


SOUTH CROSSOVER

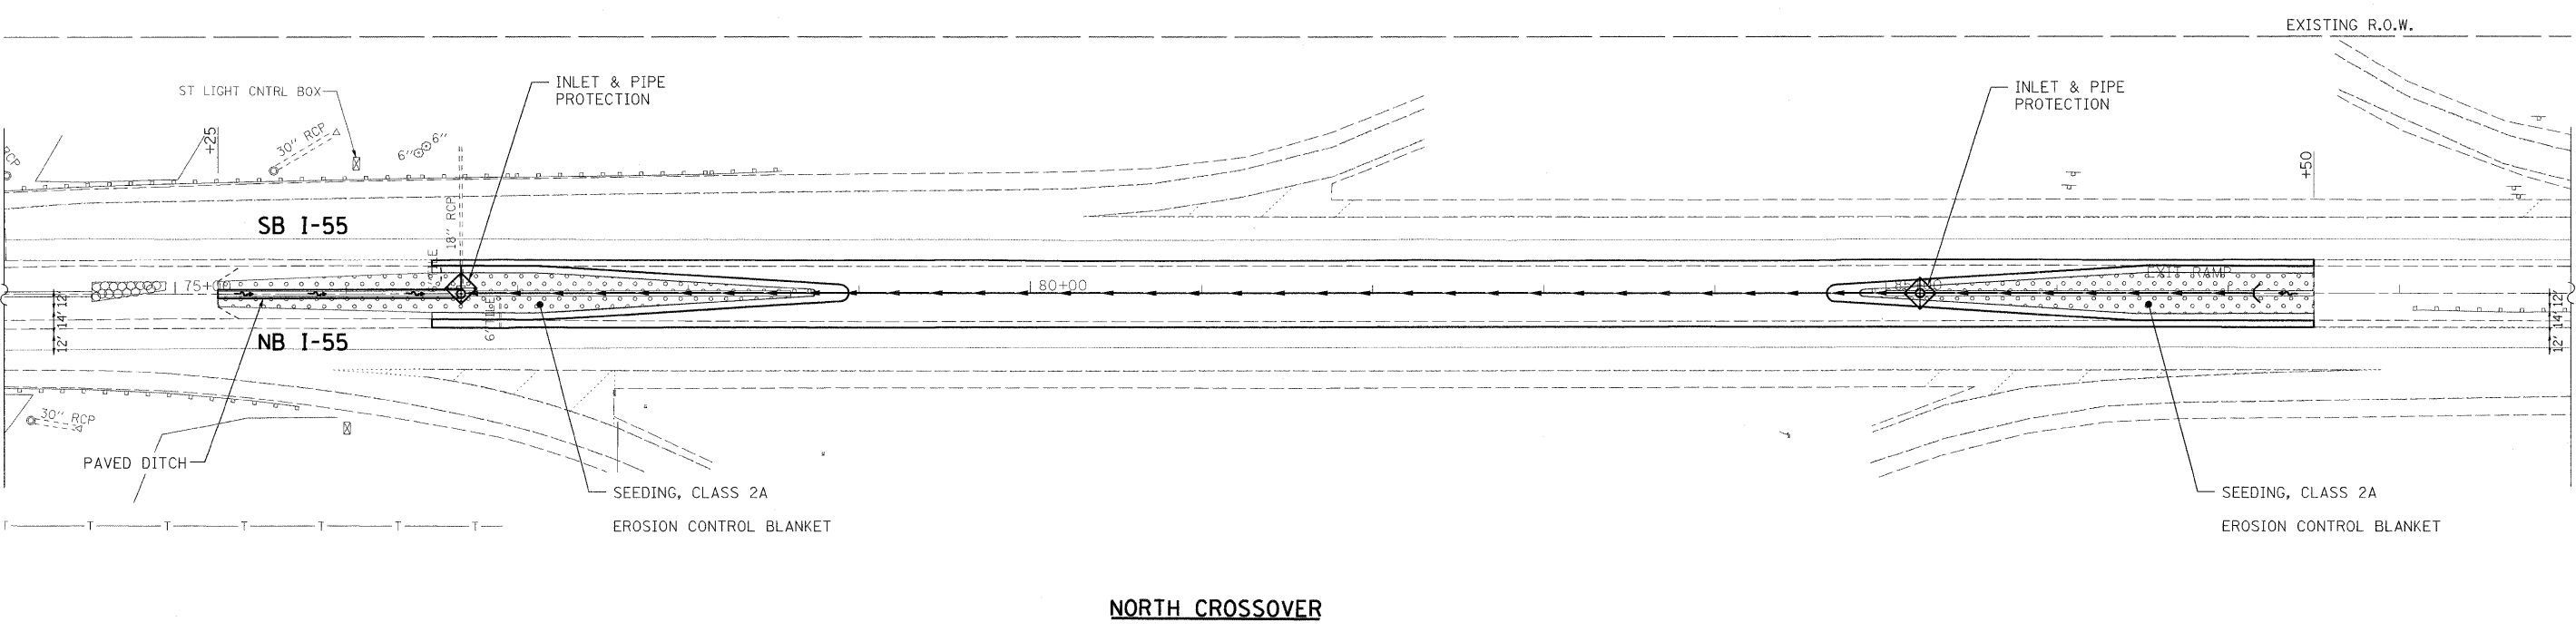

NORTH CROSSOVER

rjngroup
Excellence through Ownership

200 West Front Street
Wheaton, IL 60187

DESIGNED - KSD
DRAWN - KSD
CHECKED - CMJ
DATE - 03-04-09

REVISED -
REVISED -
REVISED -
REVISED -

**STATE OF ILLINOIS
DEPARTMENT OF TRANSPORTATION**

**IL-55 OVER THE KANKAKEE RIVER
EROSION CONTROL PLAN**

SCALE: 1" = 50' SHEET NO. 1 OF 1 SHEETS STA. 30+00.00 TO STA. 84+00.00

F.A.I. RTE.	SECTION	COUNTY	TOTAL SHEETS	SHEET NO.
55	88 (B&B-1) BR	WILL	72	24
CONTRACT NO. 62930				

FED. ROAD DIST. NO. 1 ILLINOIS FED. AID PROJECT