


ILLINOIS ROUTE 137 (SHERIDAN ROAD)

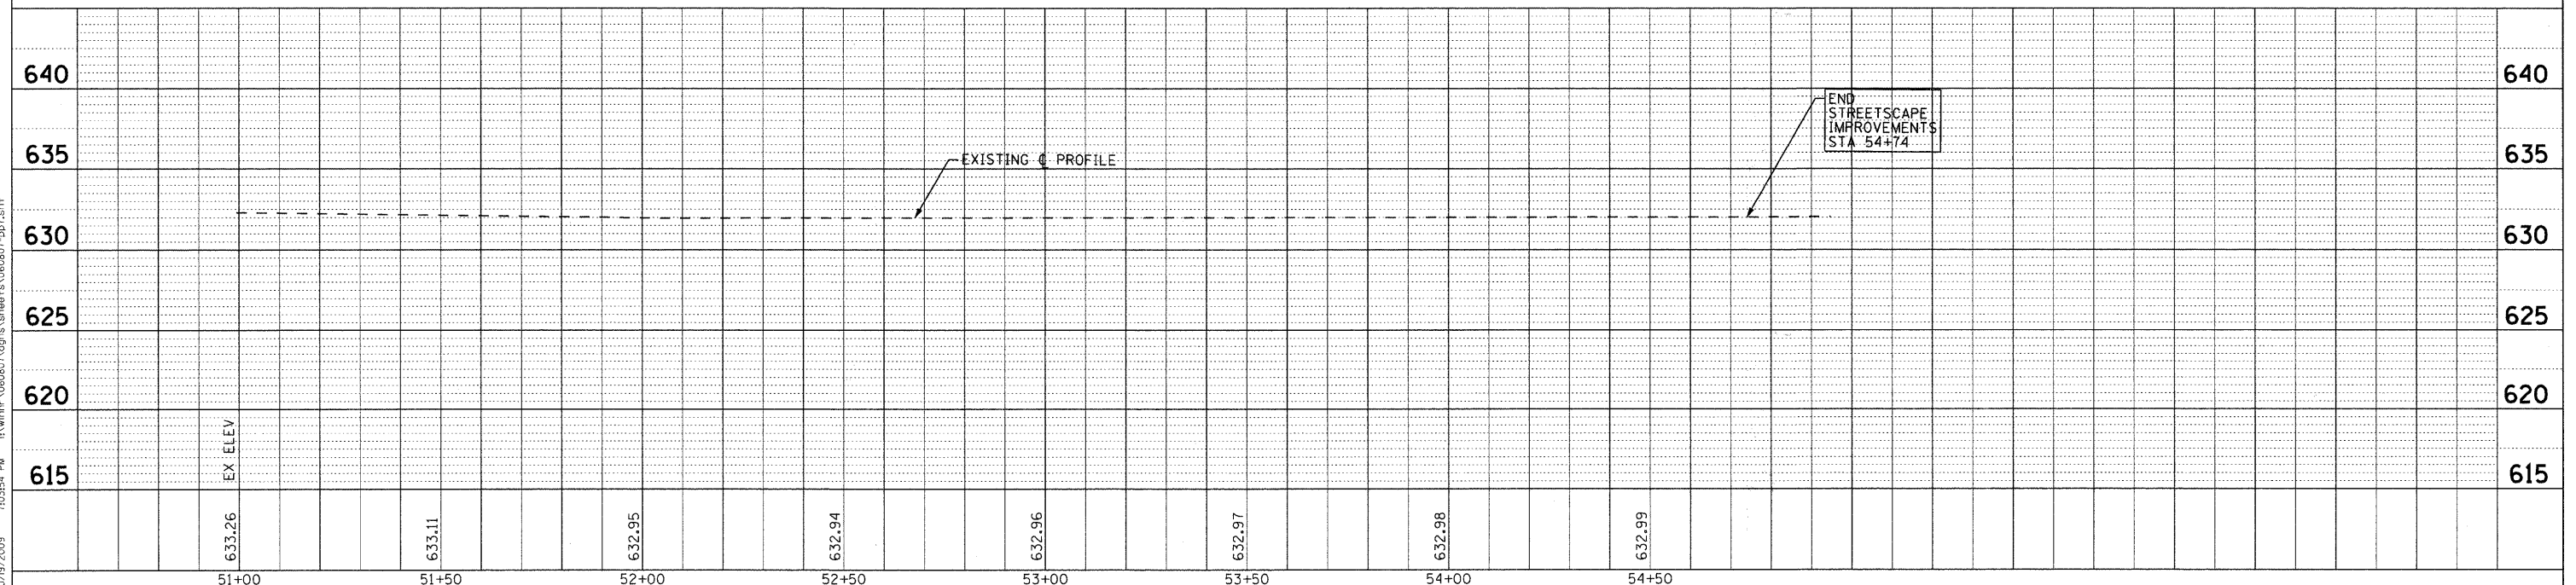

COPYRIGHT © 2009, BY BAXTER & WOODMAN, INC.
 STATE OF ILLINOIS PROFESSIONAL DESIGN FIRM
 101 W. WASHINGTON ST., SUITE 2000, CHICAGO, IL 60601
 312.555.5555 FAX 312.555.5555
 10/19/2009 10:35:54 PM I:\winthrop\060807\plans\sheet\060807-pp1.ent



DESIGNED - MWP	REVISED - IDOT REVIEW 2/19/09
DRAWN - CJC	REVISED - IDOT REVIEW 4/22/09
CHECKED - MDW	REVISED -
DATE 8-1-08	FILE - 060807-pp7.sh+

VILLAGE OF WINTHROP HARBOR, ILLINOIS
ILLINOIS ROUTE 137 (SHERIDAN ROAD) AND 7th STREET
STREETScape IMPROVEMENTS

PLAN AND PROFILE ILLINOIS ROUTE 137 (SHERIDAN ROAD)	
SCALE: H: 1"=20' V: 1"=5'	STA. 51+00 TO STA. 55+00

F.A. RTE.	SECTION	COUNTY	TOTAL SHEETS	SHEET NO.
	06-00036-00-LS	LAKE	70	17
FED. ROAD DIST. NO. 1		CONTRACT NO. 63167		
JOB NO. C-91-197-10 [ILLINOIS] FED. AID PROJECT ARA-0001810				
* F.A.P. 352 ILLINOIS ROUTE 137 (SHERIDAN ROAD)				