



STORM PIPES					
NO.	TYPE	LENGTH (LF)	DIA (IN)	SLOPE	TBF (CY)
P-1	PIPE CULVERTS, TYPE 1, CORRUGATED STEEL OR ALUMINUM CULVERT PIPE 12"	15	12	2.00%	5
P-2	PIPE CULVERTS, TYPE 1, CORRUGATED STEEL OR ALUMINUM CULVERT PIPE 15"	41	15	0.49%	14

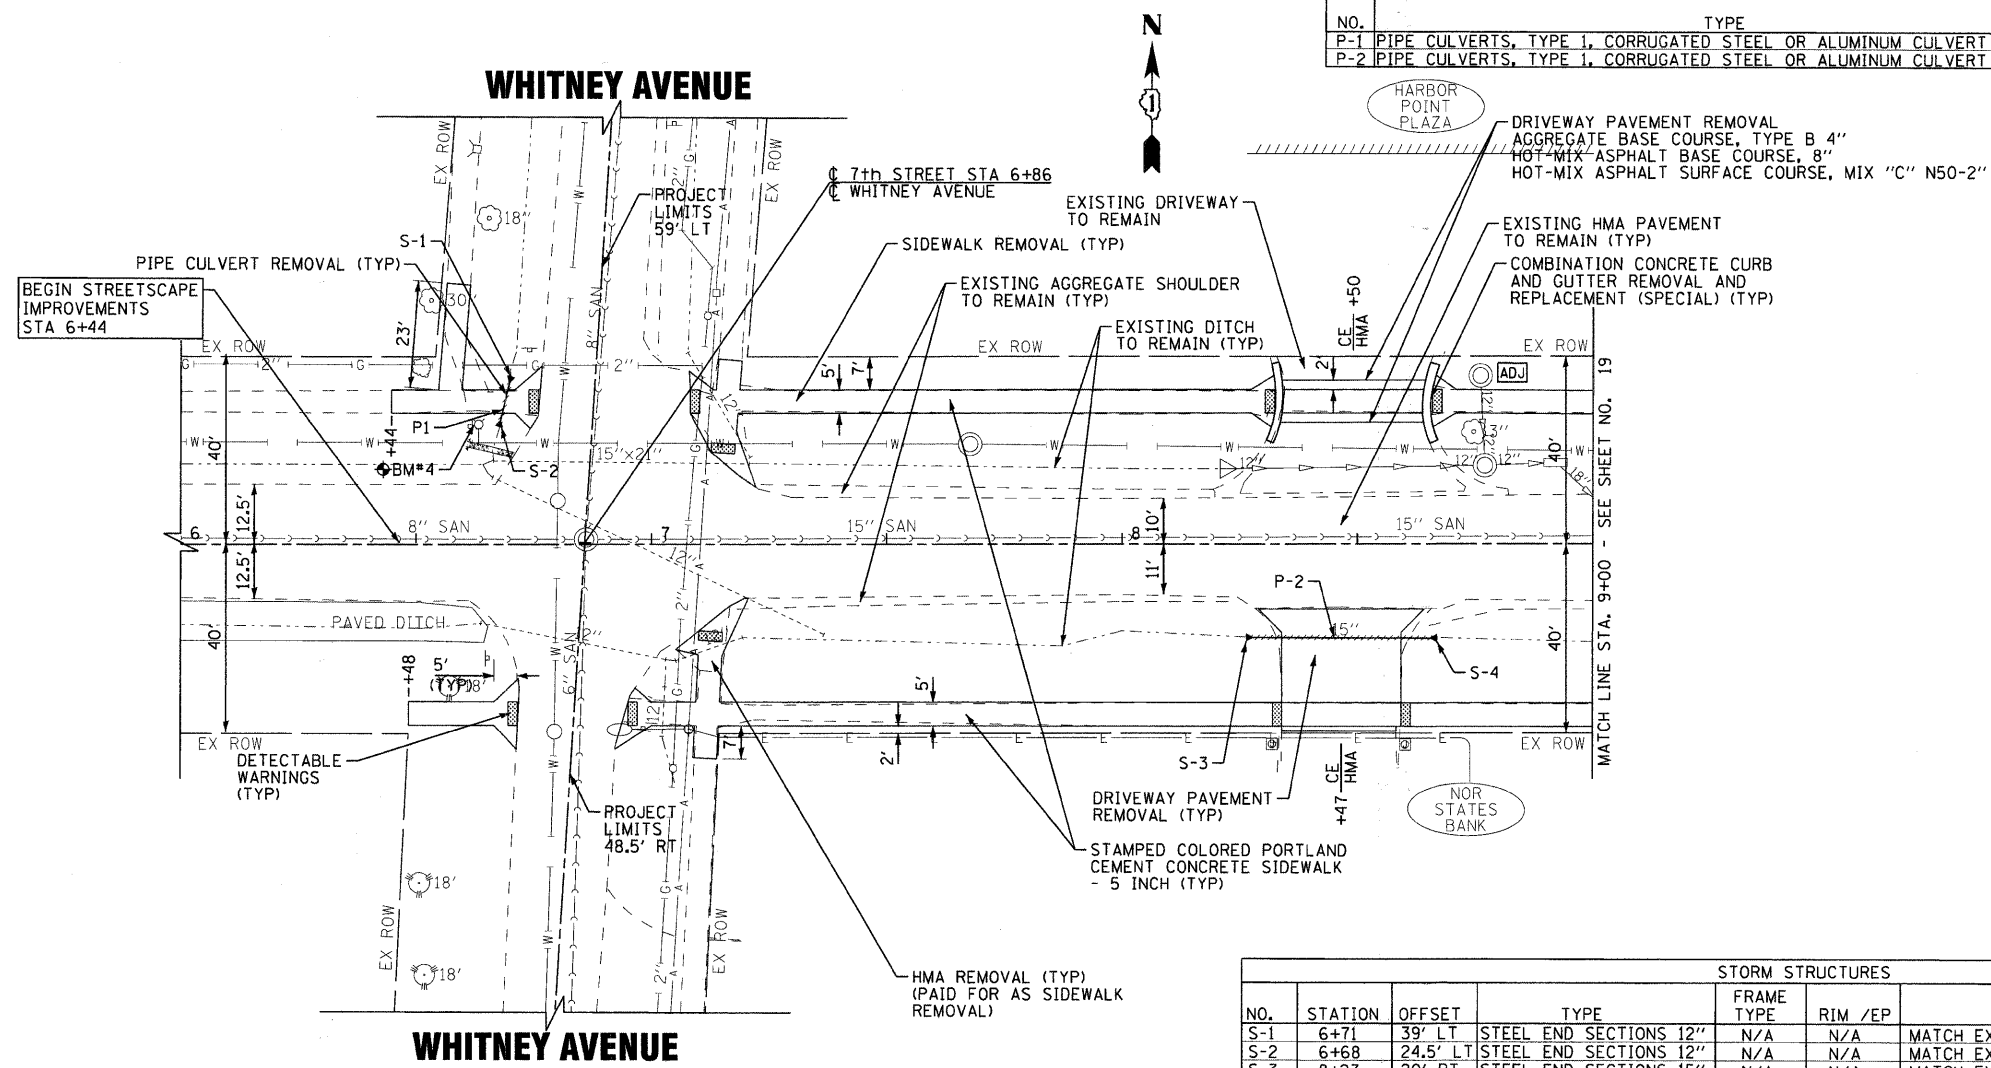

STORM STRUCTURES						
NO.	STATION	OFFSET	TYPE	FRAME TYPE	RIM /EP	INVERT
S-1	6+71	39' LT	STEEL END SECTIONS 12"	N/A	N/A	MATCH EXISTING INVERT (633.73± 12" S)
S-2	6+68	24.5' LT	STEEL END SECTIONS 12"	N/A	N/A	MATCH EXISTING INVERT (633.43± 12" N)
S-3	8+27	20' RT	STEEL END SECTIONS 15"	N/A	N/A	MATCH EXISTING INVERT (631.20± 15" E)
S-4	8+67	20' RT	STEEL END SECTIONS 15"	N/A	N/A	MATCH EXISTING INVERT (631.00± 15" W)

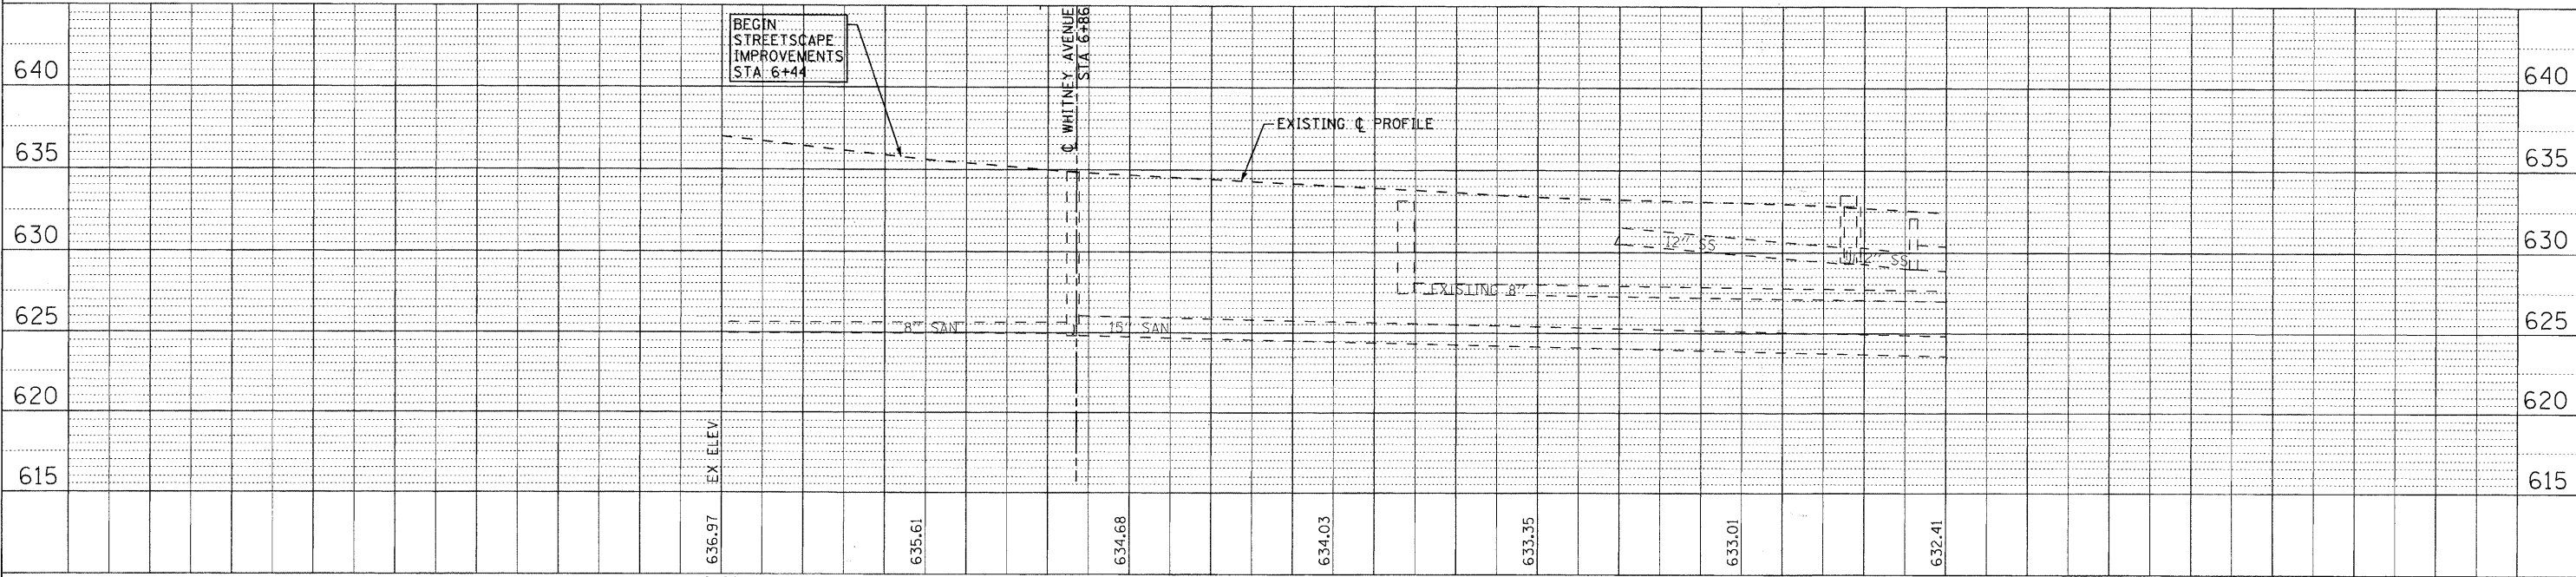

COPYRIGHT © 2008 BY BAXTER & WOODMAN, INC.
 STATE OF ILLINOIS - PROFESSIONAL DESIGN FIRM
 LICENSE NO. 184-00027-REVISED 4/20/2009
 1455 S. WOODSTOCK AVE., SUITE 200, CHICAGO, IL 60607-4000
 TEL: 312.467.2000 FAX: 312.467.2001



DESIGNED - MWP	REVISED - IDOT REVIEW 2/19/09
DRAWN - CJC	REVISED - IDOT REVIEW 4/22/09
CHECKED - MDW	REVISED -
DATE 8-1-08	FILE - 060807-pp1.shd

VILLAGE OF WINTHROP HARBOR, ILLINOIS
ILLINOIS ROUTE 137 (SHERIDAN ROAD) AND 7th STREET
STREETSCAPE IMPROVEMENTS

PLAN AND PROFILE
7TH STREET
 SCALE: H: 1"=20' V: 1"=5'
 STA. 6+00 TO STA. 9+00

F.A. RTE.	SECTION	COUNTY	TOTAL SHEETS	SHEET NO.
•	06-00036-00-LS	LAKE	70	18
FED. ROAD DIST. NO. 1		CONTRACT NO. 63167		
JOB NO. C-91-197-10 ILLINOIS FED. AID PROJECT ARA-00018101				

• F.A.P. 352 ILLINOIS ROUTE 137 (SHERIDAN ROAD)