

ITEM	ELEVATION	DESCRIPTION
54	761.23	SES
55	764.71	SES
56	765.58	SES
57	768.44	SES


SCALE:
HOR: 1"=20'
VER: 1"=2'

SUPPLEMENTAL LEGEND

- *DRIVEWAY PAVEMENT REMOVAL
- *PCC DRIVEWAY PAVEMENT, 6"

NOTE:
EXISTING PIPE CULVERT CONNECTIONS TO MANHOLES INCLUDED IN COST OF PIPE CULVERT (TYP.)

NOTE:
LANDSCAPE/DECORTIVE PLANTINGS WITHIN CONSTRUCTION LIMITS IN R.O.W. ARE TO BE REMOVED/DISPOSED OF OFF-SITE, COST TO BE INCLUDED IN EARTH EXCAVATION.

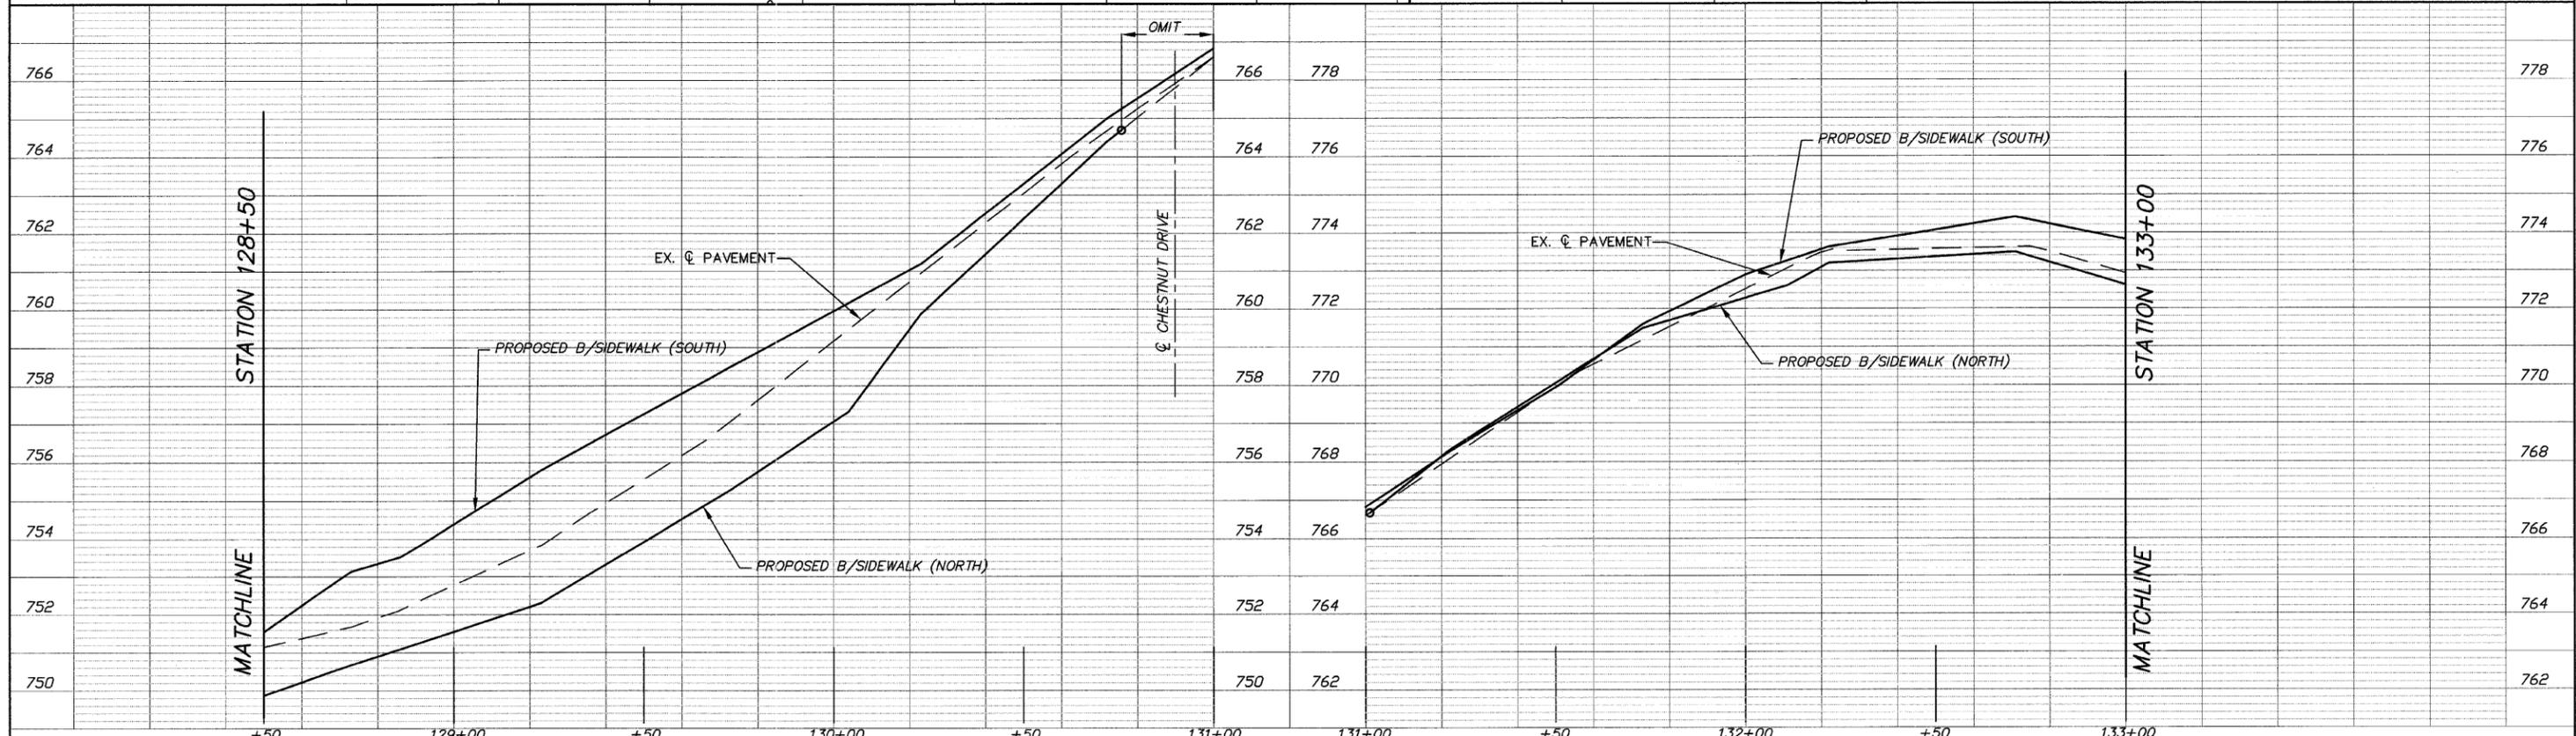

FILE NAME = 10258804.DWG	USER NAME =	DESIGNED -- RJD	REVISED --	STATE OF ILLINOIS DEPARTMENT OF TRANSPORTATION	PLAN AND PROFILE	F.A. RTE.	SECTION	COUNTY	TOTAL SHEETS	SHEET NO.	
	FILE NAME =	DRAWN -- EC	REVISED --			---	08-00062-00-SW	LAKE	73	18	
	PLOT SCALE =	CHECKED -- RJD	REVISED --			SCALE: 1"=20' SHEET NO. 18 OF 73 SHEETS STA. 128+50 TO STA. 133+00		CONTRACT NO. 63280		ILLINOIS FED. AID PROJECT	
	PLOT DATE =	DATE -- 10/02/09	REVISED --								