


SCALE:
HOR: 1"=20'
VER: 1"=2'

COMBINATION CONCRETE CURB & GUTTER, TYB-6.12

ITEM	LENGTH(FT)
①	95
②	160

NOTE:
EXISTING PIPE CULVERT CONNECTIONS TO MANHOLES INCLUDED IN COST OF PIPE CULVERT (TYP.)

NOTE:
LANDSCAPE/DECORTIVE PLANTINGS WITHIN CONSTRUCTION LIMITS IN R.O.W. ARE TO BE REMOVED/DISPOSED OF OFF-SITE, COST TO BE INCLUDED IN EARTH EXCAVATION.

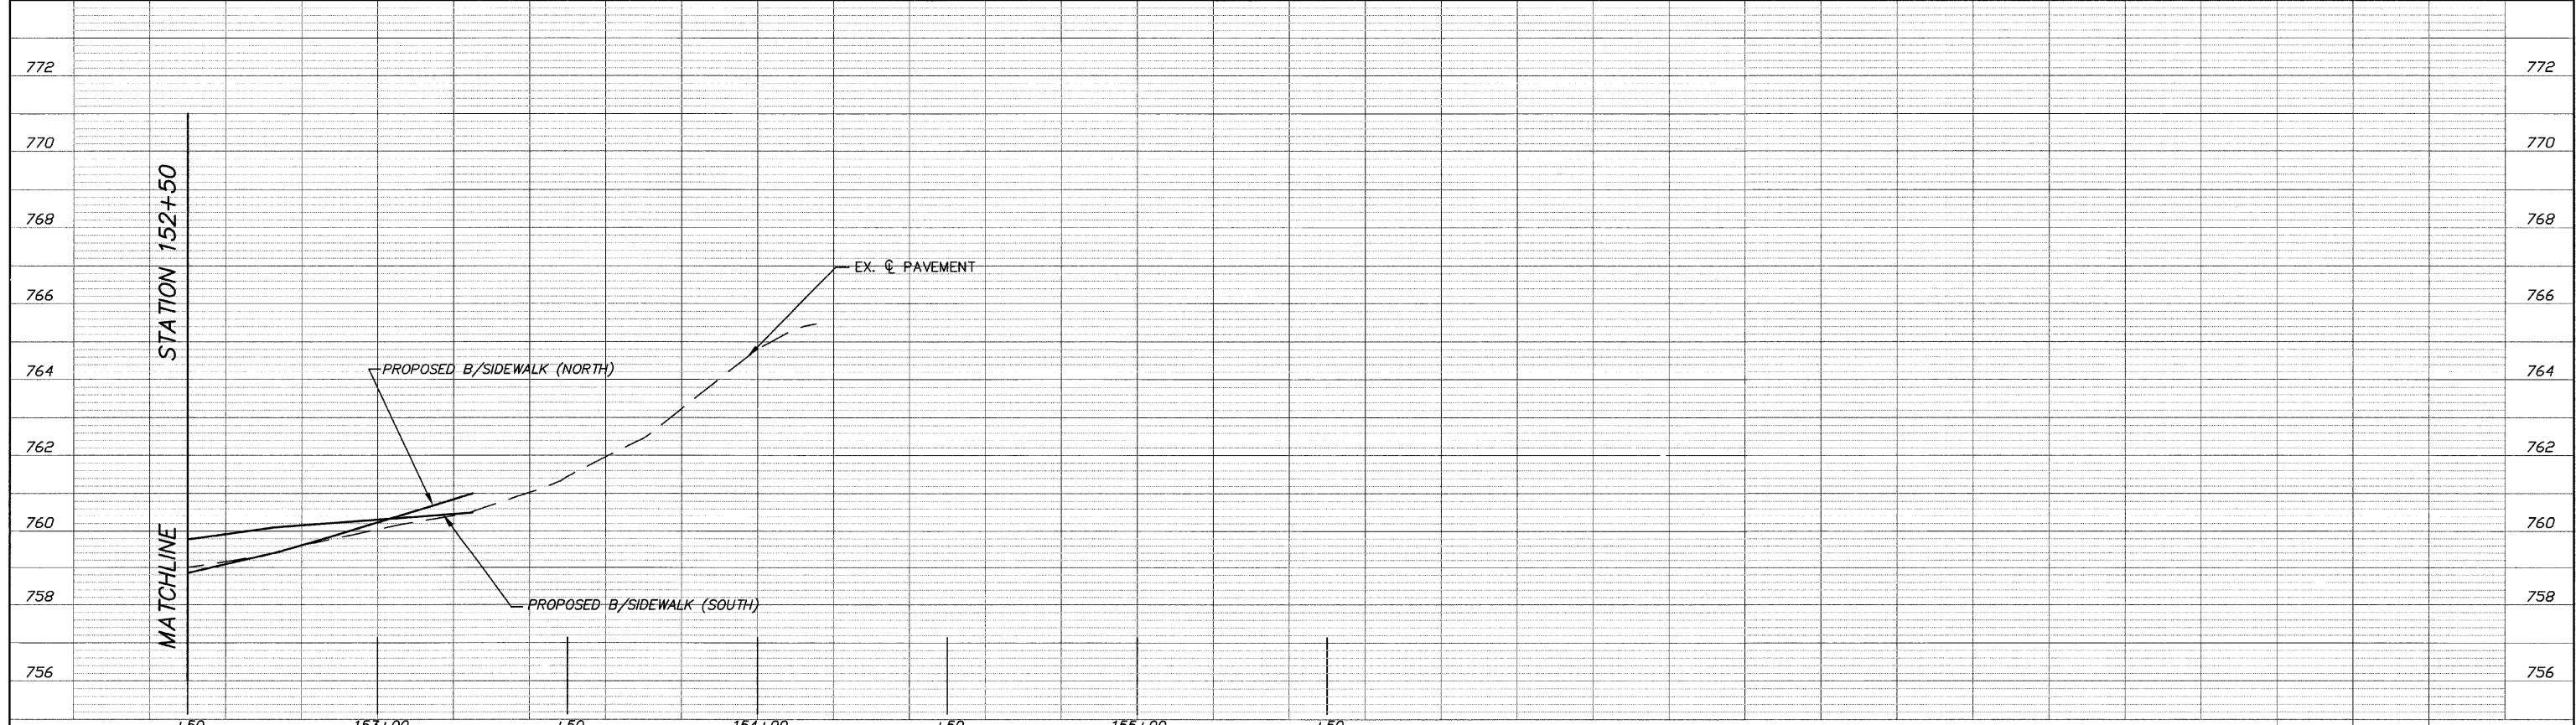

FILE NAME = 10258804.DWG	USER NAME =	DESIGNED -- RJD	REVISED --	STATE OF ILLINOIS DEPARTMENT OF TRANSPORTATION	PLAN AND PROFILE	F.A. RTE.	SECTION	COUNTY	TOTAL SHEETS	SHEET NO.	
	FILE NAME =	DRAWN -- EC	REVISED --			---	08-00062-00-SW	LAKE	73	23	
	PLOT SCALE =	CHECKED -- RJD	REVISED --			SCALE: 1"=20' SHEET NO. 23 OF 73 SHEETS STA. 152+50 TO STA. 154+15					
	PLOT DATE =	DATE -- 10/02/09	REVISED --			ILLINOIS FED. AID PROJECT CONTRACT NO. 63280					