


*COMBINATION CONCRETE
CURB & GUTTER, TYB-6.12
*CURB REMOVAL

ITEM	LENGTH(FT)
①	20
②	21

NOTE:
EXISTING PIPE CULVERT
CONNECTIONS TO MANHOLES
INCLUDED IN COST OF PIPE
CULVERT (TYP.)

NOTE:
LANDSCAPE/DECORTIVE PLANTINGS
WITHIN CONSTRUCTION LIMITS IN R.O.W.
ARE TO BE REMOVED/DISPOSED OF
OFF-SITE, COST TO BE INCLUDED IN
EARTH EXCAVATION.

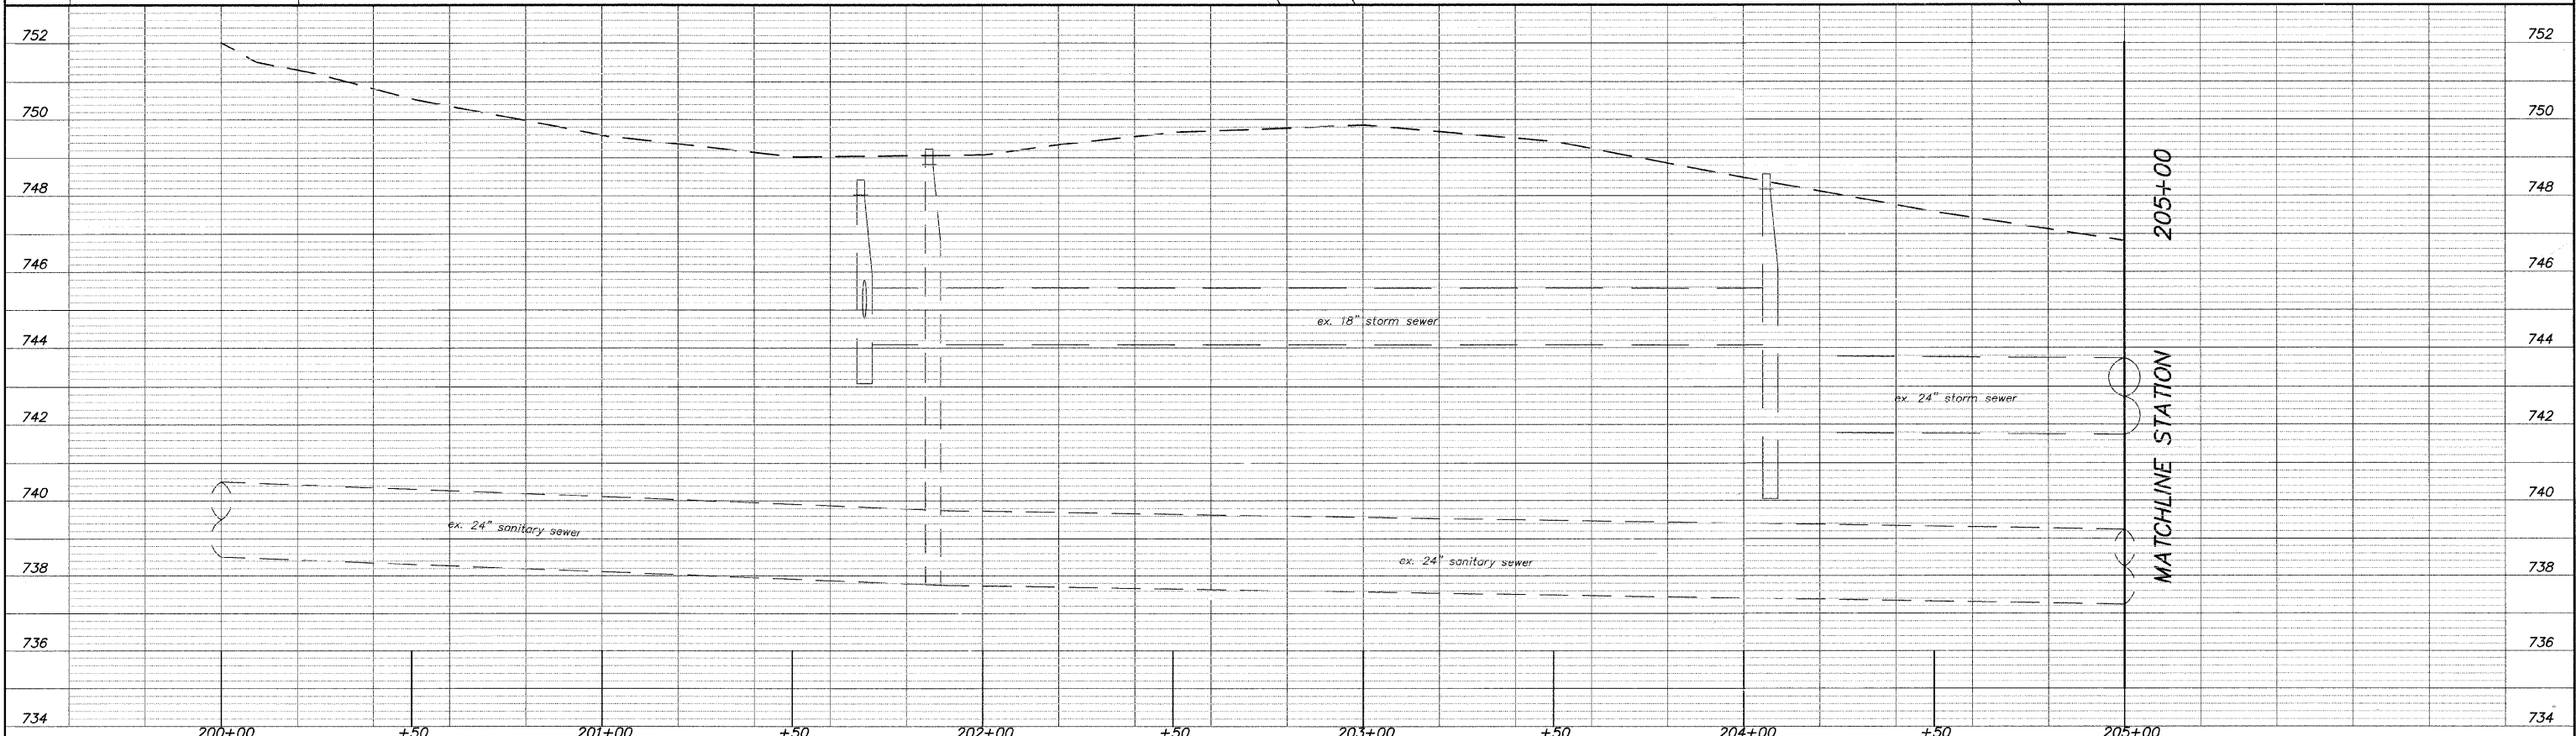

FILE NAME = 10258805.DWG	USER NAME =	DESIGNED -- RJD	REVISED --	STATE OF ILLINOIS DEPARTMENT OF TRANSPORTATION	PLAN AND PROFILE		F.A. RTE.	SECTION	COUNTY	TOTAL SHEETS	SHEET NO.
	FILE NAME =	DRAWN -- EC	REVISED --		SCALE: 1"=20'	SHEET NO. 24 OF 73 SHEETS	STA. 200+00 TO STA. 205+00	08-00062-00-SW	LAKE	73	24
	PLOT SCALE =	CHECKED -- RJD	REVISED --		CONTRACT NO. 63280						
	PLOT DATE =	DATE -- 10/02/09	REVISED --		ILLINOIS FED. AID PROJECT						