


ITEM	ELEVATION	DESCRIPTION
86	754.15	SES
87	753.92	SES
88	753.75	SES
89	754.49	SES
90	754.40	SES
91	754.19	SES

STATION 215+00

STATION 220+00


MATCHLINE

MATCHLINE

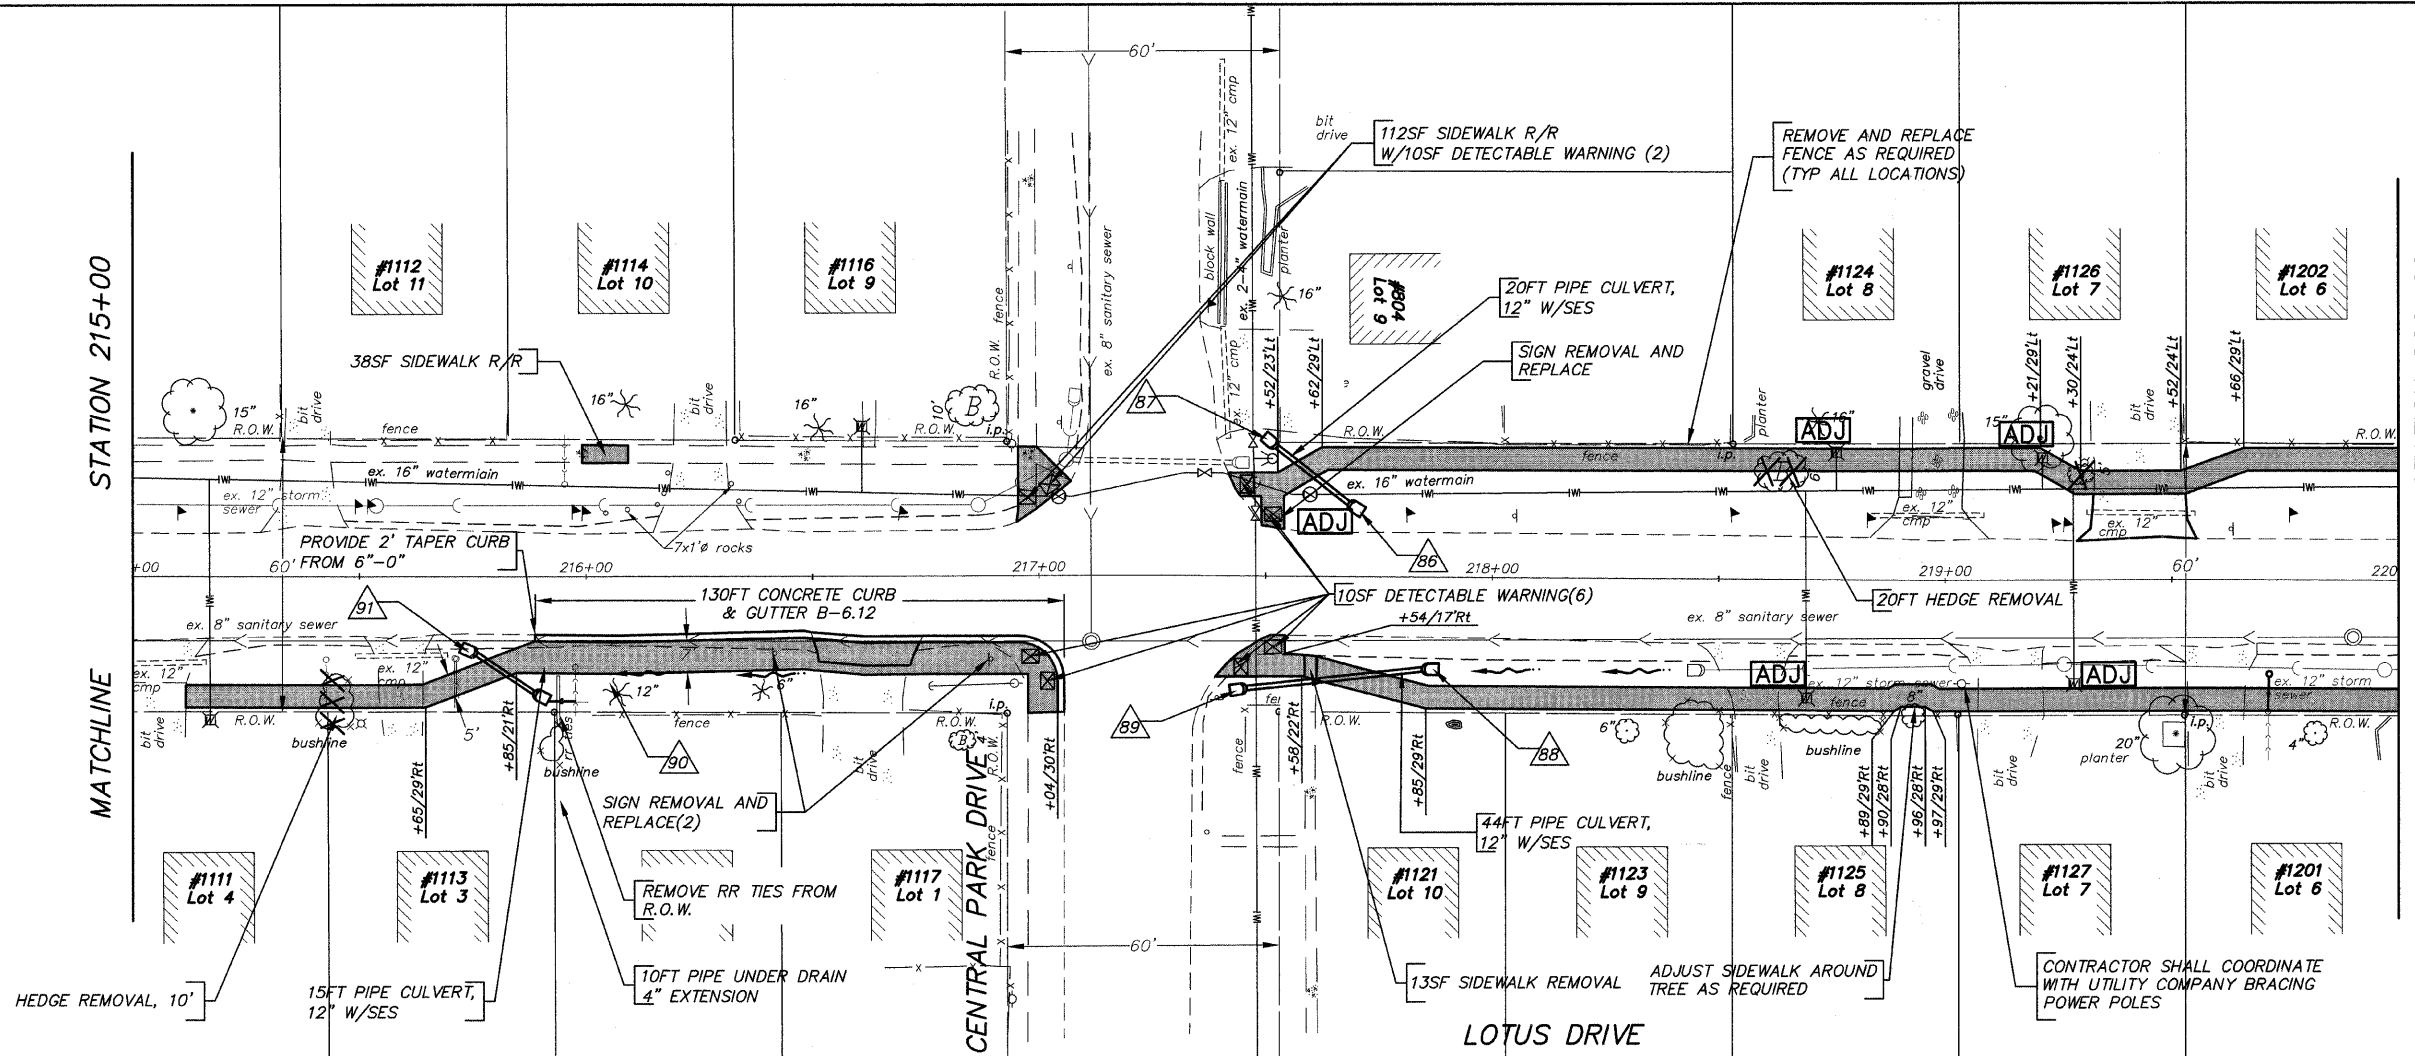

NOTE:
EXISTING PIPE CULVERT CONNECTIONS TO MANHOLES INCLUDED IN COST OF PIPE CULVERT (TYP.)

NOTE:
LANDSCAPE/DECORTIVE PLANTINGS WITHIN CONSTRUCTION LIMITS IN R.O.W. ARE TO BE REMOVED/DISPOSED OF OFF-SITE, COST TO BE INCLUDED IN EARTH EXCAVATION.

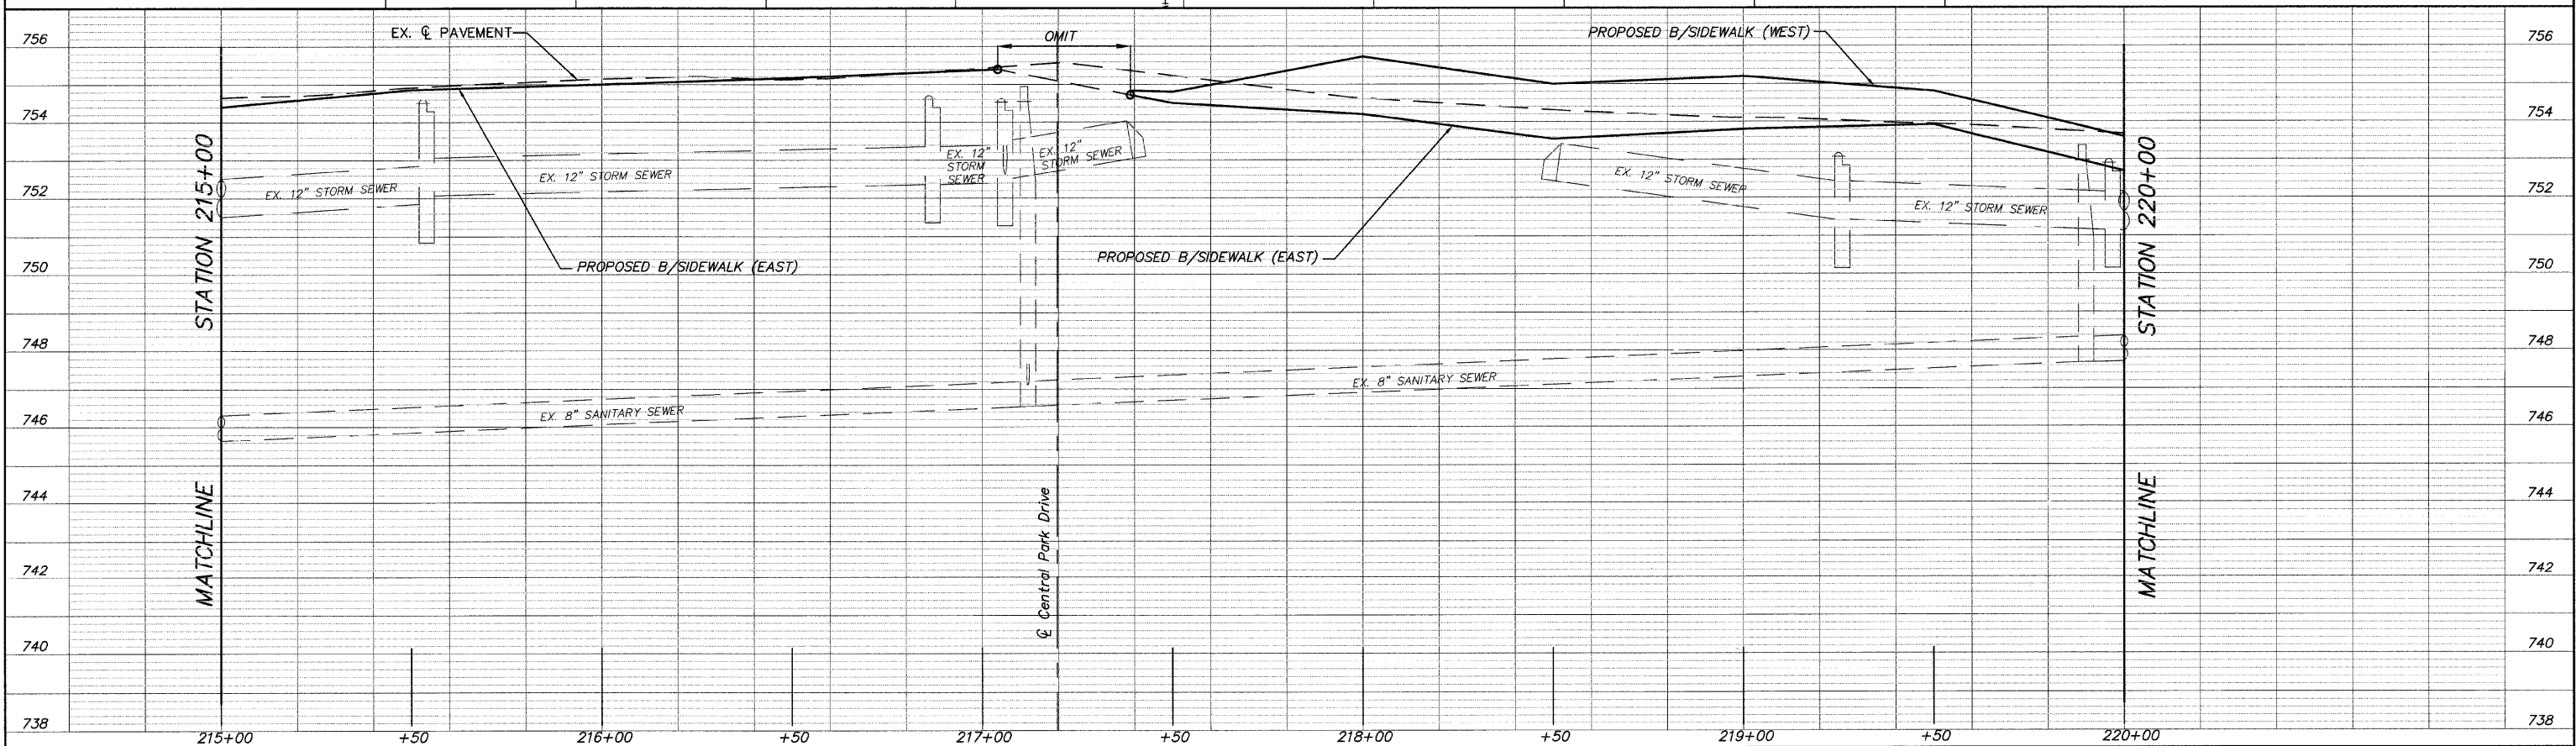

FILE NAME = 10258805.DWG
USER NAME =
FILE NAME =
PLOT SCALE =
PLOT DATE =

DESIGNED -- RJD	REVISED --
DRAWN -- EC	REVISED --
CHECKED -- RJD	REVISED --
DATE -- 10/02/09	REVISED --

**STATE OF ILLINOIS
DEPARTMENT OF TRANSPORTATION**

PLAN AND PROFILE

SCALE: 1"=20' SHEET NO. 27 OF 73 SHEETS STA. 215+00 TO STA. 220+00

F.A. RTE.	SECTION	COUNTY	TOTAL SHEETS	SHEET NO.
---	08-00062-00-SW	LAKE	73	27
CONTRACT NO. 63280			ILLINOIS FED. AID PROJECT	