


ITEM	ELEVATION	DESCRIPTION
92	754.41	SES
93	755.74	SES
94	755.56	SES
95	754.48	SES
96	752.64	SES
97	752.35	SES

NOTE:
EXISTING PIPE CULVERT CONNECTIONS TO MANHOLES INCLUDED IN COST OF PIPE CULVERT (TYP.)

NOTE:
LANDSCAPE/DECORTIVE PLANTINGS WITHIN CONSTRUCTION LIMITS IN R.O.W. ARE TO BE REMOVED/DISPOSED OF OFF-SITE, COST TO BE INCLUDED IN EARTH EXCAVATION.

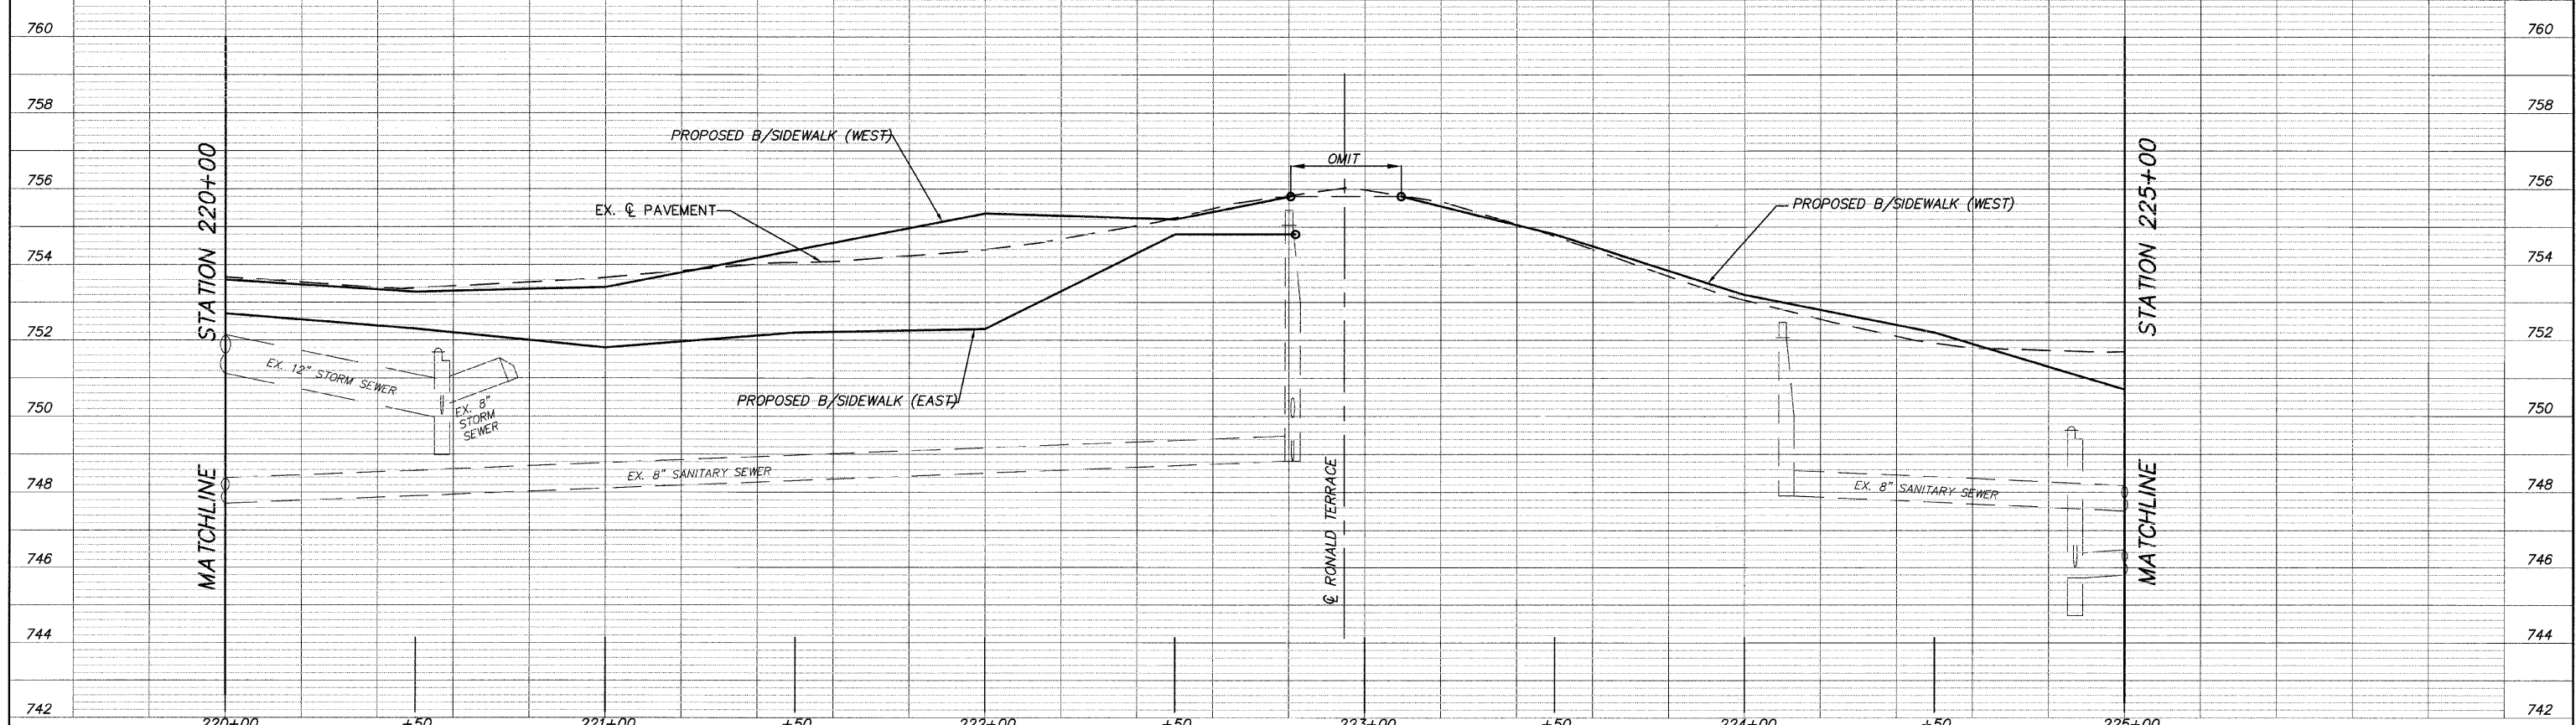

FILE NAME = 10258805.DWG	USER NAME =	DESIGNED - RJD	REVISED -	STATE OF ILLINOIS DEPARTMENT OF TRANSPORTATION	PLAN AND PROFILE	F.A. RTE. =	SECTION = 08-00062-00-SW	COUNTY = LAKE	TOTAL SHEETS = 73	SHEET NO. = 28	
	FILE NAME =	DRAWN - EC	REVISED -			SCALE: 1"=20'	SHEET NO. 28 OF 73 SHEETS	STA. 220+00 TO STA. 225+00	CONTRACT NO. 63280		
	PLOT SCALE =	CHECKED - RJD	REVISED -			ILLINOIS FED. AID PROJECT					
	PLOT DATE =	DATE - 10/02/09	REVISED -								