


N  
 SCALE:  
 HOR: 1"=20'  
 VER: 1"=2'

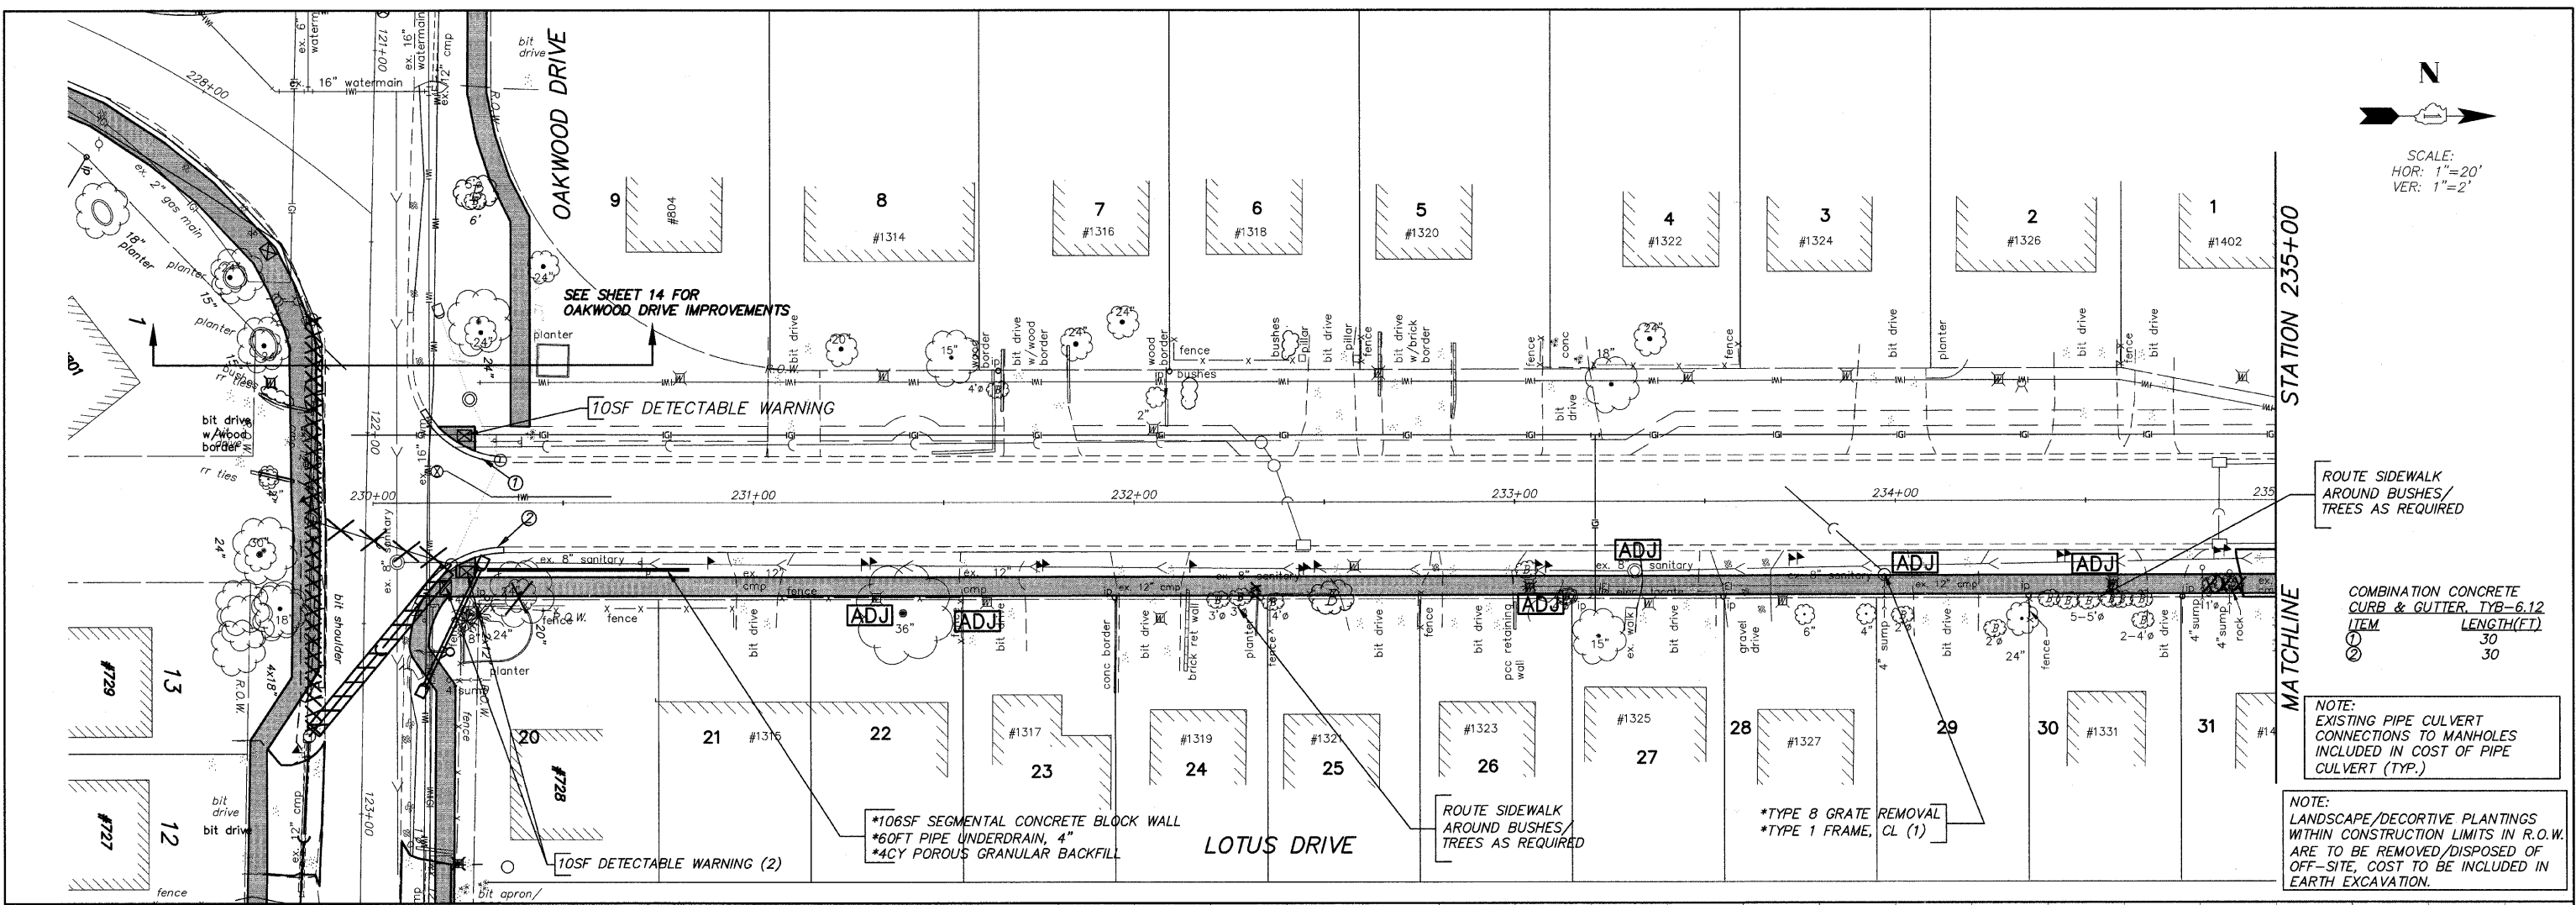


ROUTE SIDEWALK  
 AROUND BUSHES/  
 TREES AS REQUIRED

COMBINATION CONCRETE CURB & GUTTER, TYB-6.12	ITEM	LENGTH(FT)
1	30	
2	30	

NOTE:  
 EXISTING PIPE CULVERT  
 CONNECTIONS TO MANHOLES  
 INCLUDED IN COST OF PIPE  
 CULVERT (TYP.)

NOTE:  
 LANDSCAPE/DECORATIVE PLANTINGS  
 WITHIN CONSTRUCTION LIMITS IN R.O.W.  
 ARE TO BE REMOVED/DISPOSED OF  
 OFF-SITE, COST TO BE INCLUDED IN  
 EARTH EXCAVATION.

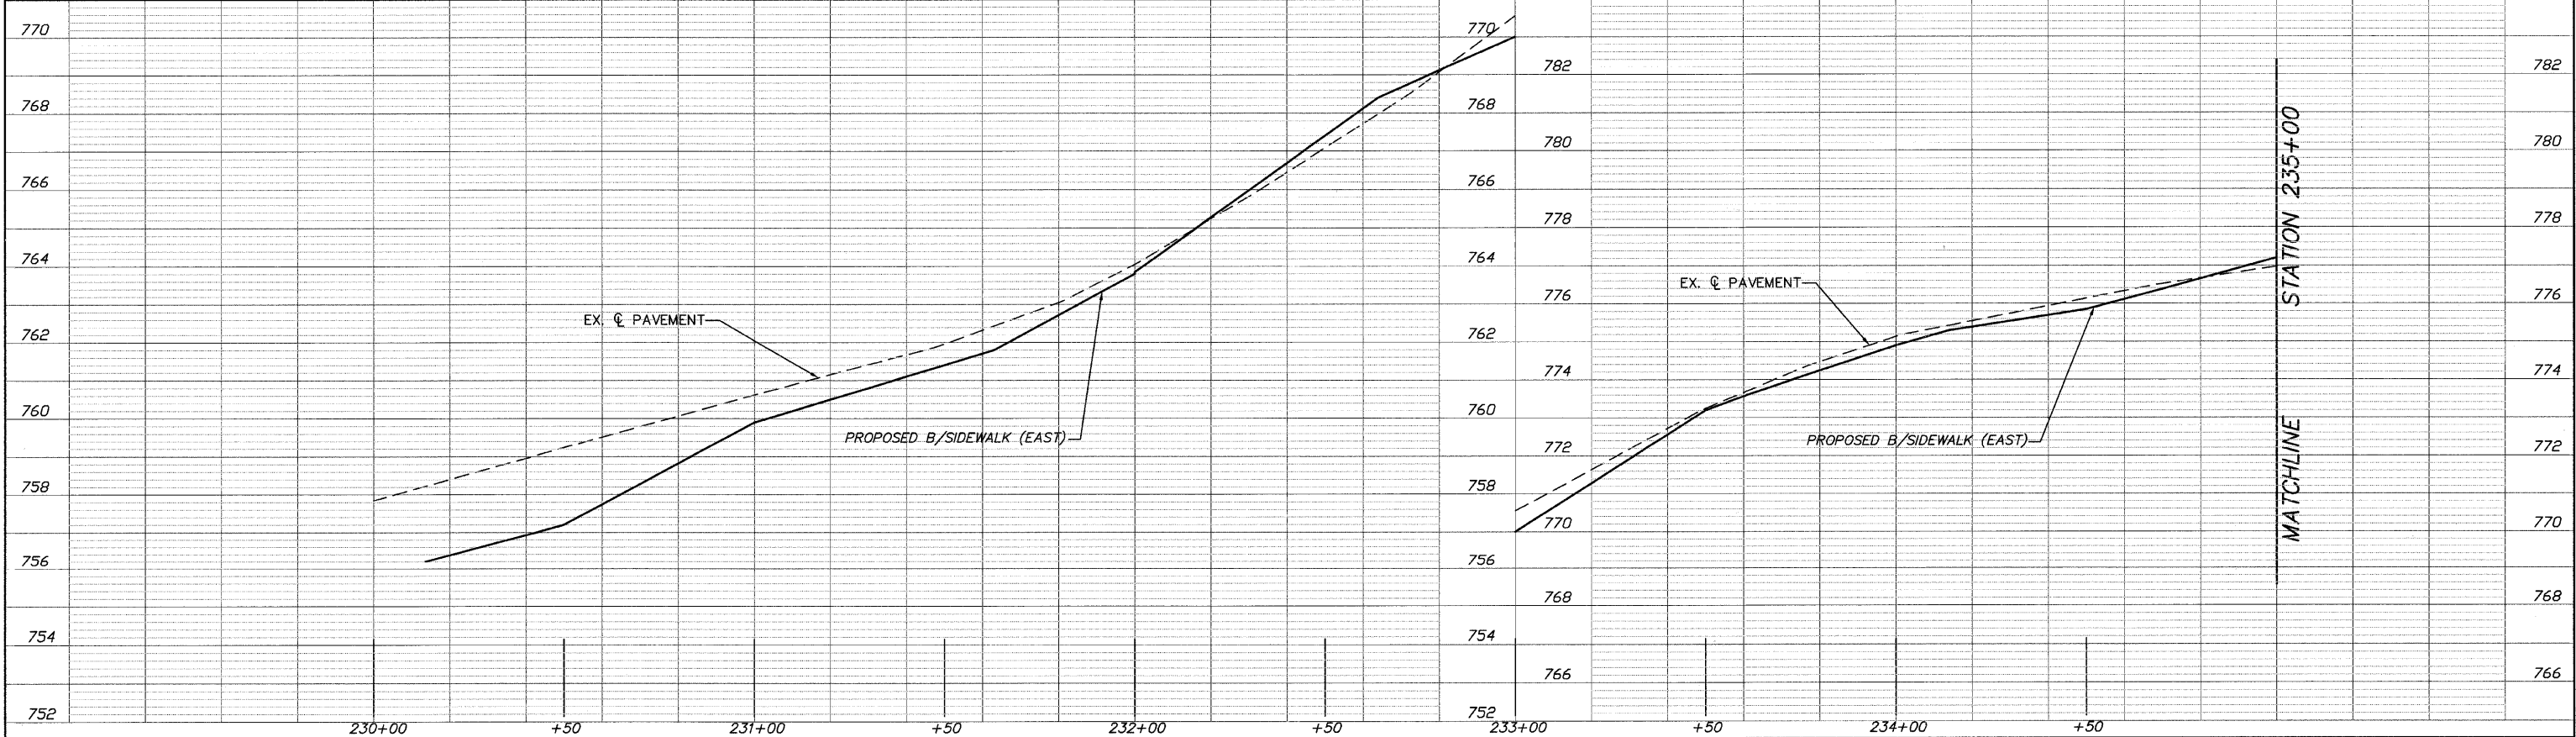

FILE NAME = 1025806.DWG	USER NAME =	DESIGNED - RJD	REVISED -	<b>STATE OF ILLINOIS DEPARTMENT OF TRANSPORTATION</b>	<b>PLAN AND PROFILE</b>	F.A. RTE. =	SECTION = 08-00062-00-SW	COUNTY = LAKE	TOTAL SHEETS = 73	SHEET NO. = 30	
	FILE NAME =	DRAWN - EC	REVISED -			SCALE: 1"=20'	SHEET NO. 30 OF 73 SHEETS	STA. 230+00 TO STA. 235+00	CONTRACT NO. 63280		
	PLOT SCALE =	CHECKED - RJD	REVISED -			ILLINOIS FED. AID PROJECT					
	PLOT DATE =	DATE - 10/02/09	REVISED -								