


STATION 235+00

MATCHLINE

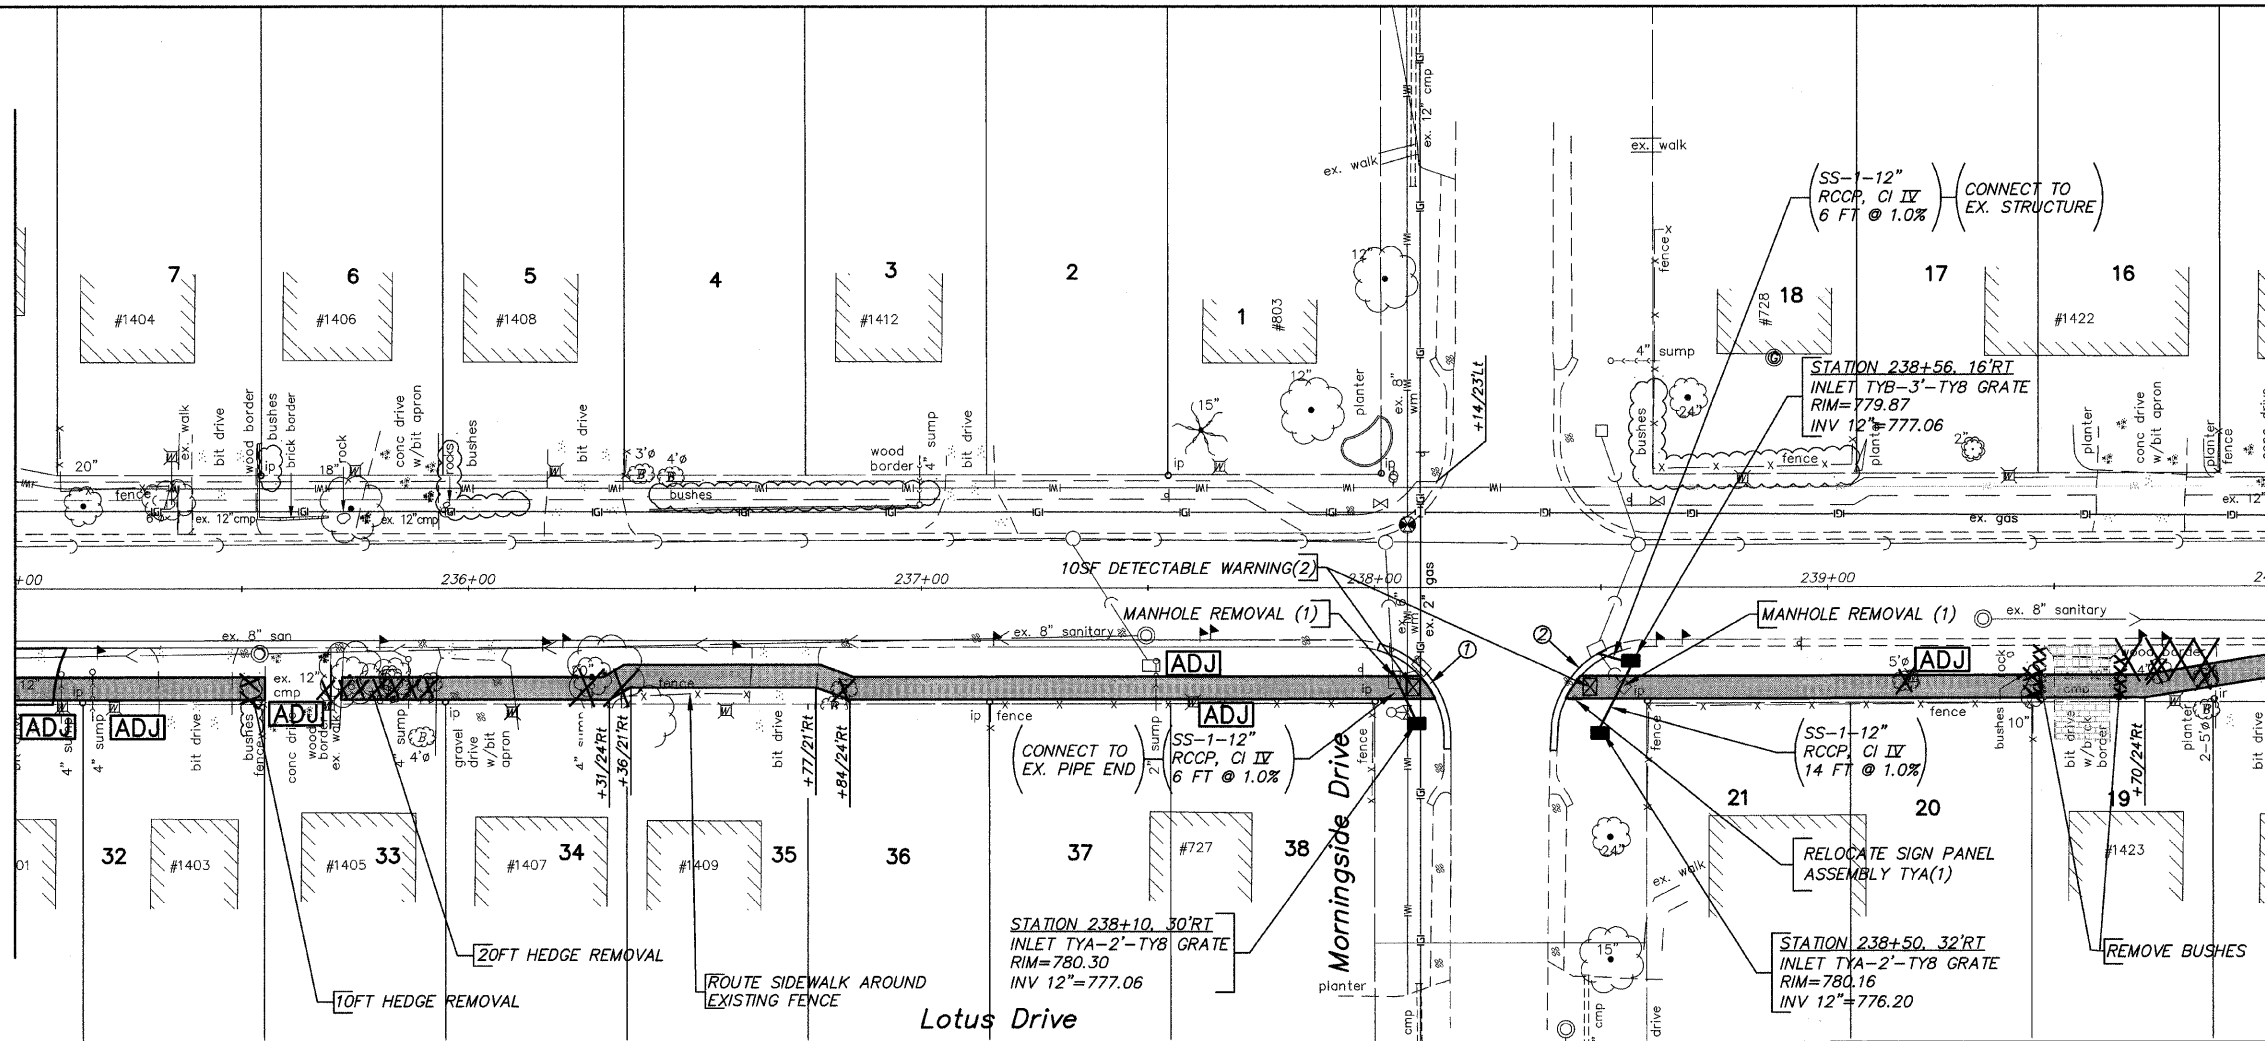


SCALE:
HOR: 1"=20'
VER: 1"=2'

COMBINATION CONCRETE CURB & GUTTER, TYB-6.12	ITEM	LENGTH(FT)
1	30	
2	30	

NOTE:
EXISTING PIPE CULVERT CONNECTIONS TO MANHOLES INCLUDED IN COST OF PIPE CULVERT (TYP.)

NOTE:
LANDSCAPE/DECORTIVE PLANTINGS WITHIN CONSTRUCTION LIMITS IN R.O.W. ARE TO BE REMOVED/DISPOSED OF OFF-SITE, COST TO BE INCLUDED IN EARTH EXCAVATION.

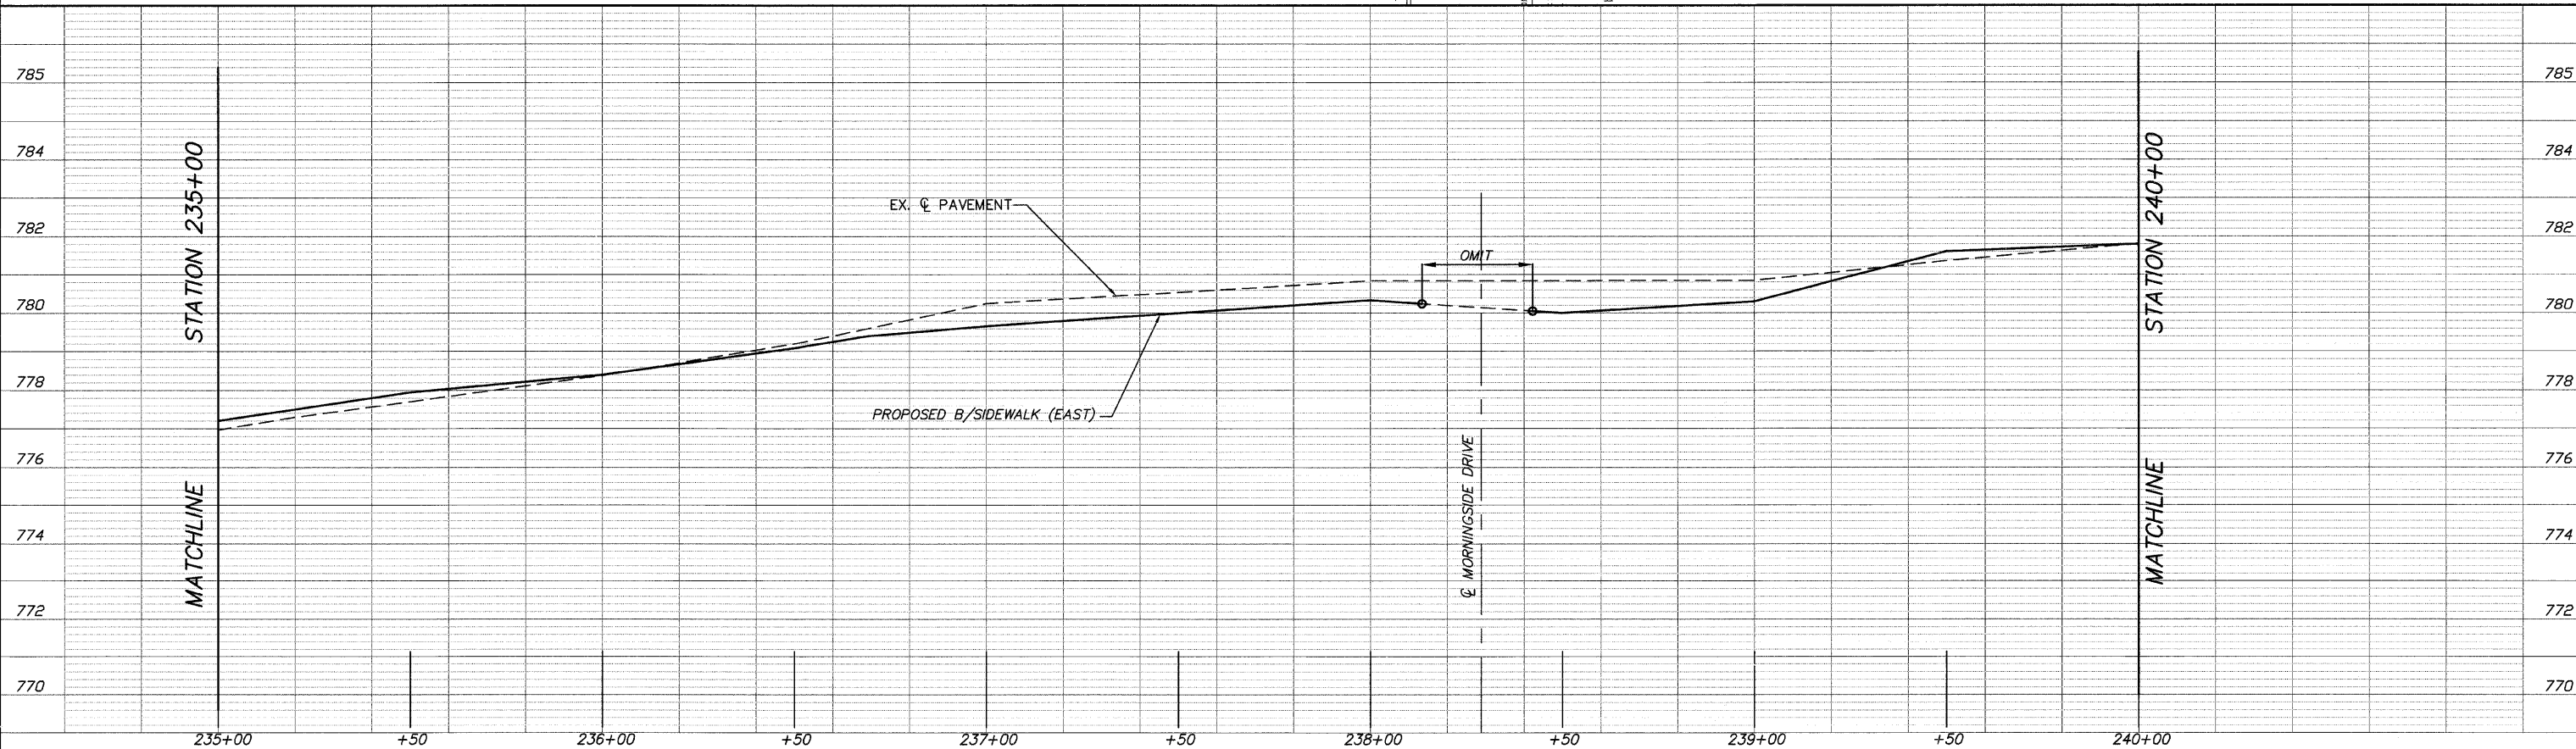

FILE NAME = 10258806.DWG	USER NAME =	DESIGNED -- RJD	REVISED --	STATE OF ILLINOIS DEPARTMENT OF TRANSPORTATION	PLAN AND PROFILE		F.A. RTE.	SECTION	COUNTY	TOTAL SHEETS	SHEET NO.
	FILE NAME =	DRAWN -- EC	REVISED --		SCALE: 1"=20'	SHEET NO. 31 OF 73 SHEETS	STA. 235+00 TO STA. 240+00	08-00062-00-SW	LAKE	73	31
	PLOT SCALE =	CHECKED -- RJD	REVISED --		CONTRACT NO. 63280						
	PLOT DATE =	DATE -- 10/02/09	REVISED --		ILLINOIS FED. AID PROJECT						