


SCALE:
HOR: 1"=20'
VER: 1"=2'

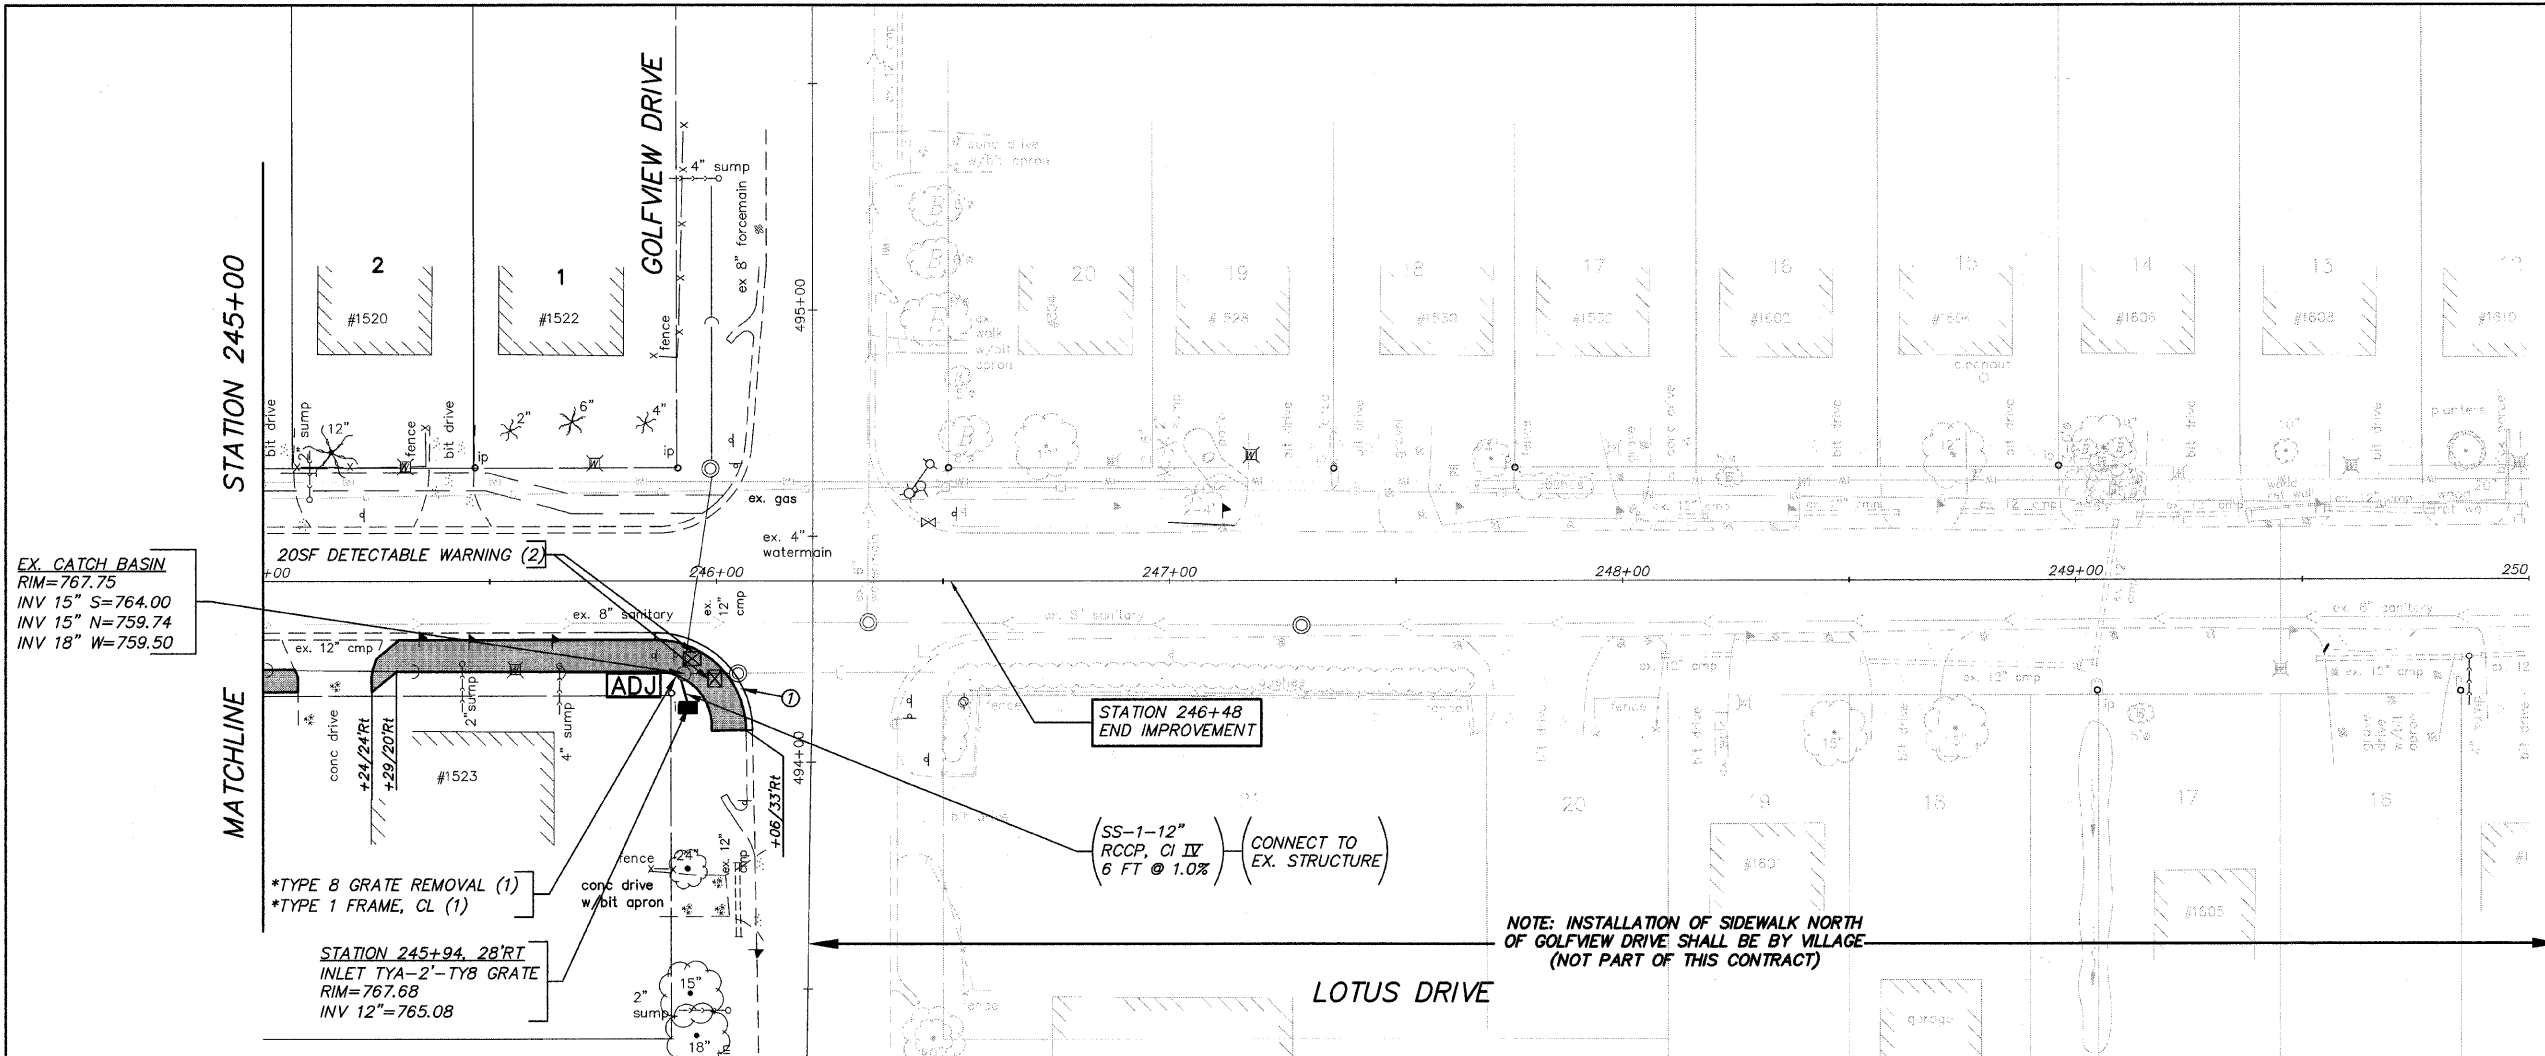


*COMBINATION CONCRETE CURB & GUTTER, TYB-6.12
*CURB REMOVAL

ITEM	LENGTH(FT)
①	33

NOTE:
EXISTING PIPE CULVERT CONNECTIONS TO MANHOLES INCLUDED IN COST OF PIPE CULVERT (TYP.)

NOTE:
LANDSCAPE/DECORATIVE PLANTINGS WITHIN CONSTRUCTION LIMITS IN R.O.W. ARE TO BE REMOVED/DISPOSED OF OFF-SITE, COST TO BE INCLUDED IN EARTH EXCAVATION.

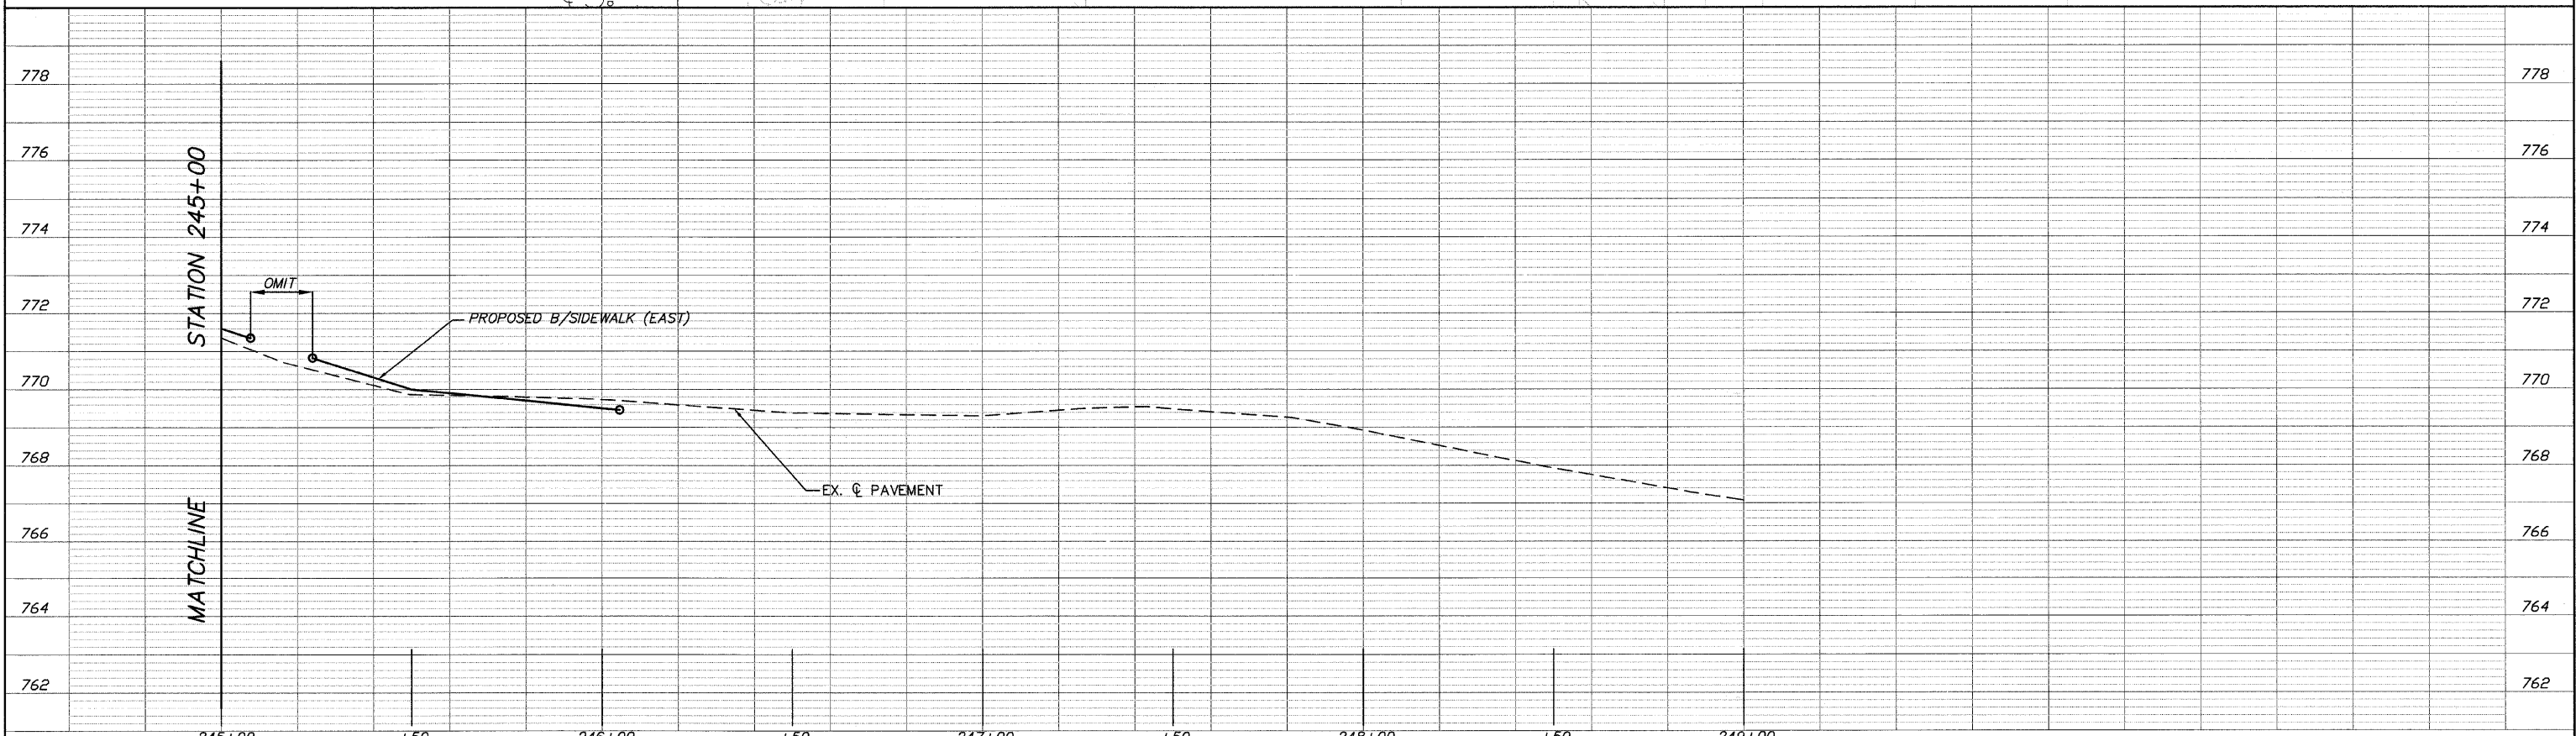

FILE NAME = 10258806.DWG	USER NAME =	DESIGNED - RJD	REVISED -	STATE OF ILLINOIS DEPARTMENT OF TRANSPORTATION	PLAN AND PROFILE	F.A. RTE.	SECTION	COUNTY	TOTAL SHEETS	SHEET NO.	
	FILE NAME =	DRAWN - EC	REVISED -			---	08-00062-00-SW	LAKE	73	33	
	PLOT SCALE =	CHECKED - RJD	REVISED -			SCALE: 1"=20' SHEET NO. 33 OF 73 SHEETS STA. 245+00 TO STA. 246+48					
	PLOT DATE =	DATE - 10/02/09	REVISED -			ILLINOIS FED. AID PROJECT CONTRACT NO. 63280					