

FAP RTE.	SECTION	COUNTY	TOTAL SHEETS	SHEET NO.
348	09-00058-00-SW	COOK	13	6
F.H.W.A. REG.	ILLINOIS	PROJECT:	ARA-9003(392)	
CONTRACT NO. 63330				

END IMPROVEMENT STA. 23+96 LT & RT.

PROP. WALL ELEVATIONS

STATION	T/W	F/G
17+50	609.36	609.06
17+75	609.85	609.05
18+00	609.94	609.56


SIDEWALK CROSS-GRADES AT DRIVEWAYS

STATION	DRIVE GRADE	WALK GRADE
17+30 L	10.8%	2% & 5%
17+64 L	8.1%	2% & 5%
18+23 R	4.8%	2%
18+42 L	7.7%	2% & 5%
18+94 R	7.3%	2% & 5%
19+23 R	9.3%	2% & 5%

STATION	DRIVE GRADE	WALK GRADE
20+78 R	7.1%	2% & 5%
21+72 R	3.8%	2%
22+39 R	6.7%	2% & 5%
22+42 L	0.4%	0.5%
22+76 R	8.1%	2% & 5%
23+46 R	5.9%	2% & 5%

NOTE:
WHERE WALK GRADE IS 2% & 5%, THE FIRST THREE FEET ARE AT 2% AND THE LAST TWO FEET ARE AT 5%.

SCALE: 1"=30'

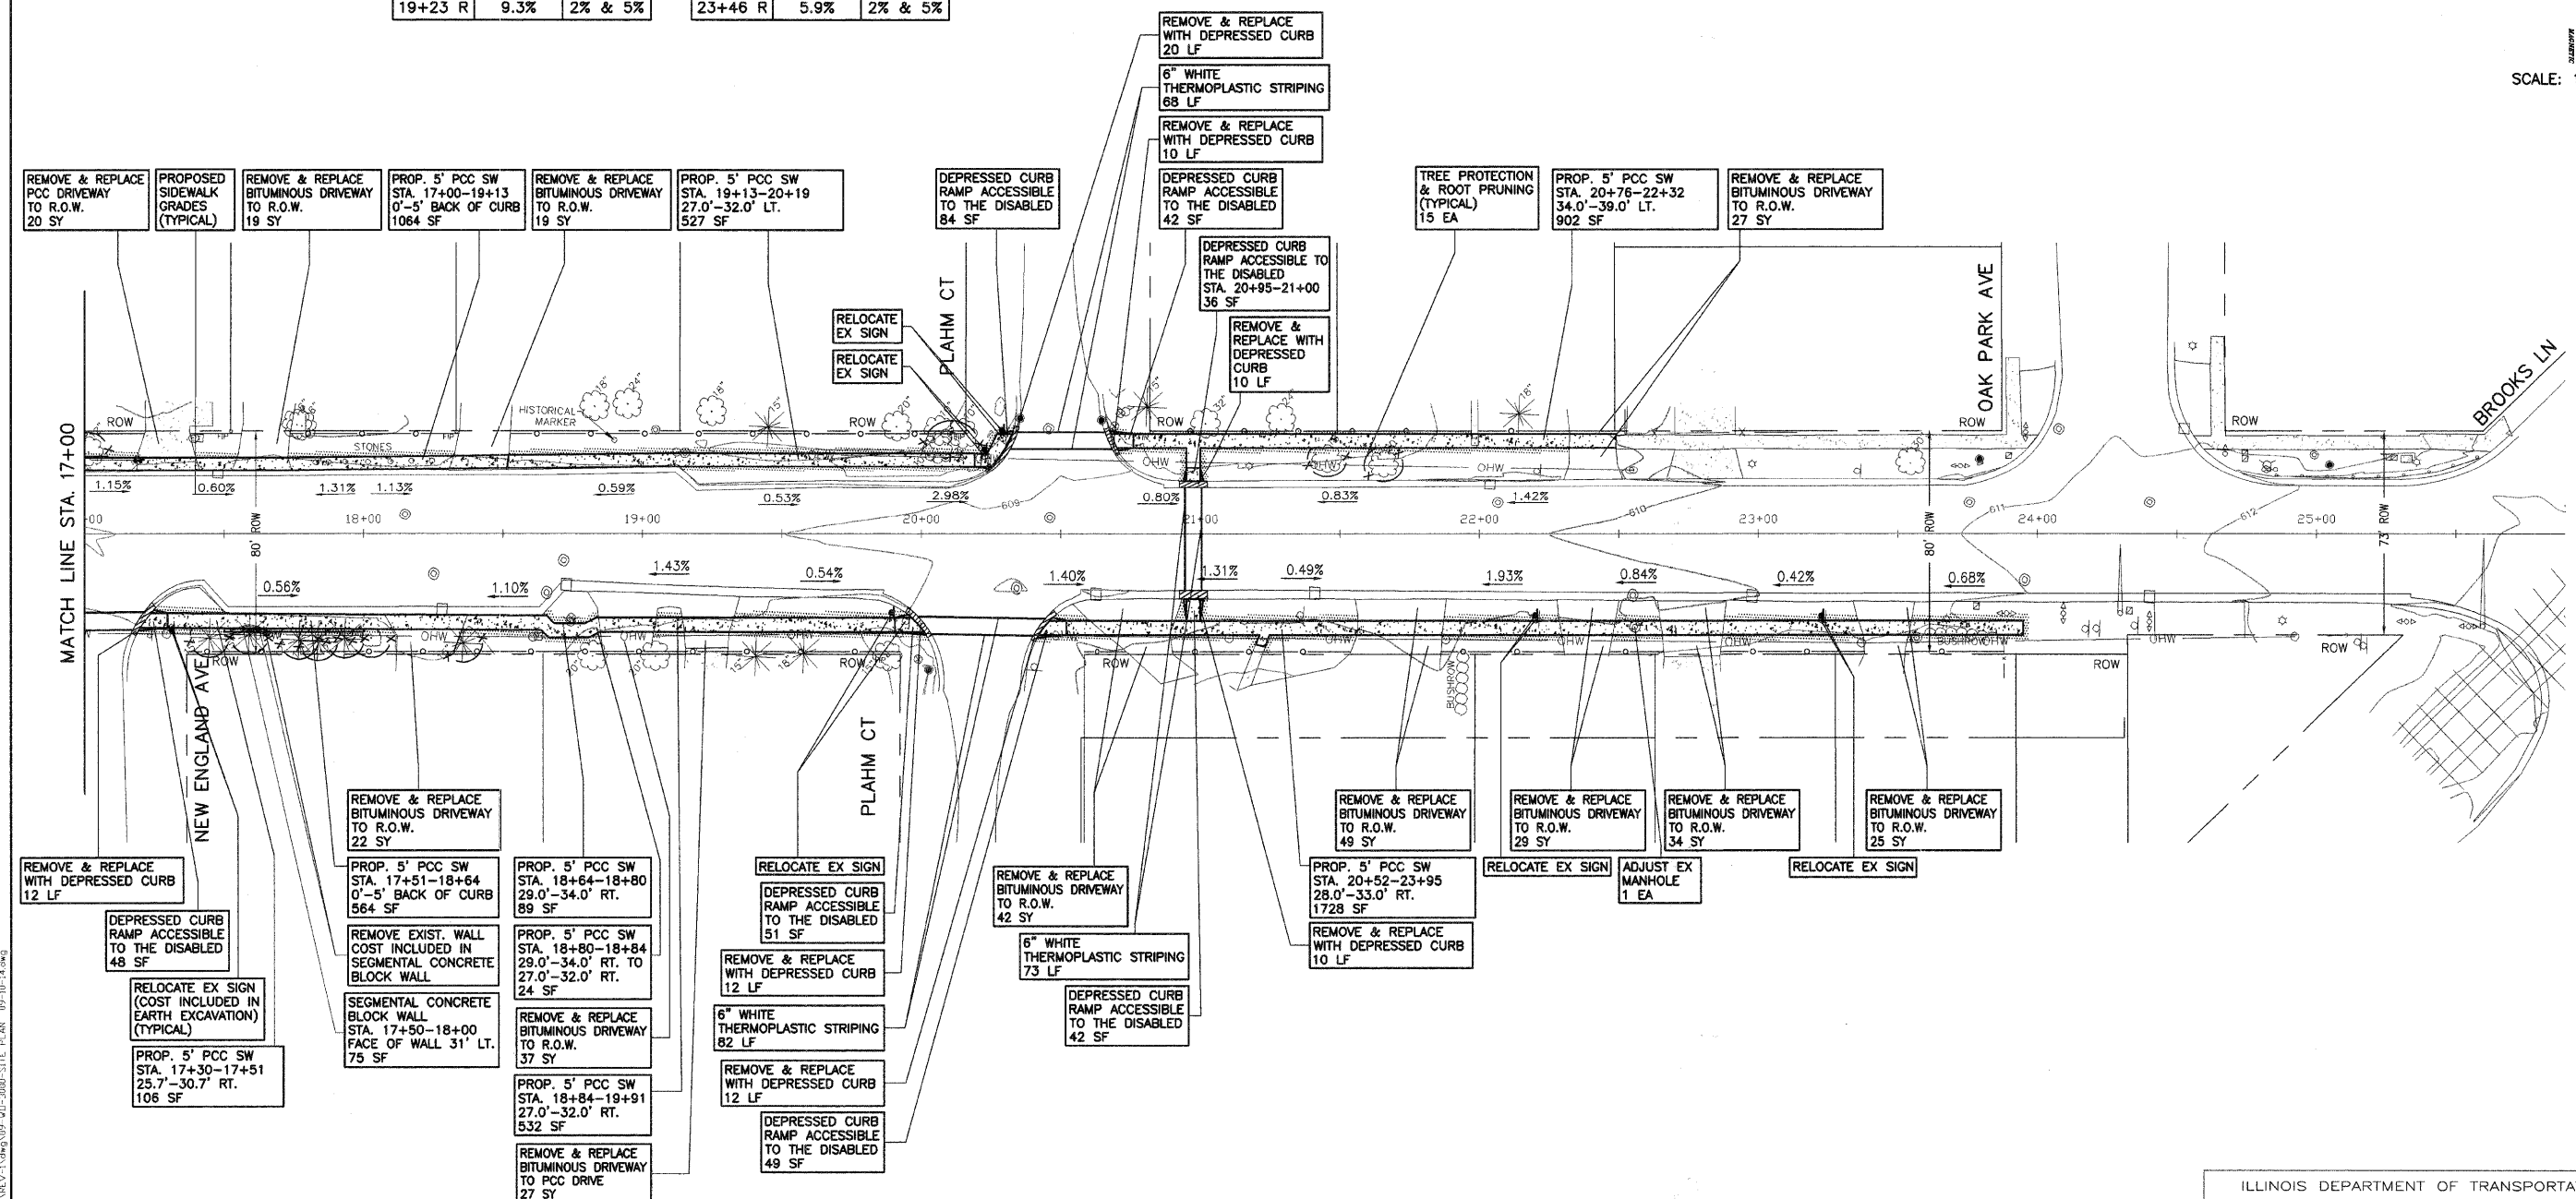

PLOT DATE: Nov 05 2009
 FILENAME: H:\09-WO\3000\PLANS-ENG\REV-1\dwg\09-WO-3000-SITE PLAN 09-10-14.dwg

107TH STREET

MORRIS ENGINEERING, INC.
 5100 S. LINCOLN SUITE 100 LISLE, ILLINOIS 60532
 PHONE: (630)271-0770 WEBSITE: ECIVIL.COM
 LOCATION: H:\09-WO\3000\PLANS-ENG\REV-1\dwg\09-WO-3000-SITE PLAN 09-10-14.dwg
 MORRIS JOB NO.: 09-WO-3000

REVISIONS	
NAME	DATE

ILLINOIS DEPARTMENT OF TRANSPORTATION
 VILLAGE OF WORTH
 SIDEWALK IMPROVEMENTS
 107TH STREET

SCALE: VERT. 1"=30'
 HORIZ. 1"=30'
 DATE 10-06-2009

DRAWN BY CJS
 DESIGNED BY AS
 CHECKED BY NEX