
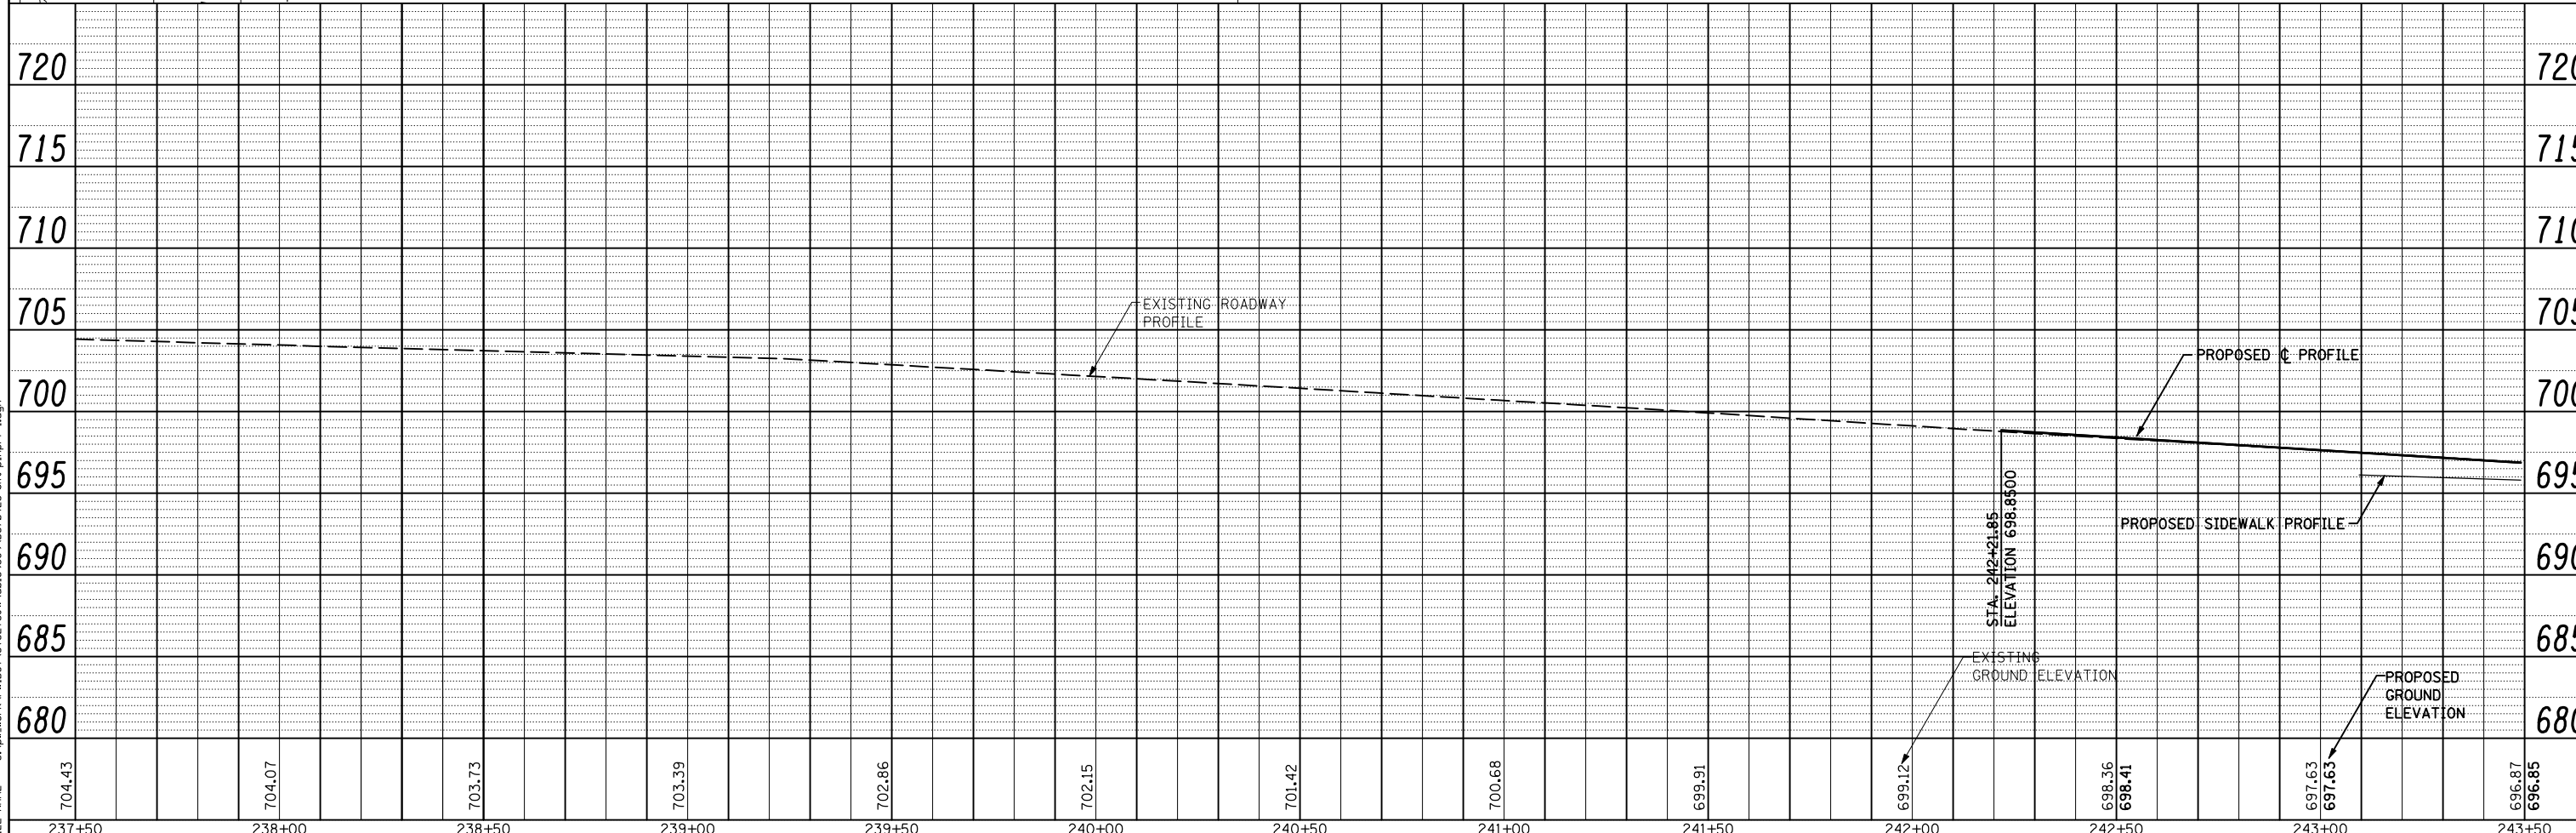


|      |          |      |
|------|----------|------|
| PLAN | SURVEYED | DATE |
|      | PLOTTED  |      |
|      | CHECKED  |      |
|      | BY       |      |
|      | NO.      |      |

|         |          |      |
|---------|----------|------|
| PROFILE | SURVEYED | DATE |
|         | PLOTTED  |      |
|         | CHECKED  |      |
|         | BY       |      |
|         | NO.      |      |

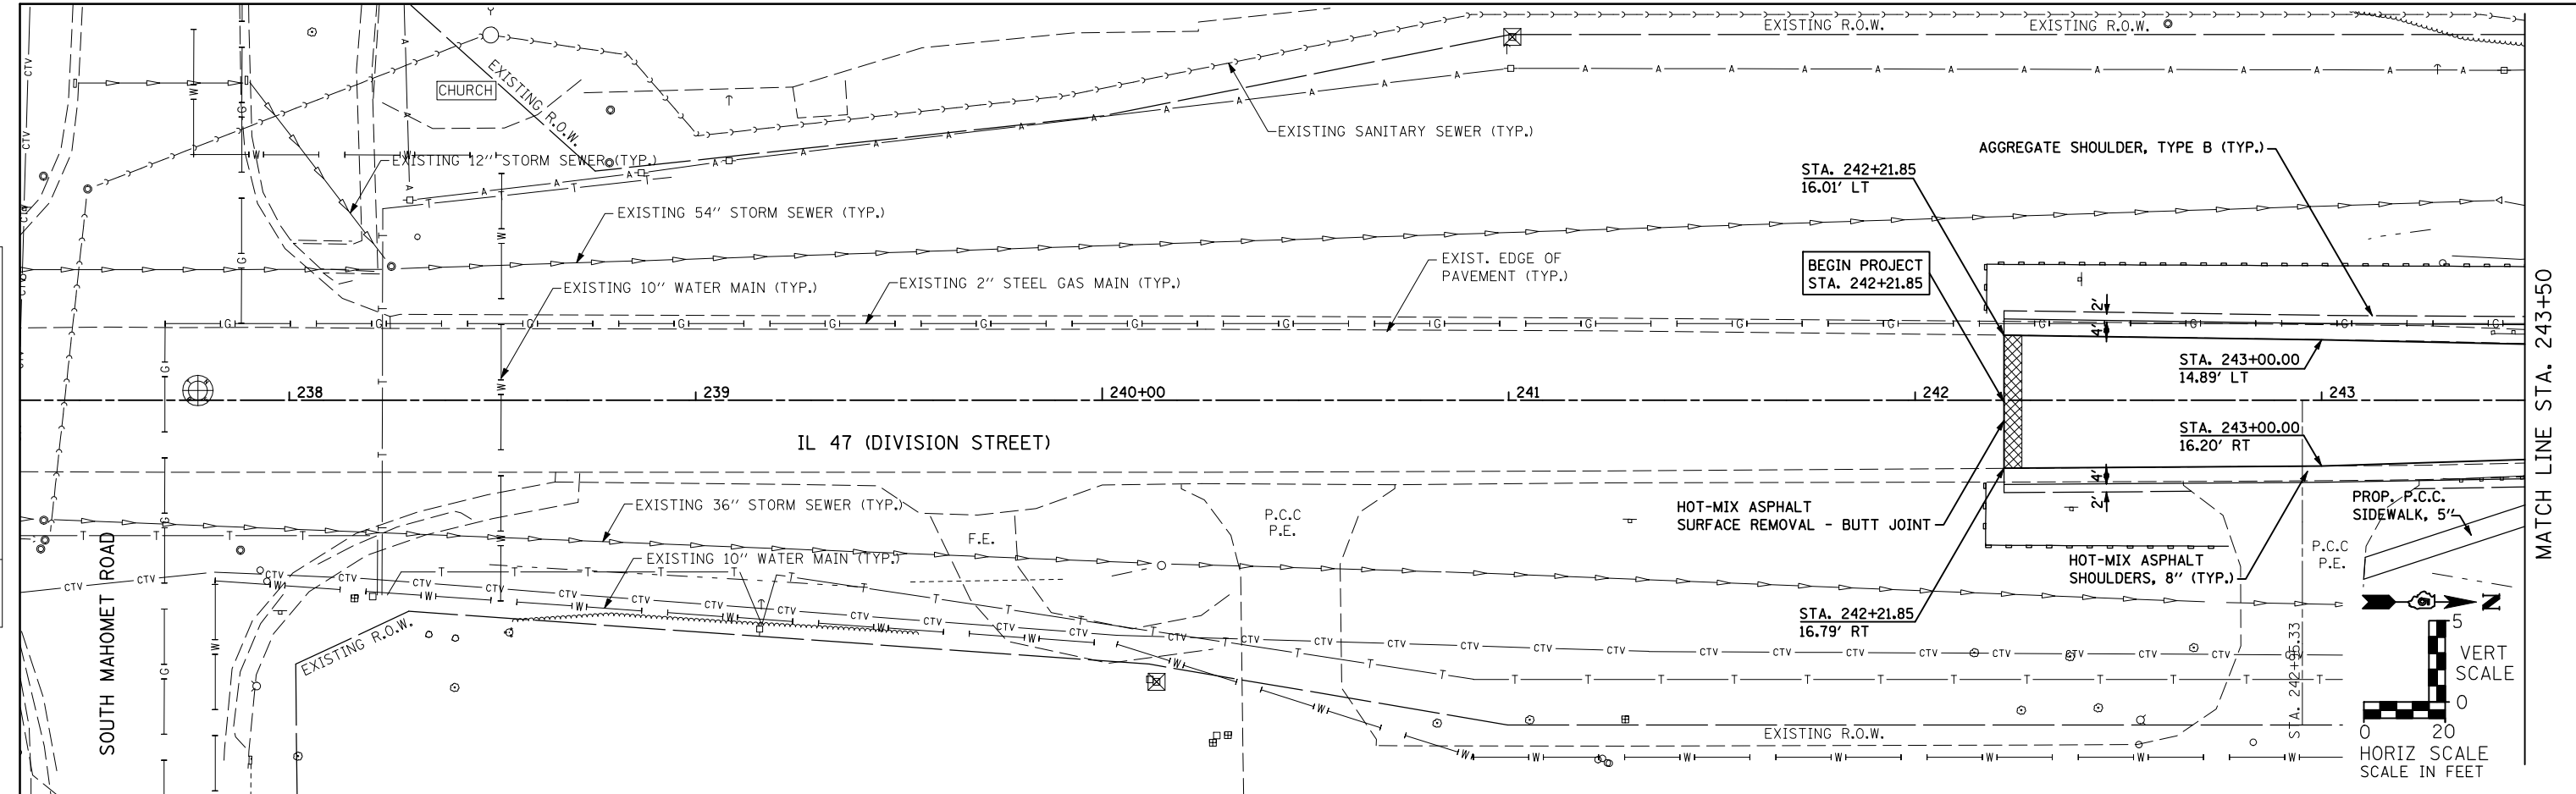

|        |        
|--------|--------|--------|--------|--------|--------|--------|--------|--------|--------|--------|--------|--------|--------|--------|--------|-----|-----|-----|--|
| 720    | 715    | 710    | 705    | 700    | 695    | 690    | 685    | 680    | 720    | 715    | 710    | 705    | 700    | 695    | 690    | 685 | 680 | 720 |  |
| 237+50 | 238+00 | 238+50 | 239+00 | 239+50 | 240+00 | 240+50 | 241+00 | 241+50 | 242+00 | 242+50 | 243+00 | 243+50 |        |        |        |     |     |     |  |
| 704.43 | 704.07 | 703.73 | 703.39 | 702.86 | 702.15 | 701.42 | 700.68 | 699.91 | 699.12 | 698.36 | 698.41 | 697.63 | 697.63 | 696.87 | 696.85 |     |     |     |  |

1170 SOUTH HOBOLT ROAD  
JOLIET, ILLINOIS 60431  
(815) 744-4200

|                             |            |          |
|-----------------------------|------------|----------|
| USER NAME = stultisjw       | DESIGNED - | REVISÉ - |
| PLOT SCALE = 40.0000' / IN. | CHECKED -  | REVISÉ - |
| PLOT DATE = 10/23/2009      | DRAWN -    | REVISÉ - |
|                             | CHECKED -  | REVISÉ - |

**STATE OF ILLINOIS  
DEPARTMENT OF TRANSPORTATION**

**EXISTING AND PROPOSED PLAN AND PROFILE**  
SCALE: AS SHOWN SHEET NO. OF SHEETS STA. 237+00 TO STA. 243+00

|                     |                           |                    |              |           |
|---------------------|---------------------------|--------------------|--------------|-----------|
| F.A.P. RTE.         | SECTION                   | COUNTY             | TOTAL SHEETS | SHEET NO. |
| 326                 | (137BR)BR                 | CHAMPAIGN          | 75           | 12        |
| FED. ROAD DIST. NO. | ILLINOIS FED. AID PROJECT | CONTRACT NO. 70428 |              |           |