
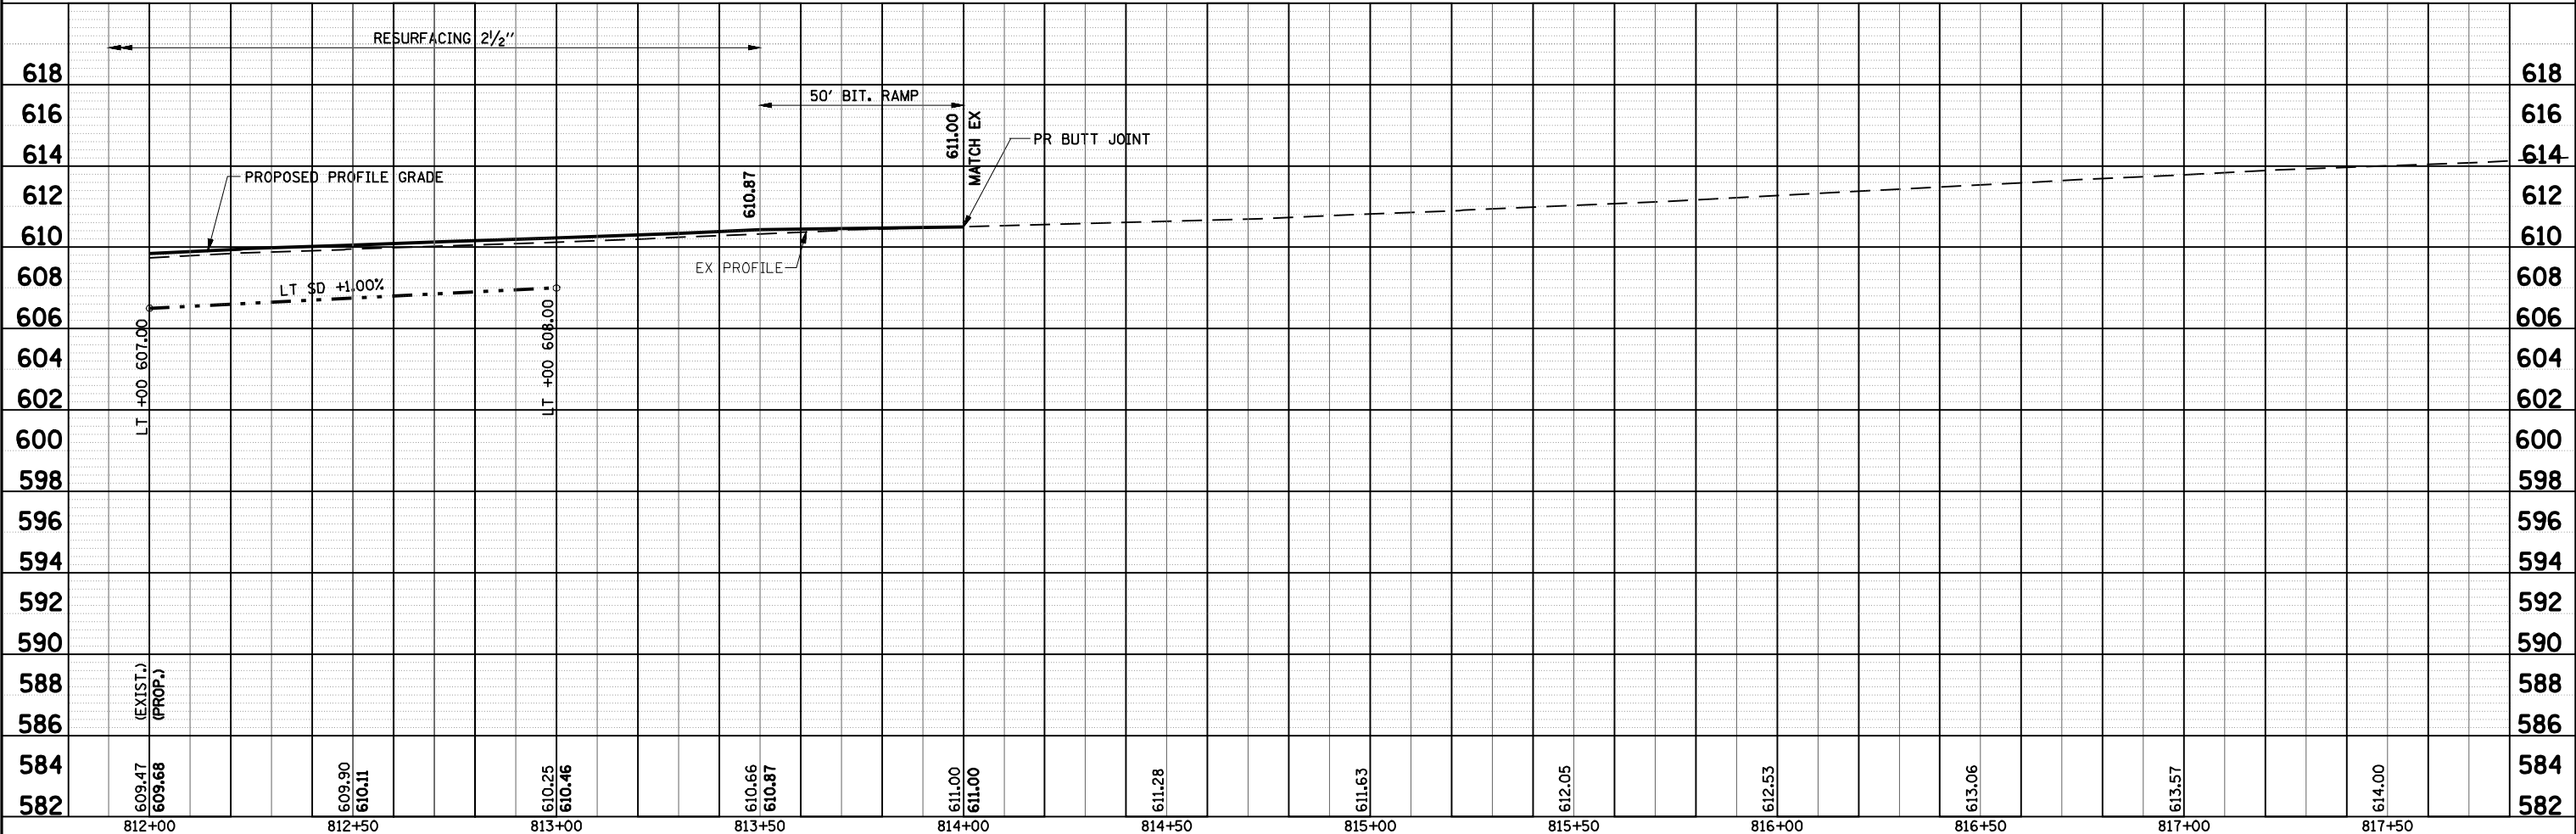


PLAN	REVIEWED	DATE
	PLOTTED	
	ALIGNED	
	CHECKED	
	FILED	
NOTE BOOK NO.	CADD FILE NAME	

PROFILE	REVIEWED	DATE
	PLOTTED	
	GRADES CHECKED	
	STRUCTURE NOTATIONS OK'D	
NOTE BOOK NO.		

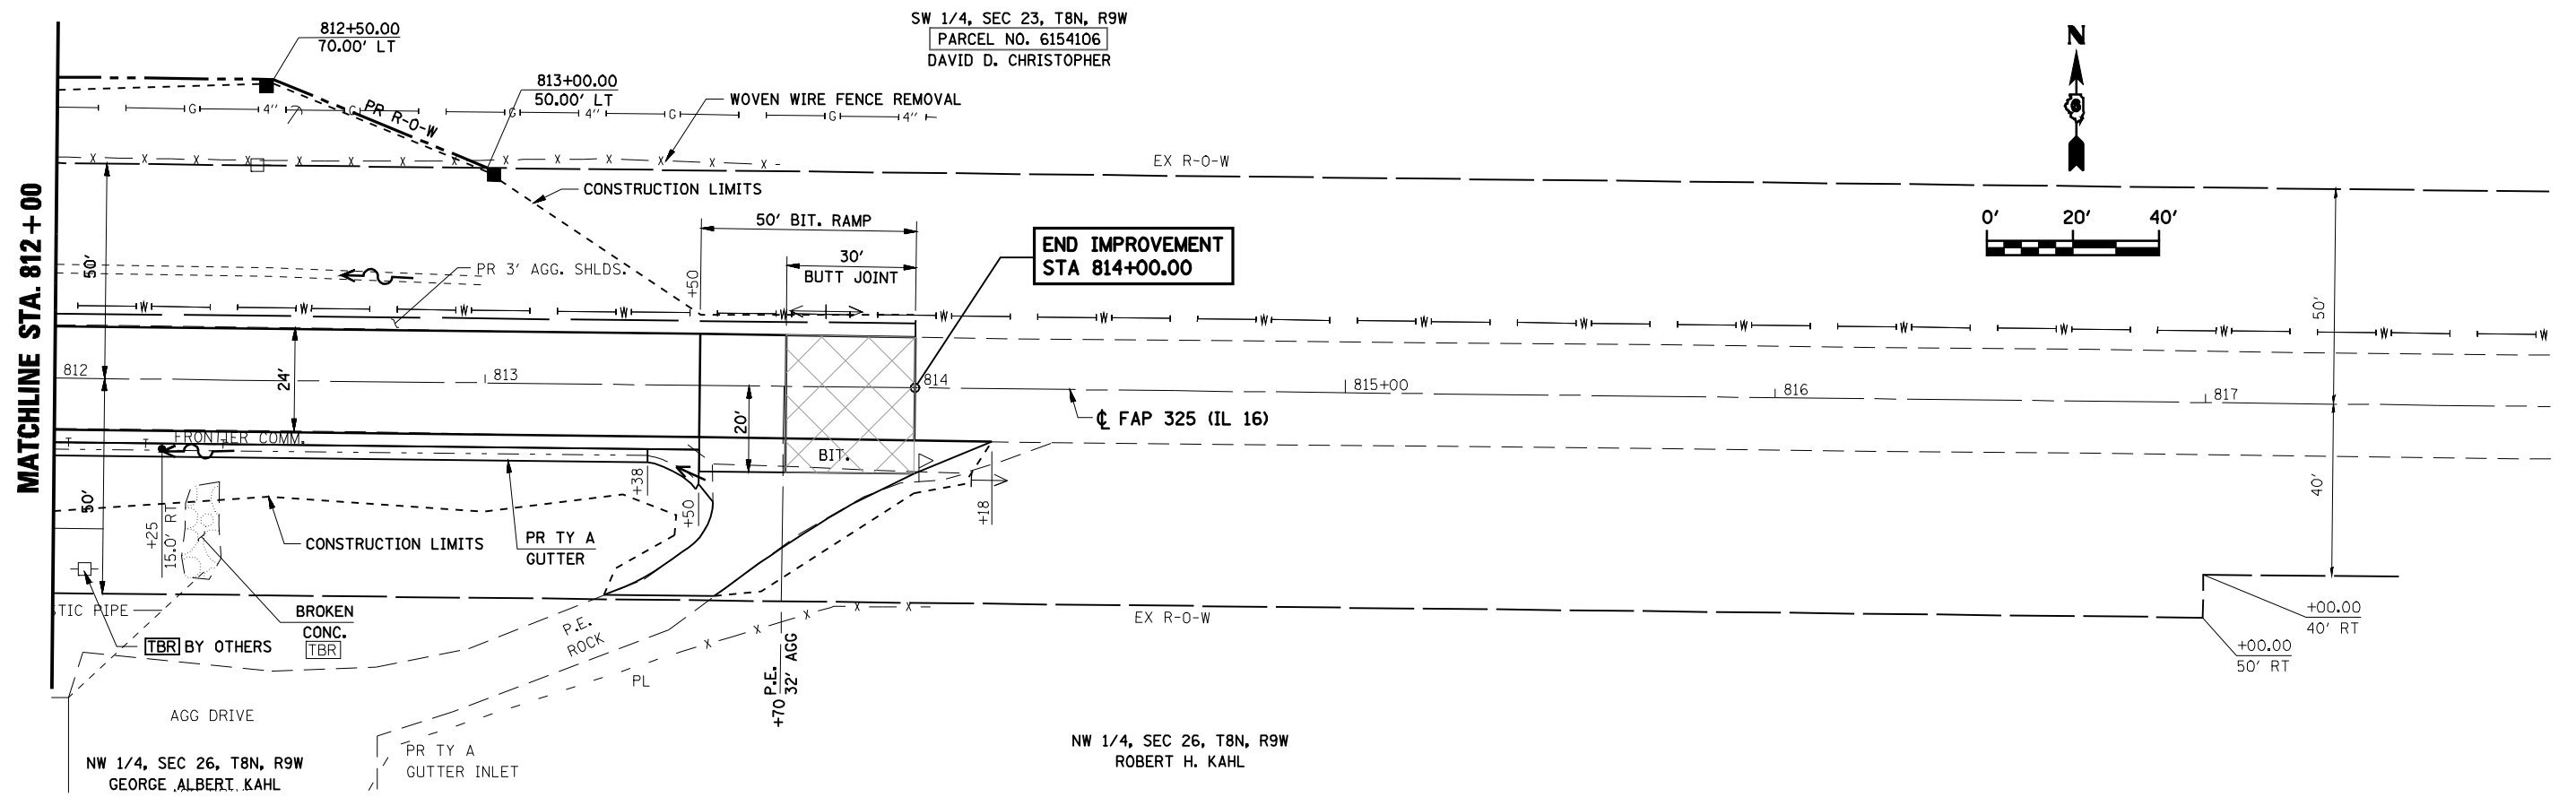

FILE NAME =	USER NAME = #USER#	DESIGNED -	REVISED -	STATE OF ILLINOIS DEPARTMENT OF TRANSPORTATION	ROADWAY PLAN AND PROFILE			F.A.P. RTE. 325	SECTION 114 (B-1)	COUNTY MACOUPIN	TOTAL SHEETS 57	SHEET NO. 30
FILE#		DRAWN - TRF	REVISED -		SCALE: 1"=20'	SHEET NO.	OF SHEETS	STA. 812+00	TO STA. 814+00	CONTRACT NO. 72646		
		CHECKED - RC	REVISED -		ILLINOIS FED. AID PROJECT							
		DATE - 7/31/09	REVISED -									