


EROSION CONTROL LEGEND

- INLET & PIPE PROTECTION
- AGGREGATE (EROSION CONTROL)
- PERIMETER EROSION BARRIER
- TEMPORARY EROSION CONTROL SEEDING

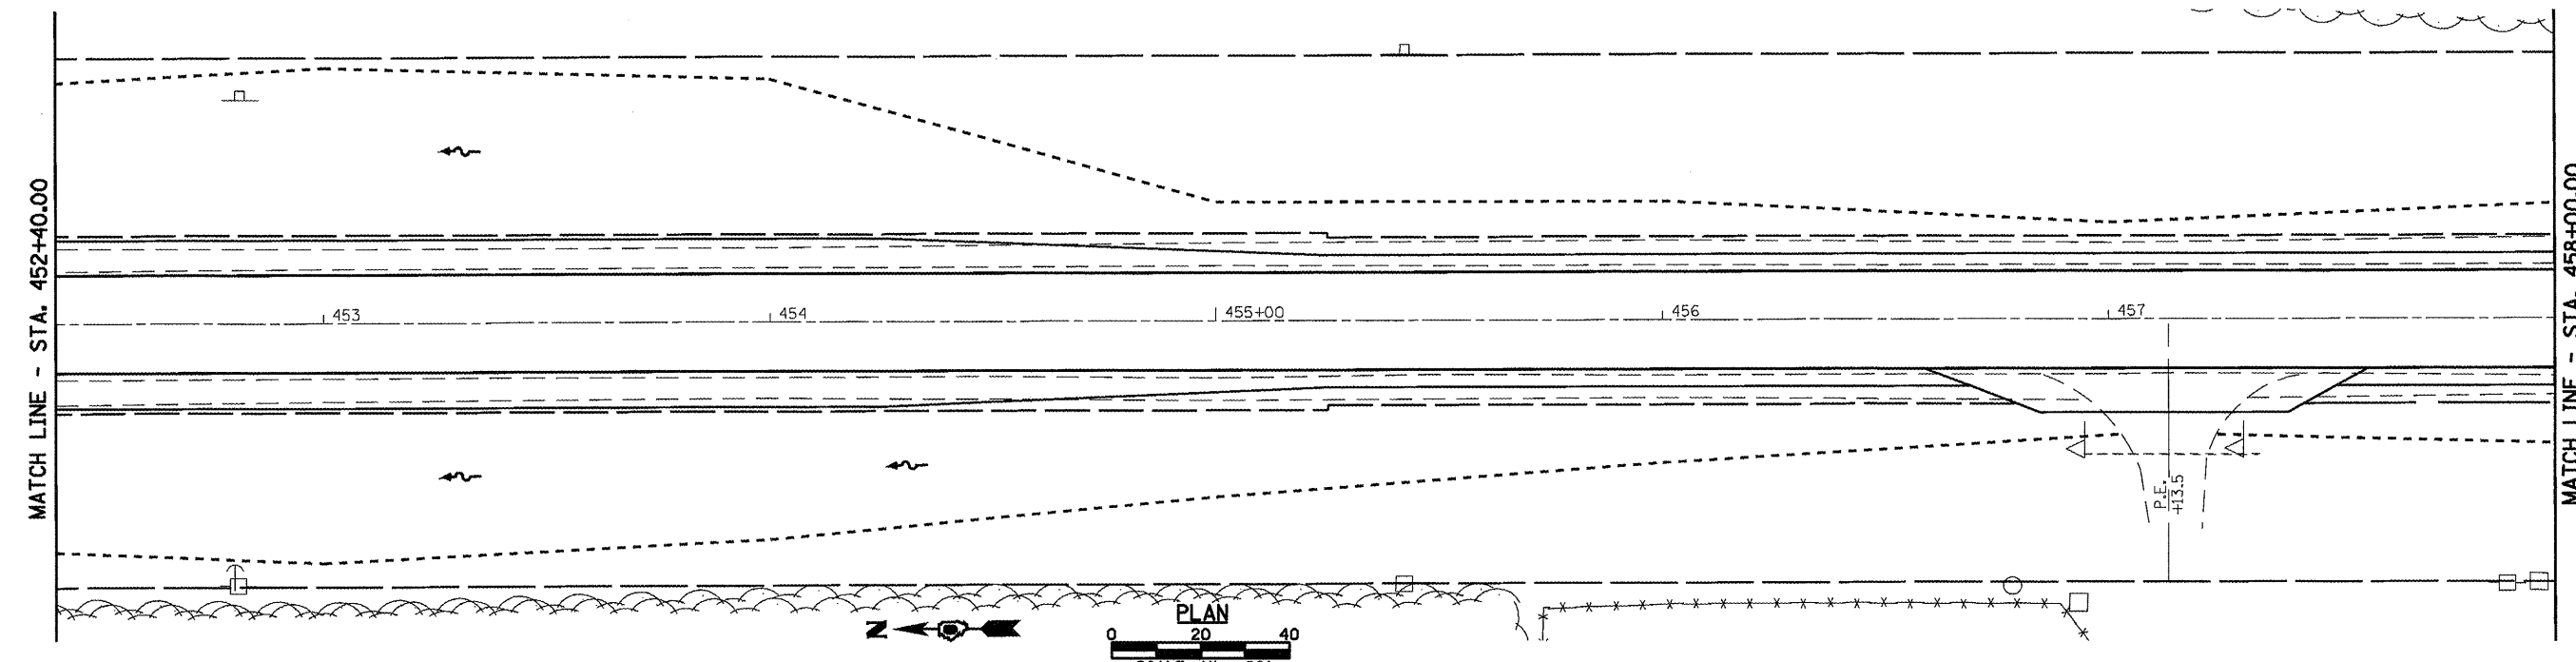

FILE NAME =
S:\PROJ ENGR 1 (Negangard)\Dust Squad\FA

USER NAME = madonsev
662 (IL 4) Henderson pdfs\CAOD Sheets\067
PLOT SCALE = 40,0000 ' / IN.
PLOT DATE = Aug-17-2009 04:06:51PM

DESIGNED -
DRAWN: EROS3idgn
CHECKED -
DATE -

REVISED -
REVISED -
REVISED -
REVISED -



Allen Henderson & Associates, Inc.
Civil and Structural Engineers Springfield, IL.
62703 Phone: (217)544-8033 IL Design Firm
No. 184-001907

EROSION CONTROL PLAN
SCALE: 1" = 20' SHEET NO. 4 OF 4 SHEETS STA. 446+80.00 TO STA. 458+00.00

F.A.P. RTE.	SECTION	COUNTY	TOTAL SHEETS	SHEET NO.
662	DIW-3,RS-11,CR	MACOUPIN	102	56
CONTRACT NO. 72765				
FED. ROAD DIST. NO. ILLINOIS FED. AID PROJECT				