


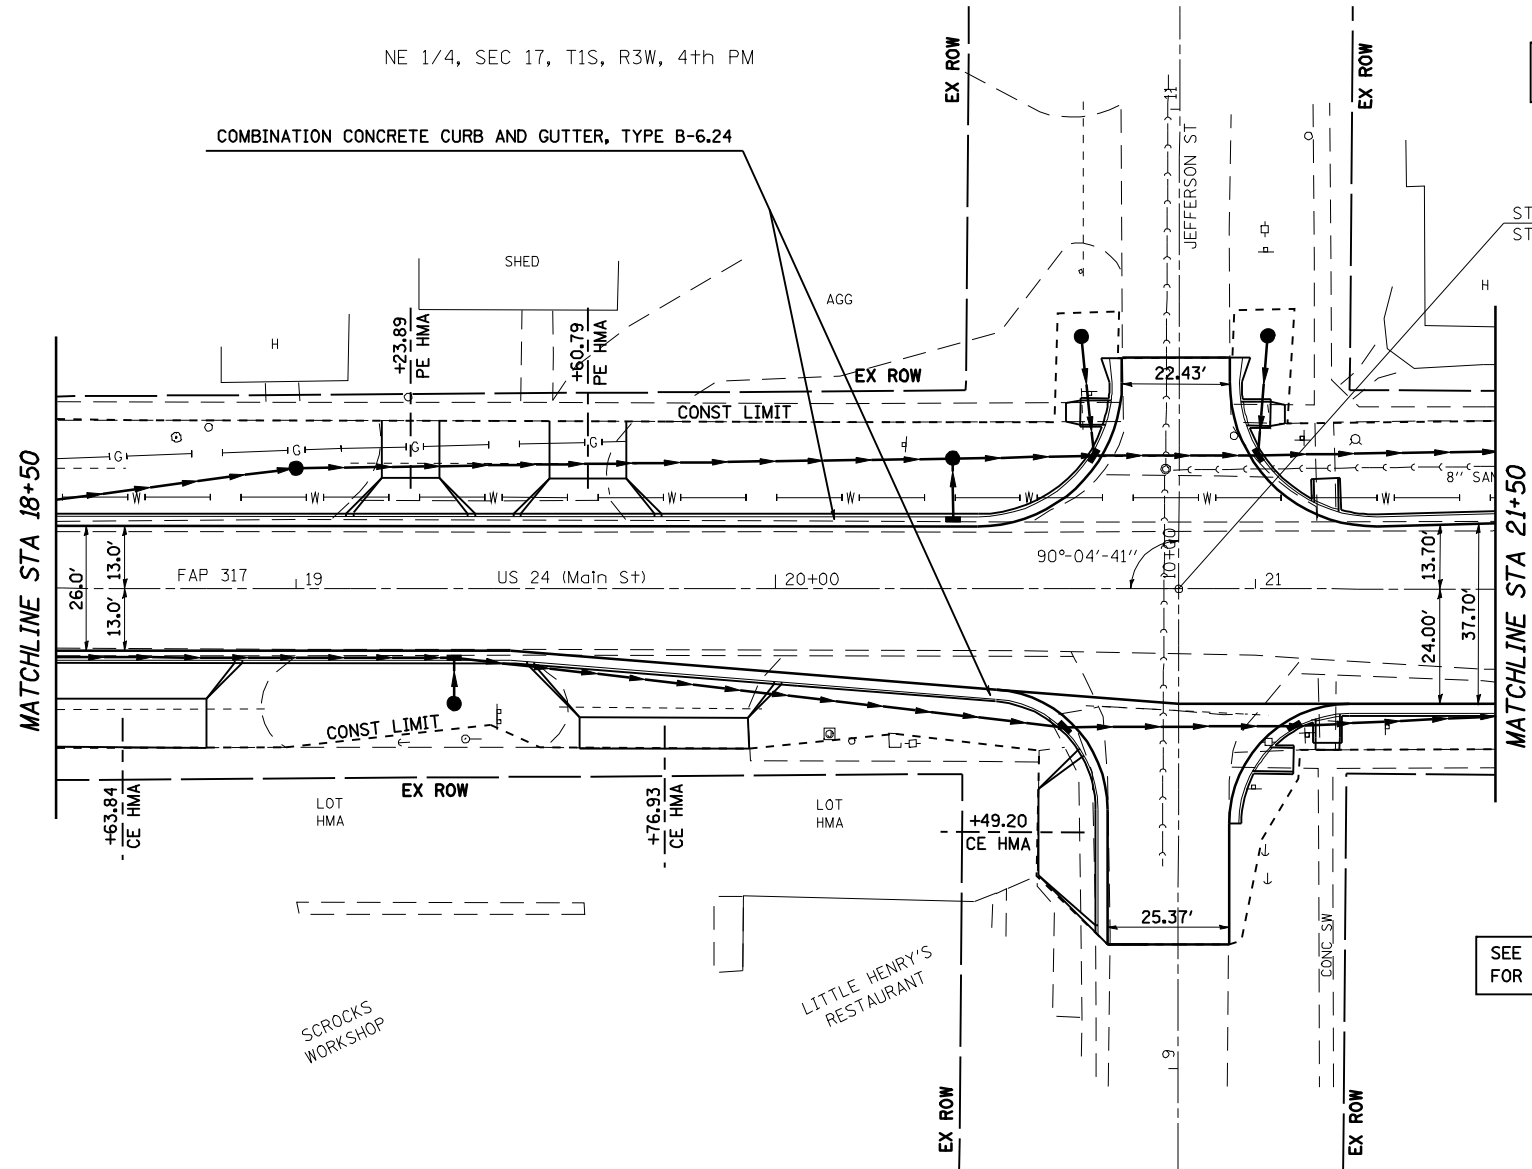

NE 1/4, SEC 17, T1S, R3W, 4th PM

SEE REMOVAL PLAN SHEETS FOR ADDITIONAL INFORMATION




SEE INTERSECTION DETAILS SHEET FOR INTERSECTION GEOMETRICS

SEE DRAINAGE PLAN AND PROFILE SHEETS FOR STORM SEWER AND SPECIAL DITCH INFORMATION

PLAN	REVIEWED	DATE
	PLOTTED	
	ALIGNED	
	CHECKED	
	DESIGNED	
	FILED	
	NO.	

PROFILE	REVIEWED	DATE
	PLOTTED	
	GRADES CHECKED	
	STRUCTURE NOTATIONS OK'D	
	NO.	

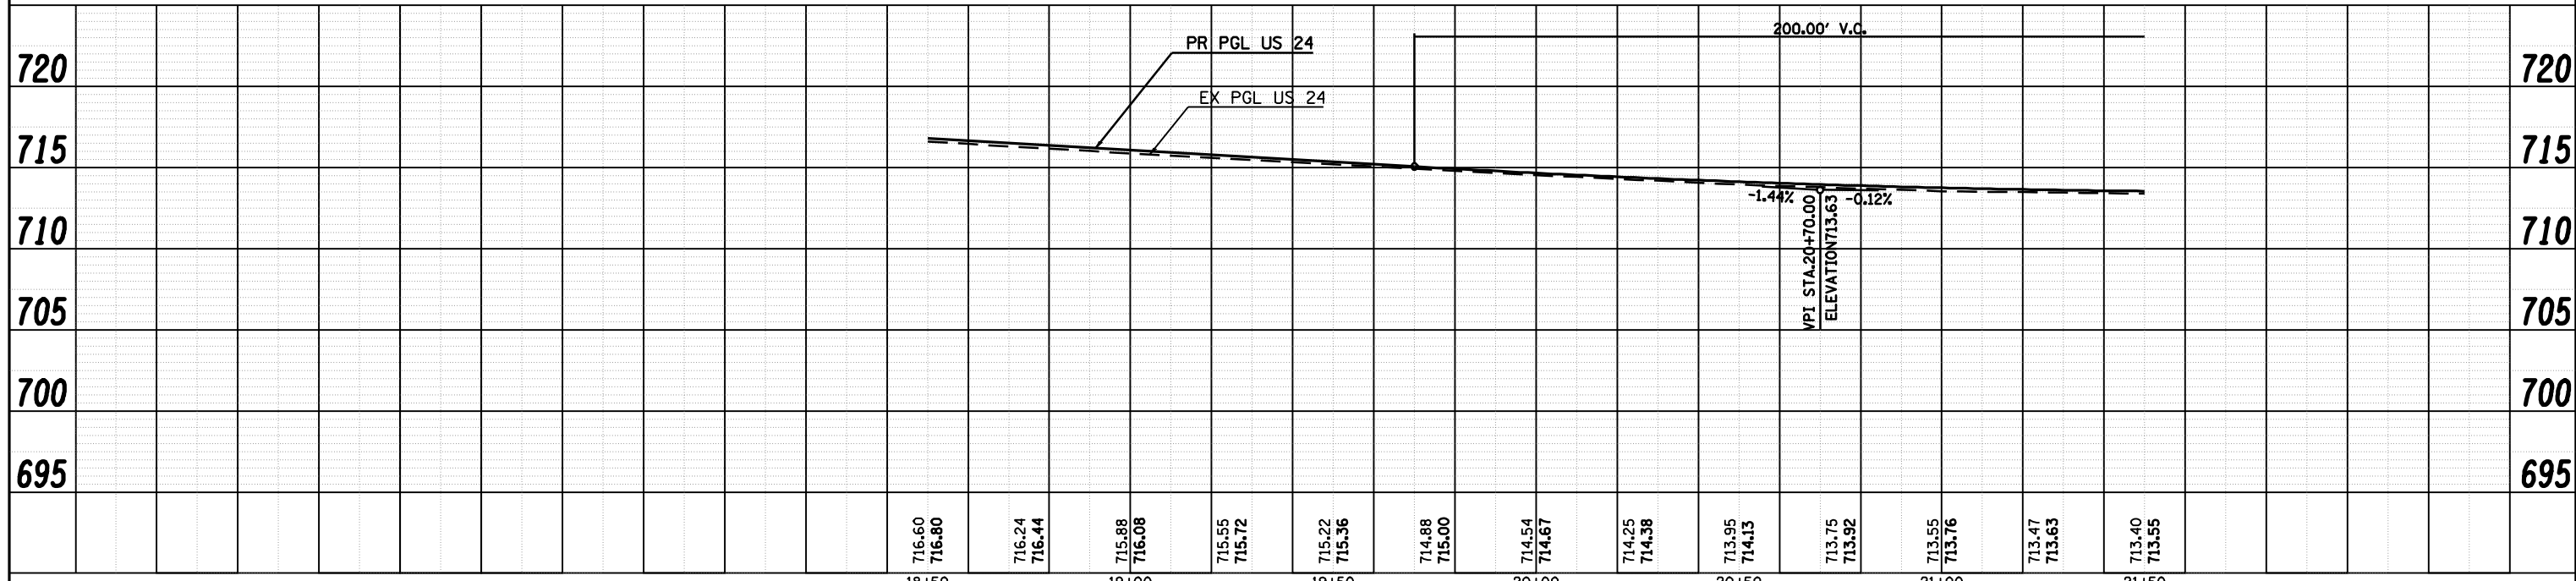

FILE NAME =	USER NAME = laughlinr1	DESIGNED -	REVISED -	<b>STATE OF ILLINOIS DEPARTMENT OF TRANSPORTATION</b>	<b>PLAN AND PROFILE SHEET</b>			F.A.P. RTE.	SECTION	COUNTY	TOTAL SHEETS	SHEET NO.
ct:\pwork\PWIDOT\LAUGHLINRL\dms20175\d672b60-sh-t-plnprf.dgn		DRAWN -	REVISED -		SCALE:	SHEET NO. 2 OF 8 SHEETS	STA. 18+50	TO STA. 21+50	7(W-1,RS-8,N); 9RS-4	BROWN	177	55
PLOT SCALE = 40.0000' / IN.		CHECKED -	REVISED -		CONTRACT NO. 72B60							
PLOT DATE = Oct-07-2009 09:09:52AM		DATE -	REVISED -		ILLINOIS FED. AID PROJECT FAP 317 (1S 24) & 550 (1 99)							