


KELLY GARTHAUS
6167106TE

SEE INTERSECTION DETAILS SHEET
FOR INTERSECTION GEOMETRICS

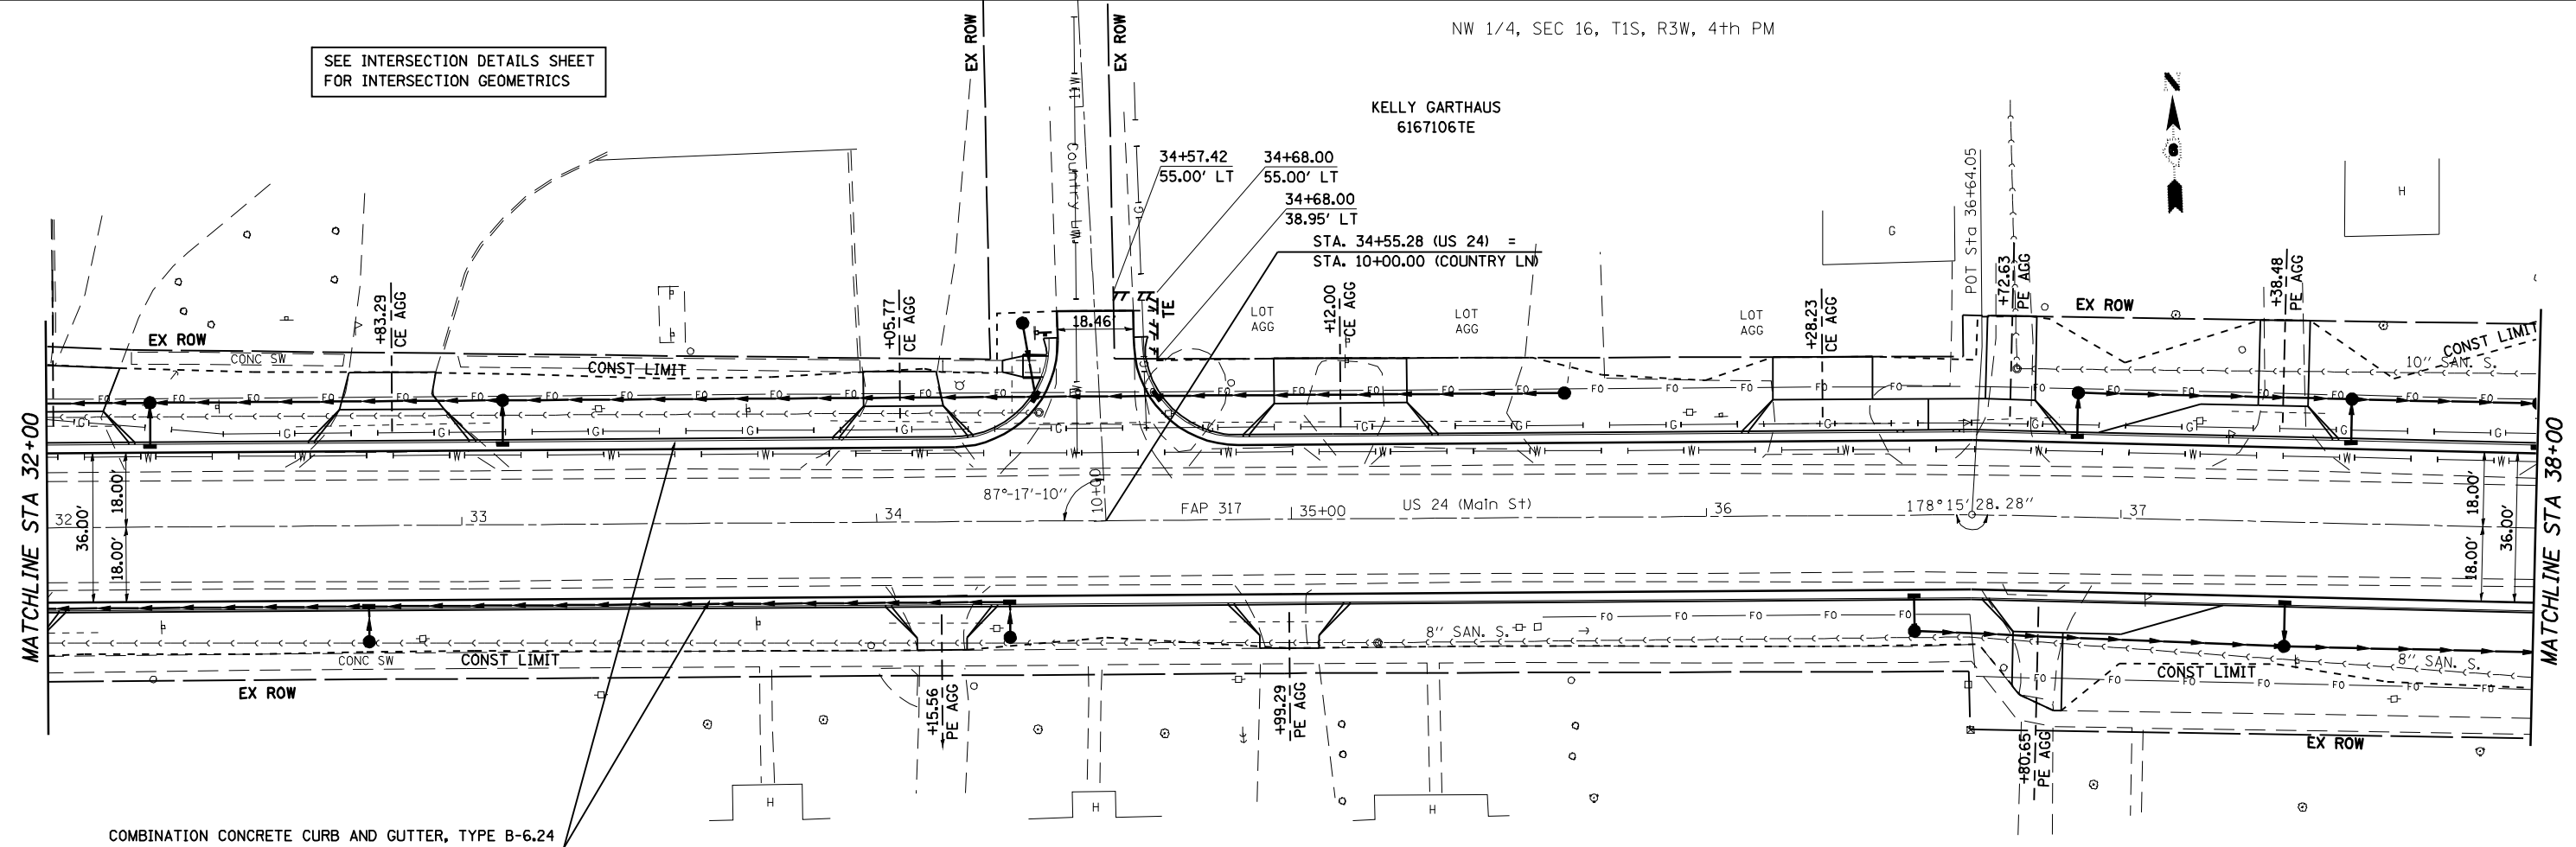


COMBINATION CONCRETE CURB AND GUTTER, TYPE B-6.24

SEE REMOVAL PLAN SHEETS
FOR ADDITIONAL INFORMATION

SEE DRAINAGE PLAN AND PROFILE
SHEETS FOR STORM SEWER AND
SPECIAL DITCH INFORMATION

PLAN	REVIEWED	DATE
	PLOTTED	
	ALIGNMENT CHECKED	
	NOTE BOOK	
	NO.	

PROFILE	REVIEWED	DATE
	PLOTTED	
	GRADES CHECKED	
	NOTE BOOK	
	NO.	

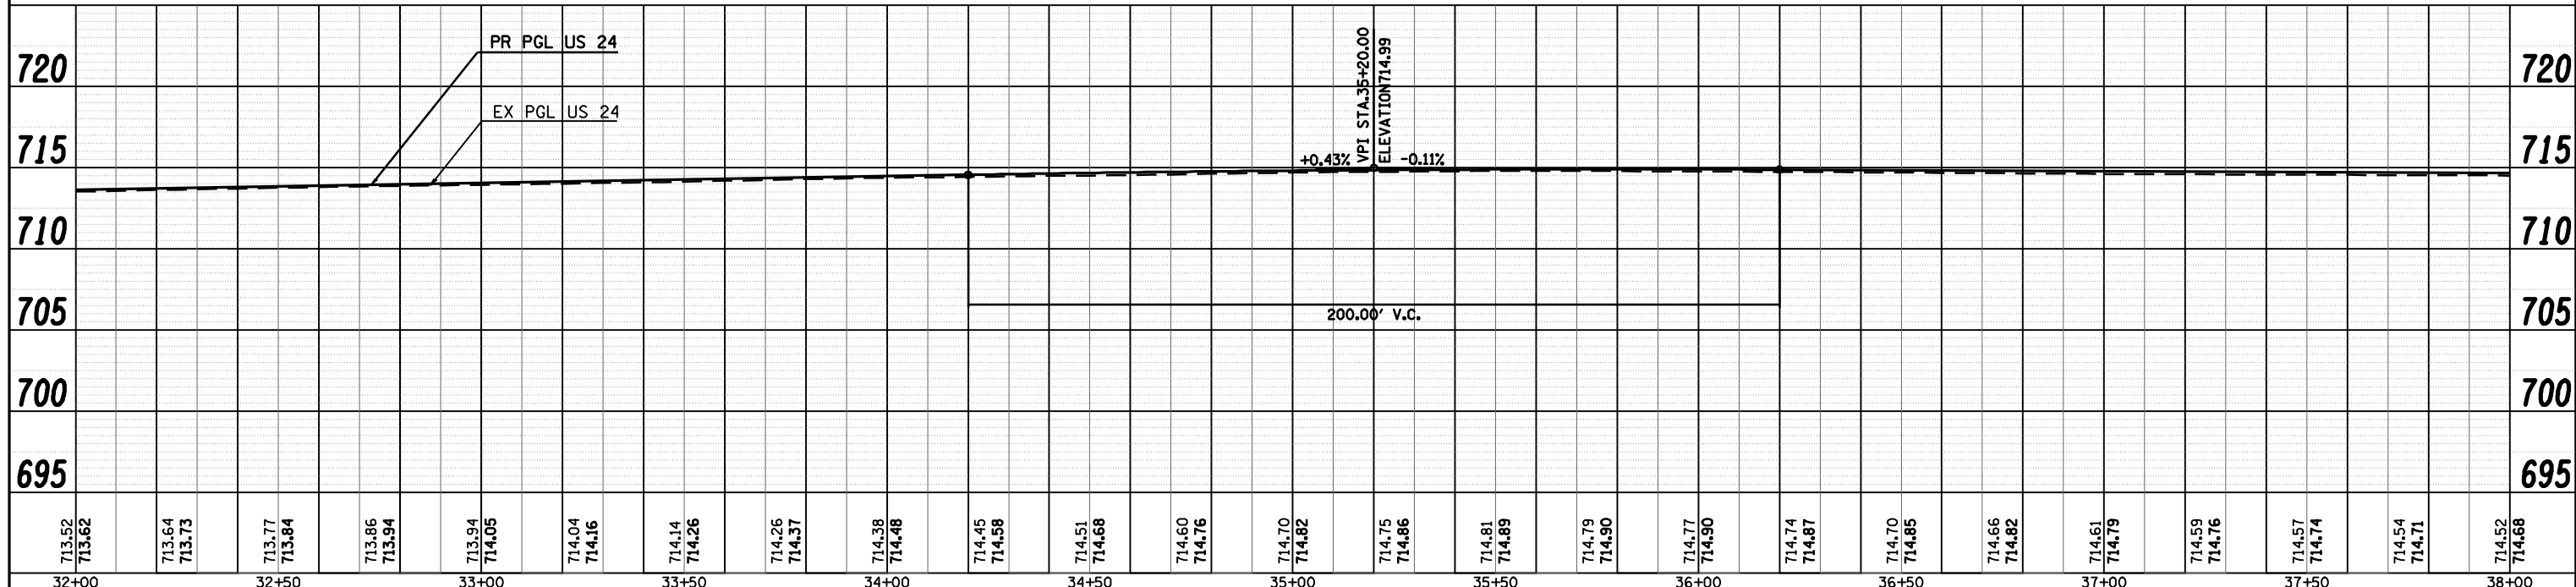

713.52 713.62	713.64 713.73	713.77 713.84	713.86 713.94	713.94 714.05	714.04 714.16	714.14 714.26	714.26 714.37	714.38 714.48	714.45 714.58	714.51 714.68	714.60 714.76	714.70 714.82	714.75 714.86	714.81 714.89	714.79 714.90	714.77 714.90	714.74 714.87	714.70 714.85	714.66 714.82	714.61 714.79	714.59 714.76	714.57 714.74	714.54 714.71	714.52 714.68
32+00	32+50	33+00	33+50	34+00	34+50	35+00	35+50	36+00	36+50	37+00	37+50	38+00												

STATE OF ILLINOIS
DEPARTMENT OF TRANSPORTATION

PLAN AND PROFILE SHEET

SCALE: SHEET NO. 5 OF 8 SHEETS STA. 32+00 TO STA. 38+00

F.A.P. RTE.	SECTION	COUNTY	TOTAL SHEETS	SHEET NO.
	7(W-1,RS-8,AN) 9RS-4	BROWN	177	58
FED. ROAD DIST. NO.		ILLINOIS FED. AID PROJECT		

CONTRACT NO. 72B60