




SEE ROADWAY PLAN AND PROFILE SHEETS FOR ADDITIONAL INFORMATION

SEE DRAINAGE SCHEDULES FOR ADDITIONAL INFORMATION

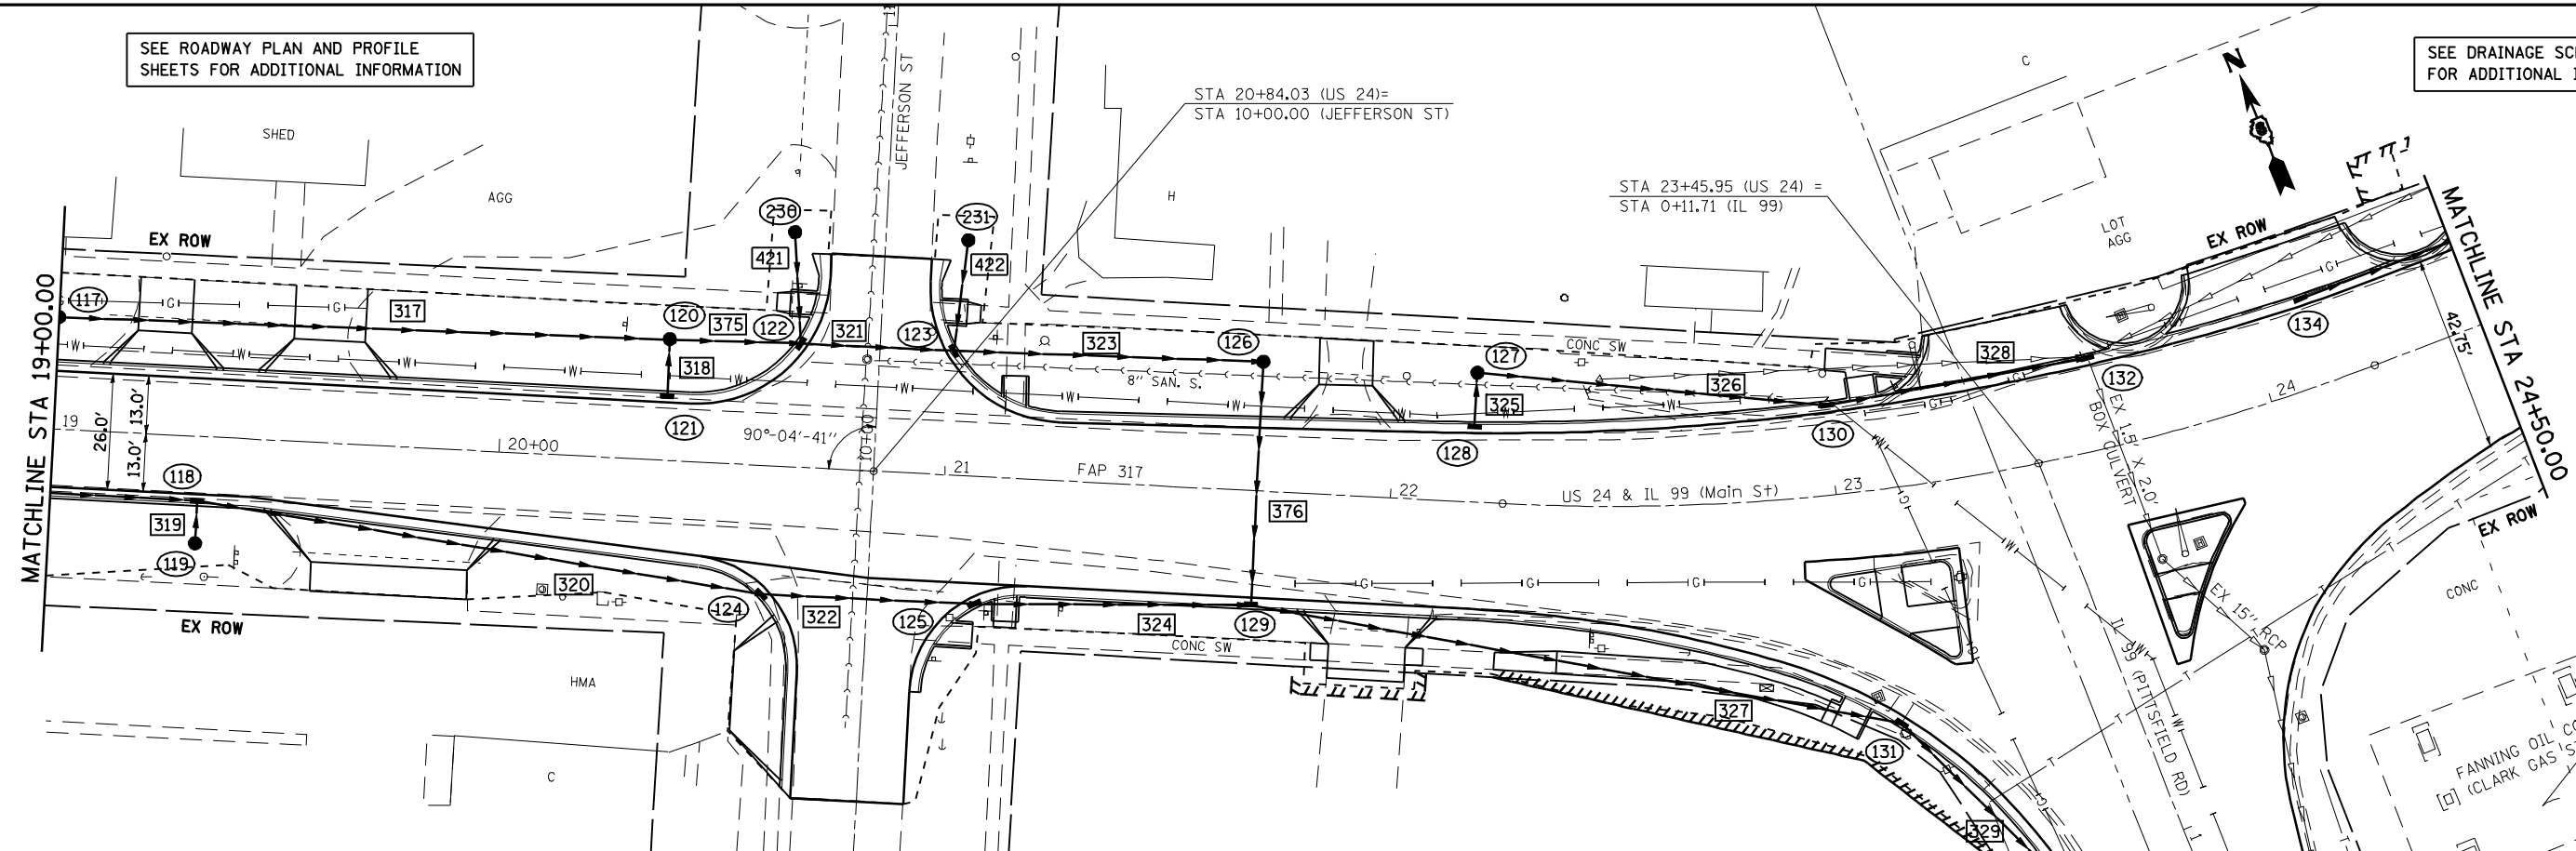

DATE	
BY	
REVIEWED	
PLANNED	
NOTED	
NO.	

DATE	
BY	
REVIEWED	
PLANNED	
NOTED	
NO.	

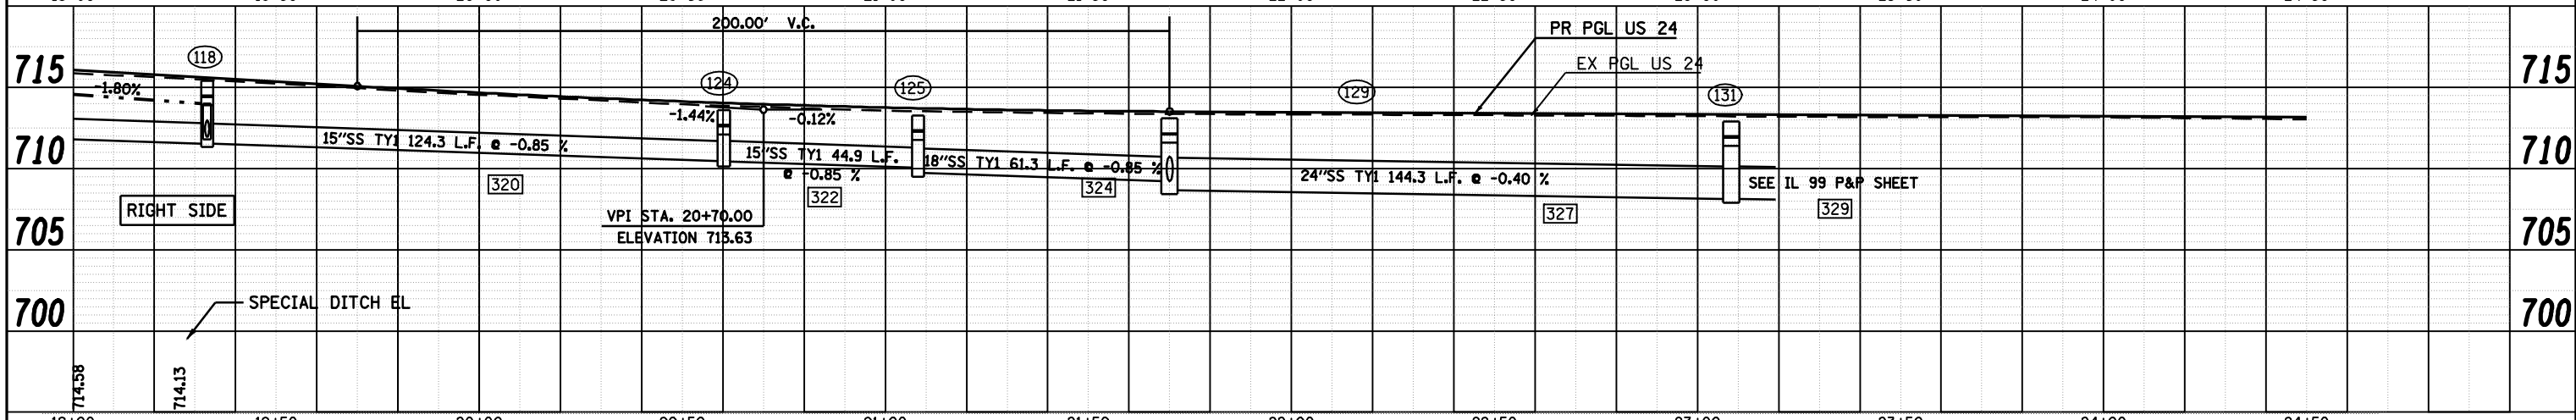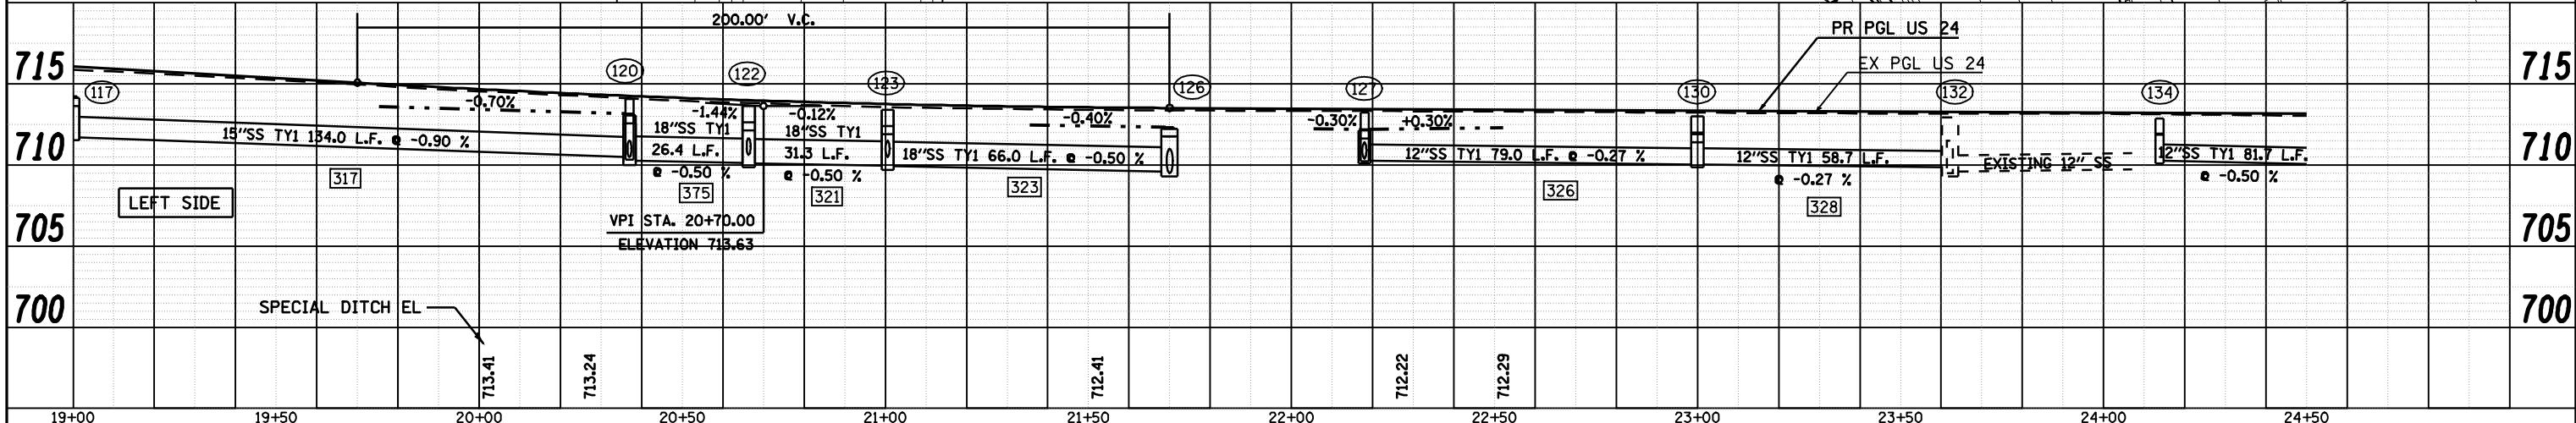

FILE NAME =	USER NAME = laughlinr1	DESIGNED -	REVISED -	<b>STATE OF ILLINOIS DEPARTMENT OF TRANSPORTATION</b>	<b>DRAINAGE PLAN AND PROFILE SHEETS</b>	F.A.P. RTE.	SECTION	COUNTY	TOTAL SHEETS	SHEET NO.
ct:\pwork\PWIDOT\LAUGHLINR1\dms20175\d672b60-shr-plan40.dgn		CHECKED -	REVISED -			7(W-1,RS-8,N); 9RS-4	BROWN	177	65	
PLOT SCALE = 40.0000' / IN.		DRAWN -	REVISED -			CONTRACT NO. 72B60				
PLOT DATE = Oct-07-2009 09:34:10AM		CHECKED -	REVISED -			FED. ROAD DIST. NO.	ILLINOIS FED. AID PROJECT			

SCALE: 1" = 20' SHEET NO. 2 OF 8 SHEETS STA. 19+00 TO STA. 24+50  
 \* FAP 717 (115 241 & 550 (11 90)