


SEE ROADWAY PLAN AND PROFILE SHEETS FOR ADDITIONAL INFORMATION


SEE STORM SEWER PLAN AND PROFILE SHEET

SEE DRAINAGE SCHEDULES FOR ADDITIONAL INFORMATION

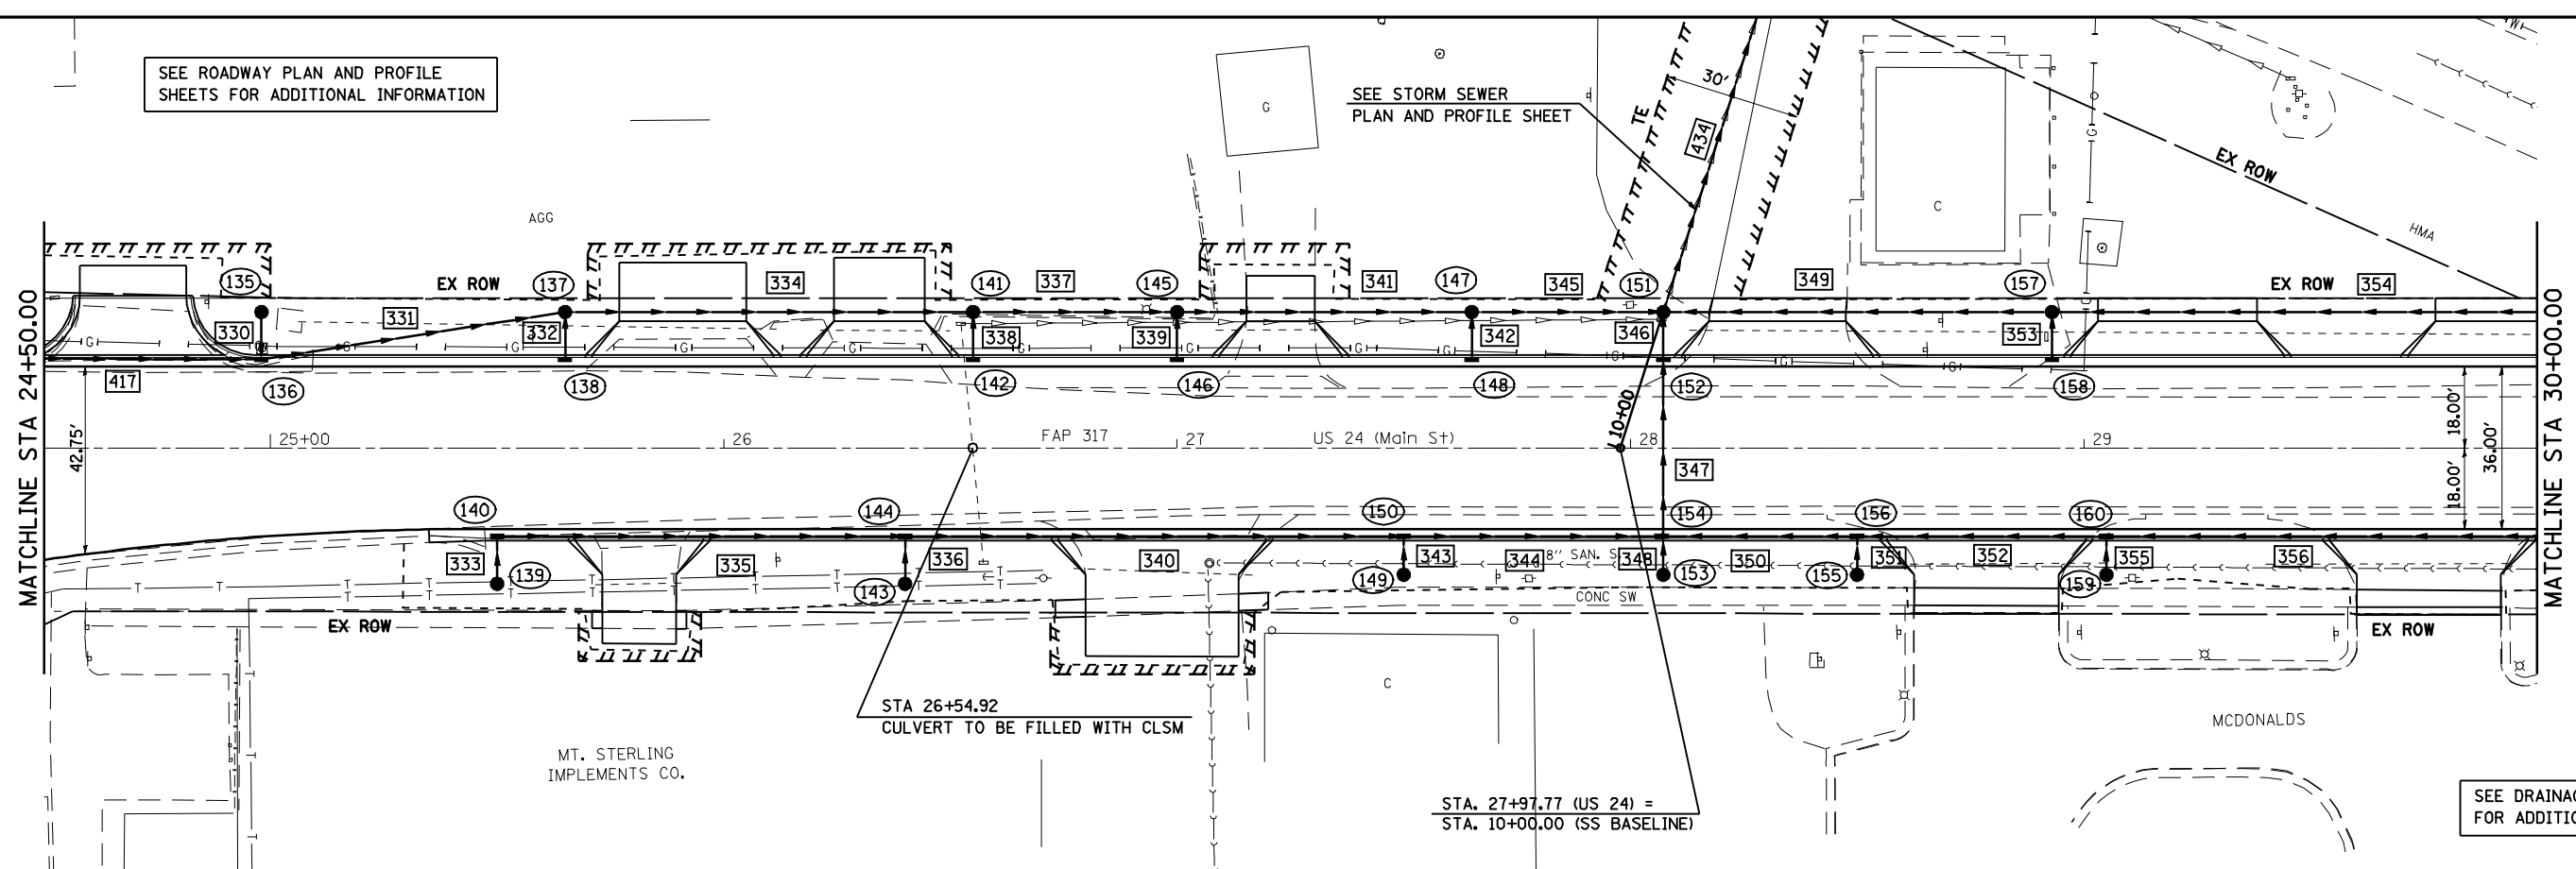

PLAN	REVIEWED	DATE
	PLOTTED	
	ALIGNED	
	CHECKED	
	NO. 1	
	NO. 2	
	NO. 3	
	NO. 4	
	NO. 5	
	NO. 6	
	NO. 7	
	NO. 8	
	NO. 9	
	NO. 10	

PROFILE	REVIEWED	DATE
	PLOTTED	
	GRADES CHECKED	
	STRUCTURE NOTATIONS OK'D	
	NO. 1	
	NO. 2	
	NO. 3	
	NO. 4	
	NO. 5	
	NO. 6	
	NO. 7	
	NO. 8	
	NO. 9	
	NO. 10	

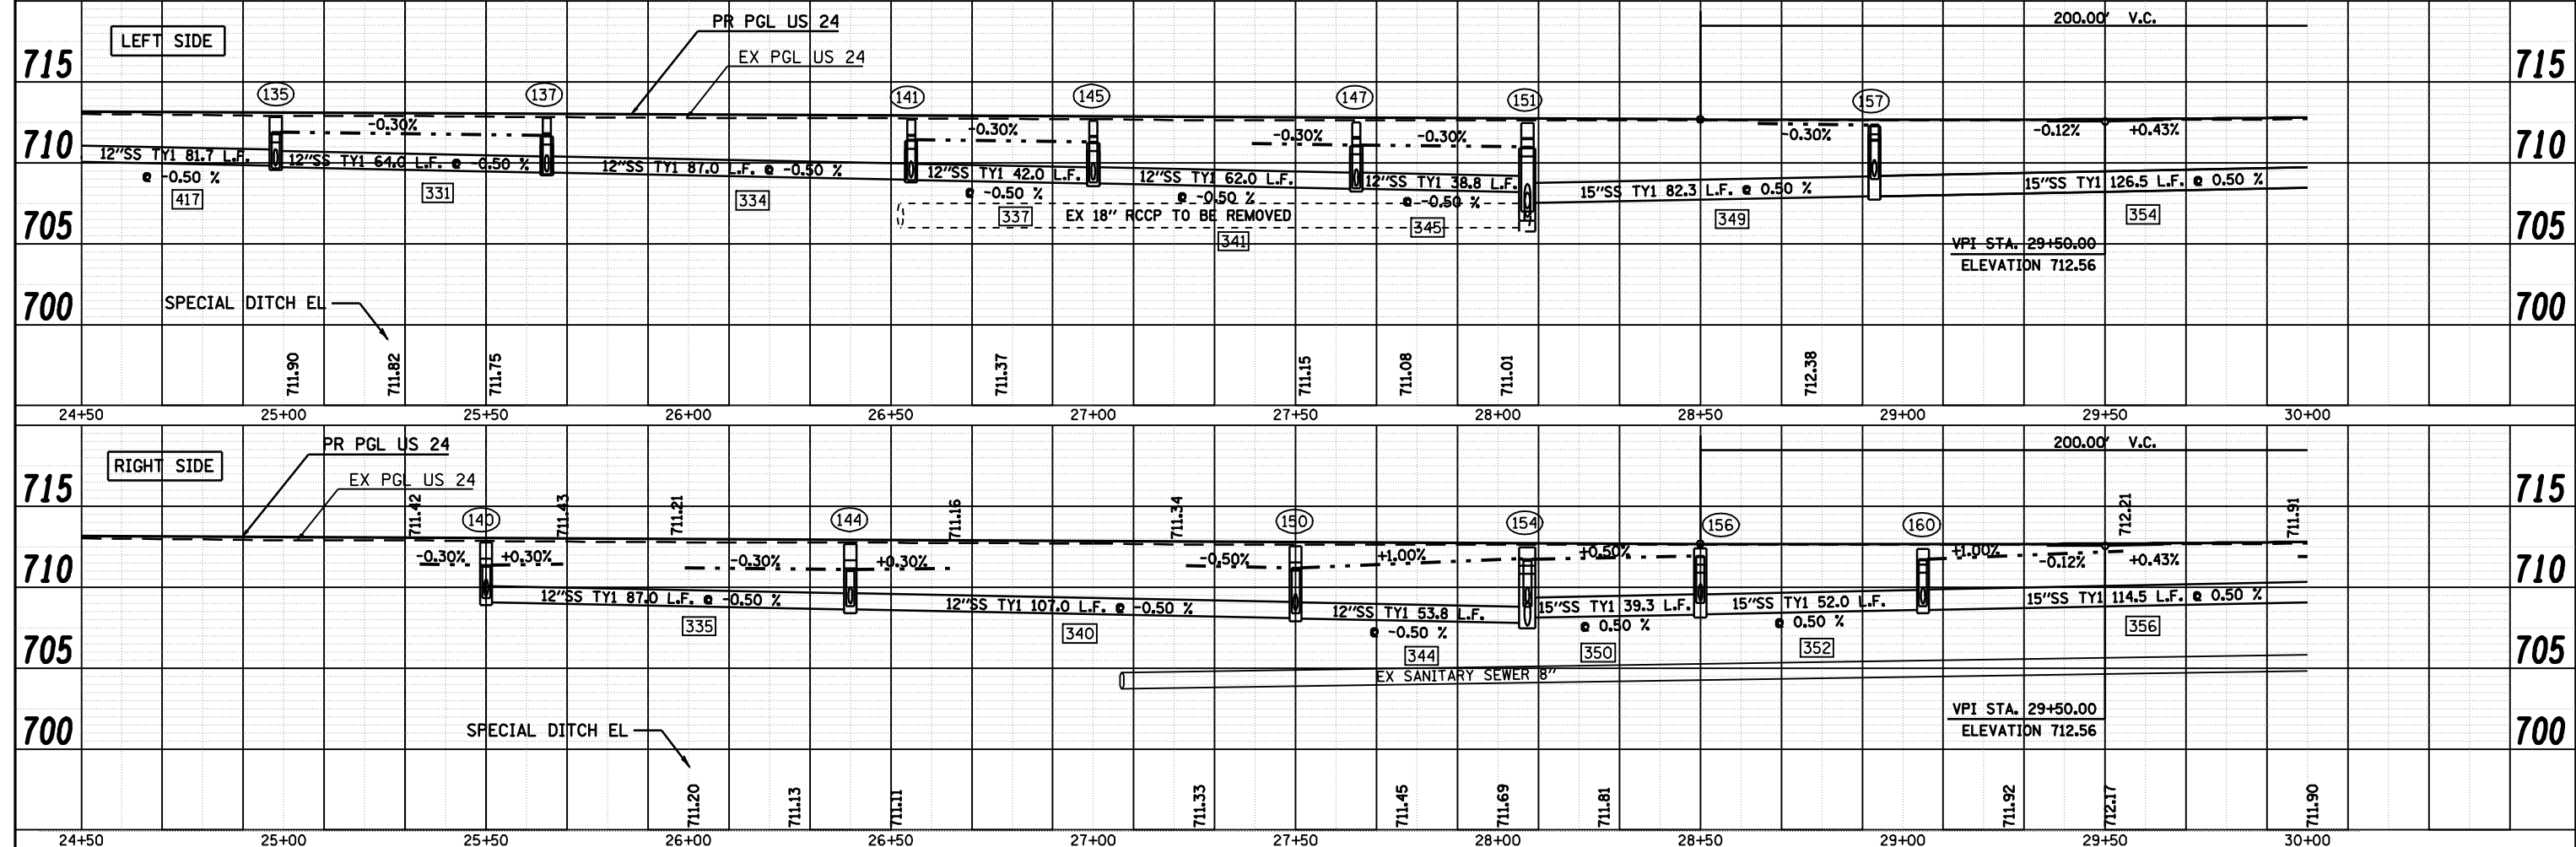

FILE NAME =	USER NAME = laughlinr1	DESIGNED -	REVISED -	STATE OF ILLINOIS DEPARTMENT OF TRANSPORTATION	DRAINAGE PLAN AND PROFILE SHEETS	F.A.P. RTE.	SECTION	COUNTY	TOTAL SHEETS	SHEET NO.
ct:\pwork\PWIDOT\LAUGHLINR1\dms20175\d672b60-shr-plan40.dgn		CHECKED -	REVISED -			7(W-1,RS-8,JN); 9RS-4	BROWN	177	66	
PLOT SCALE = 40.0000' / IN.		DRAWN -	REVISED -			CONTRACT NO. 72B60				
PLOT DATE = Oct-07-2009 09:36:17AM		CHECKED -	REVISED -			FED. ROAD DIST. NO.	ILLINOIS FED. AID PROJECT			
						SCALE: 1" = 20'	SHEET NO. 3 OF 8 SHEETS	STA. 24+50	TO STA. 30+00	

FAP 717 (15 24) & 550 (11 00)