
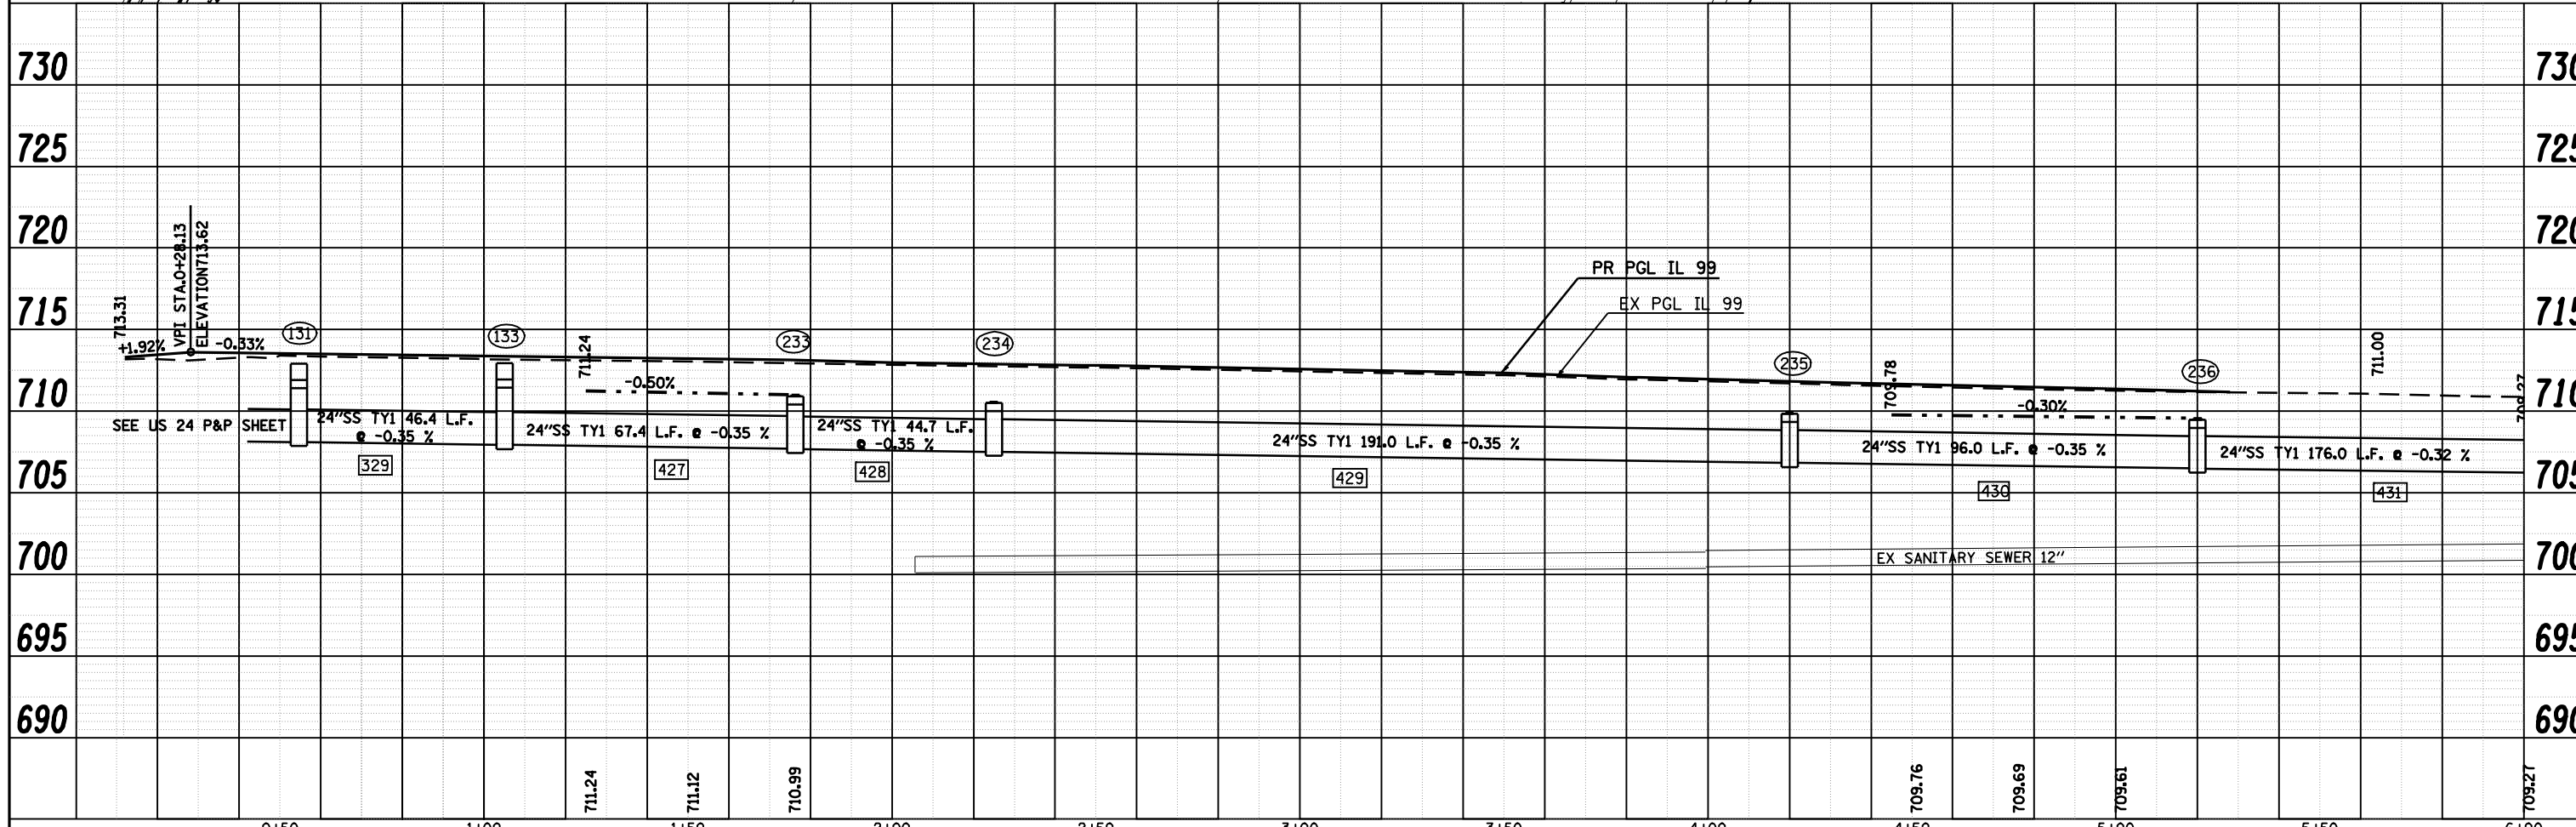


PLAN	SUBMITTED	BY	DATE
	PLOTTED		
	ALIGNED		
	CHECKED		
	NO. _____		
	CADD FILE NAME		

PROFILE	SUBMITTED	BY	DATE
	PLOTTED		
	GRADES CHECKED		
	STRUCTURE NOTATIONS CHKD		
	NO. _____		

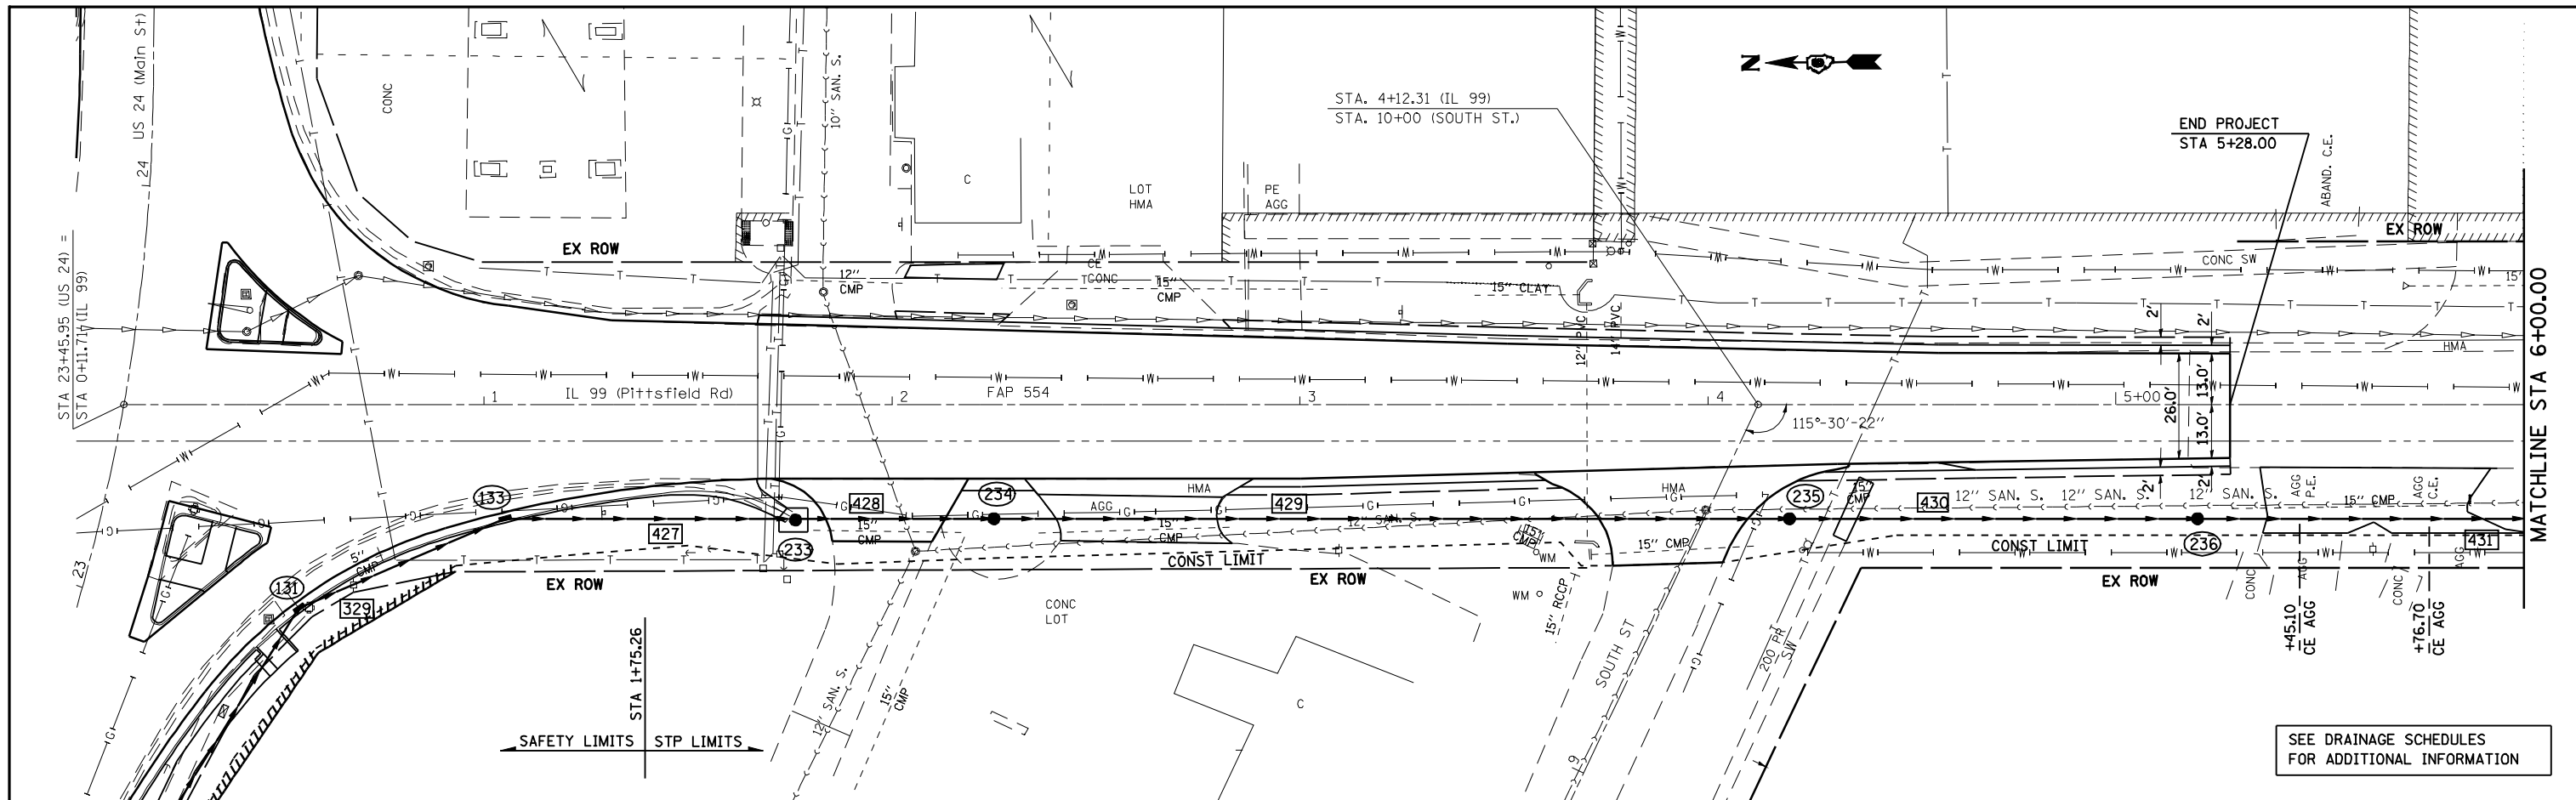

FILE NAME =	USER NAME = laughlinr1	DESIGNED -	REVISED -	STATE OF ILLINOIS DEPARTMENT OF TRANSPORTATION	DRAINAGE PLAN AND PROFILE SHEETS	SCALE: 1" = 20' SHEET NO. 1 OF 2 SHEETS STA. TO STA. 6+00	F.A.P. RTE. SECTION COUNTY TOTAL SHEETS SHEET NO. 7(W-1,RS-8,N); 9RS-4 BROWN 177 72 CONTRACT NO. 72B60
ct:\pwork\PWIDOT\LAUGHLINR1\dms20175\0672B60-shr-plnpr F50.dgn		DRAWN -	REVISED -				
PLOT SCALE = 40.0000' / IN.		CHECKED -	REVISED -				
PLOT DATE = Oct-07-2009 09:48:07AM		DATE -	REVISED -				

ILLINOIS FED. AID PROJECT
 # FAP 317 (115 24) & 550 (11 99)