


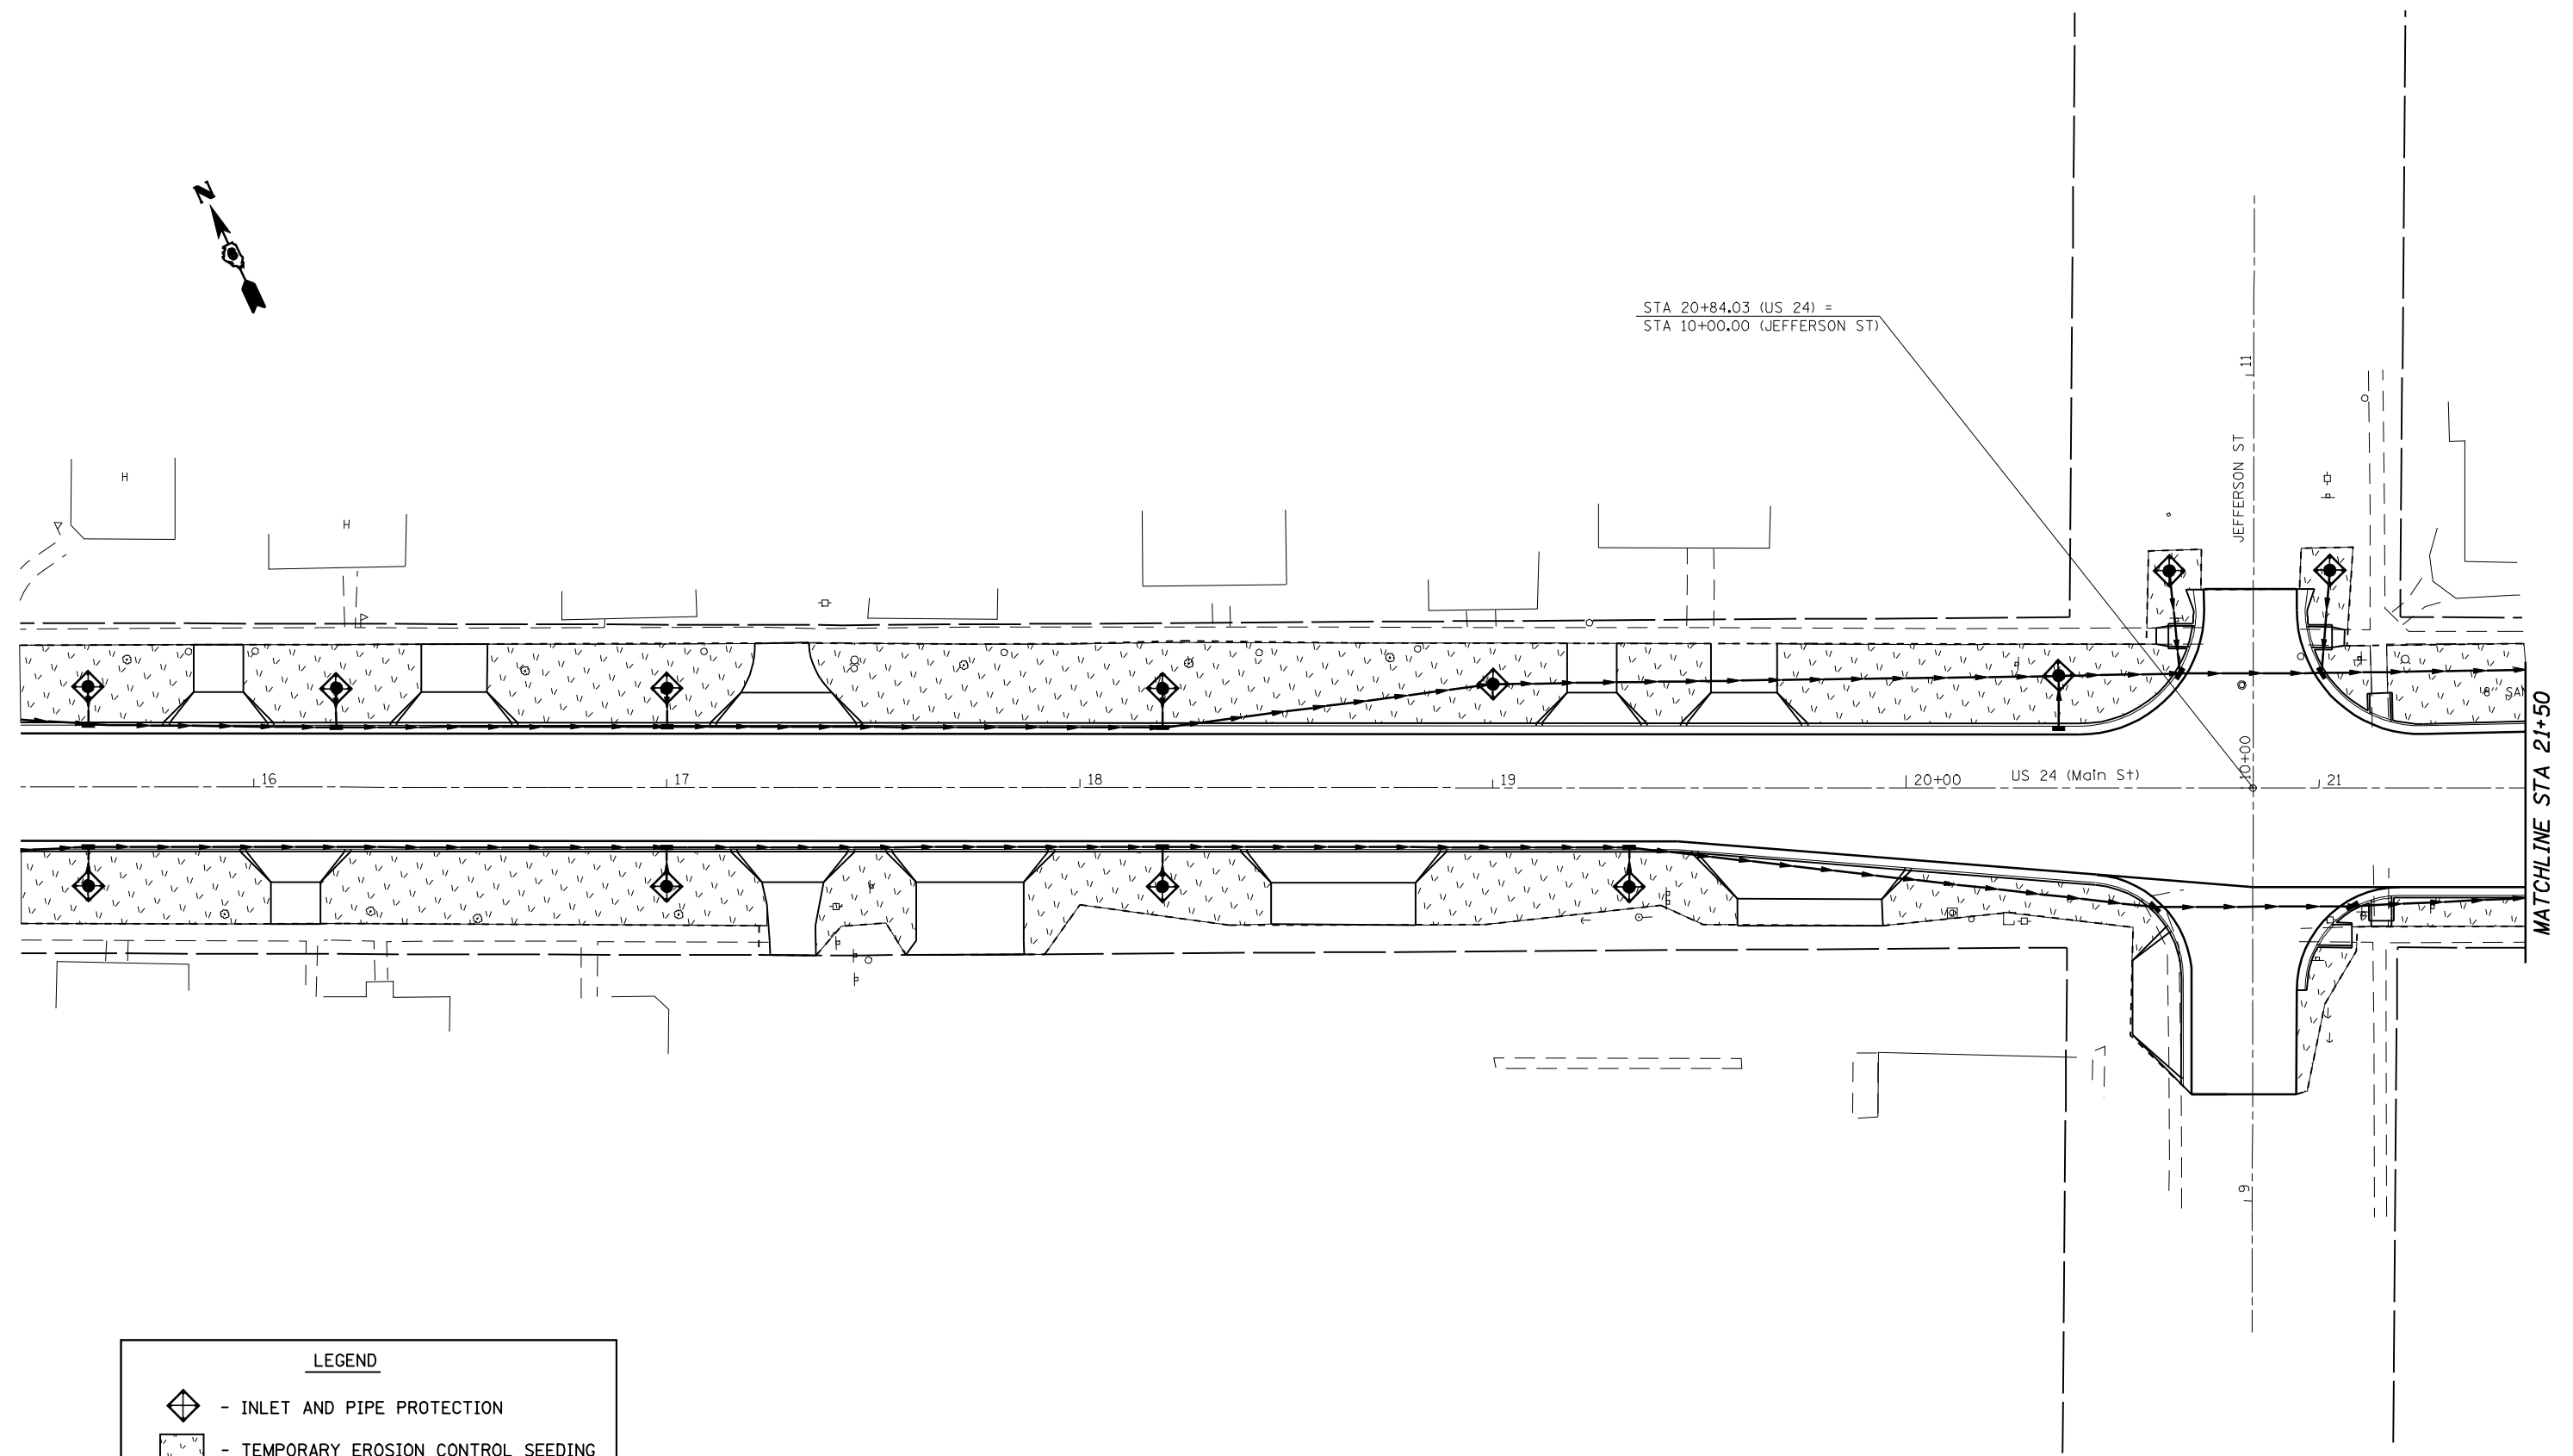

STA 20+84.03 (US 24) =  
STA 10+00.00 (JEFFERSON ST)



LEGEND	
	- INLET AND PIPE PROTECTION
	- TEMPORARY EROSION CONTROL SEEDING
	- TEMPORARY DITCH CHECKS
	- STONE RIPRAP, CLASS A4

FILE NAME =	USER NAME = laughlinr1	DESIGNED -	REVISED -
er:\pwork\PWIDOT\LAUGHLINRL\dms20175\672b60-sht-eros.dgn		DRAWN -	REVISED -
	PLOT SCALE = 40.0000' / IN.	CHECKED -	REVISED -
	PLOT DATE = Oct-07-2009 10:01:31AM	DATE -	REVISED -

**STATE OF ILLINOIS  
DEPARTMENT OF TRANSPORTATION**

**EROSION CONTROL PLAN SHEET**

SCALE: 1" = 20'    SHEET NO. 1 OF 6 SHEETS    STA.    TO STA. 21+50

F.A.P. RTE.	SECTION	COUNTY	TOTAL SHEETS	SHEET NO.
*	7(W-1,RS-8,N); 9RS-4	BROWN	177	79
FED. ROAD DIST. NO. ILLINOIS FED. AID PROJECT			CONTRACT NO. 72B60	