



 

SEC 31, T16N, R5W, 3RD PM

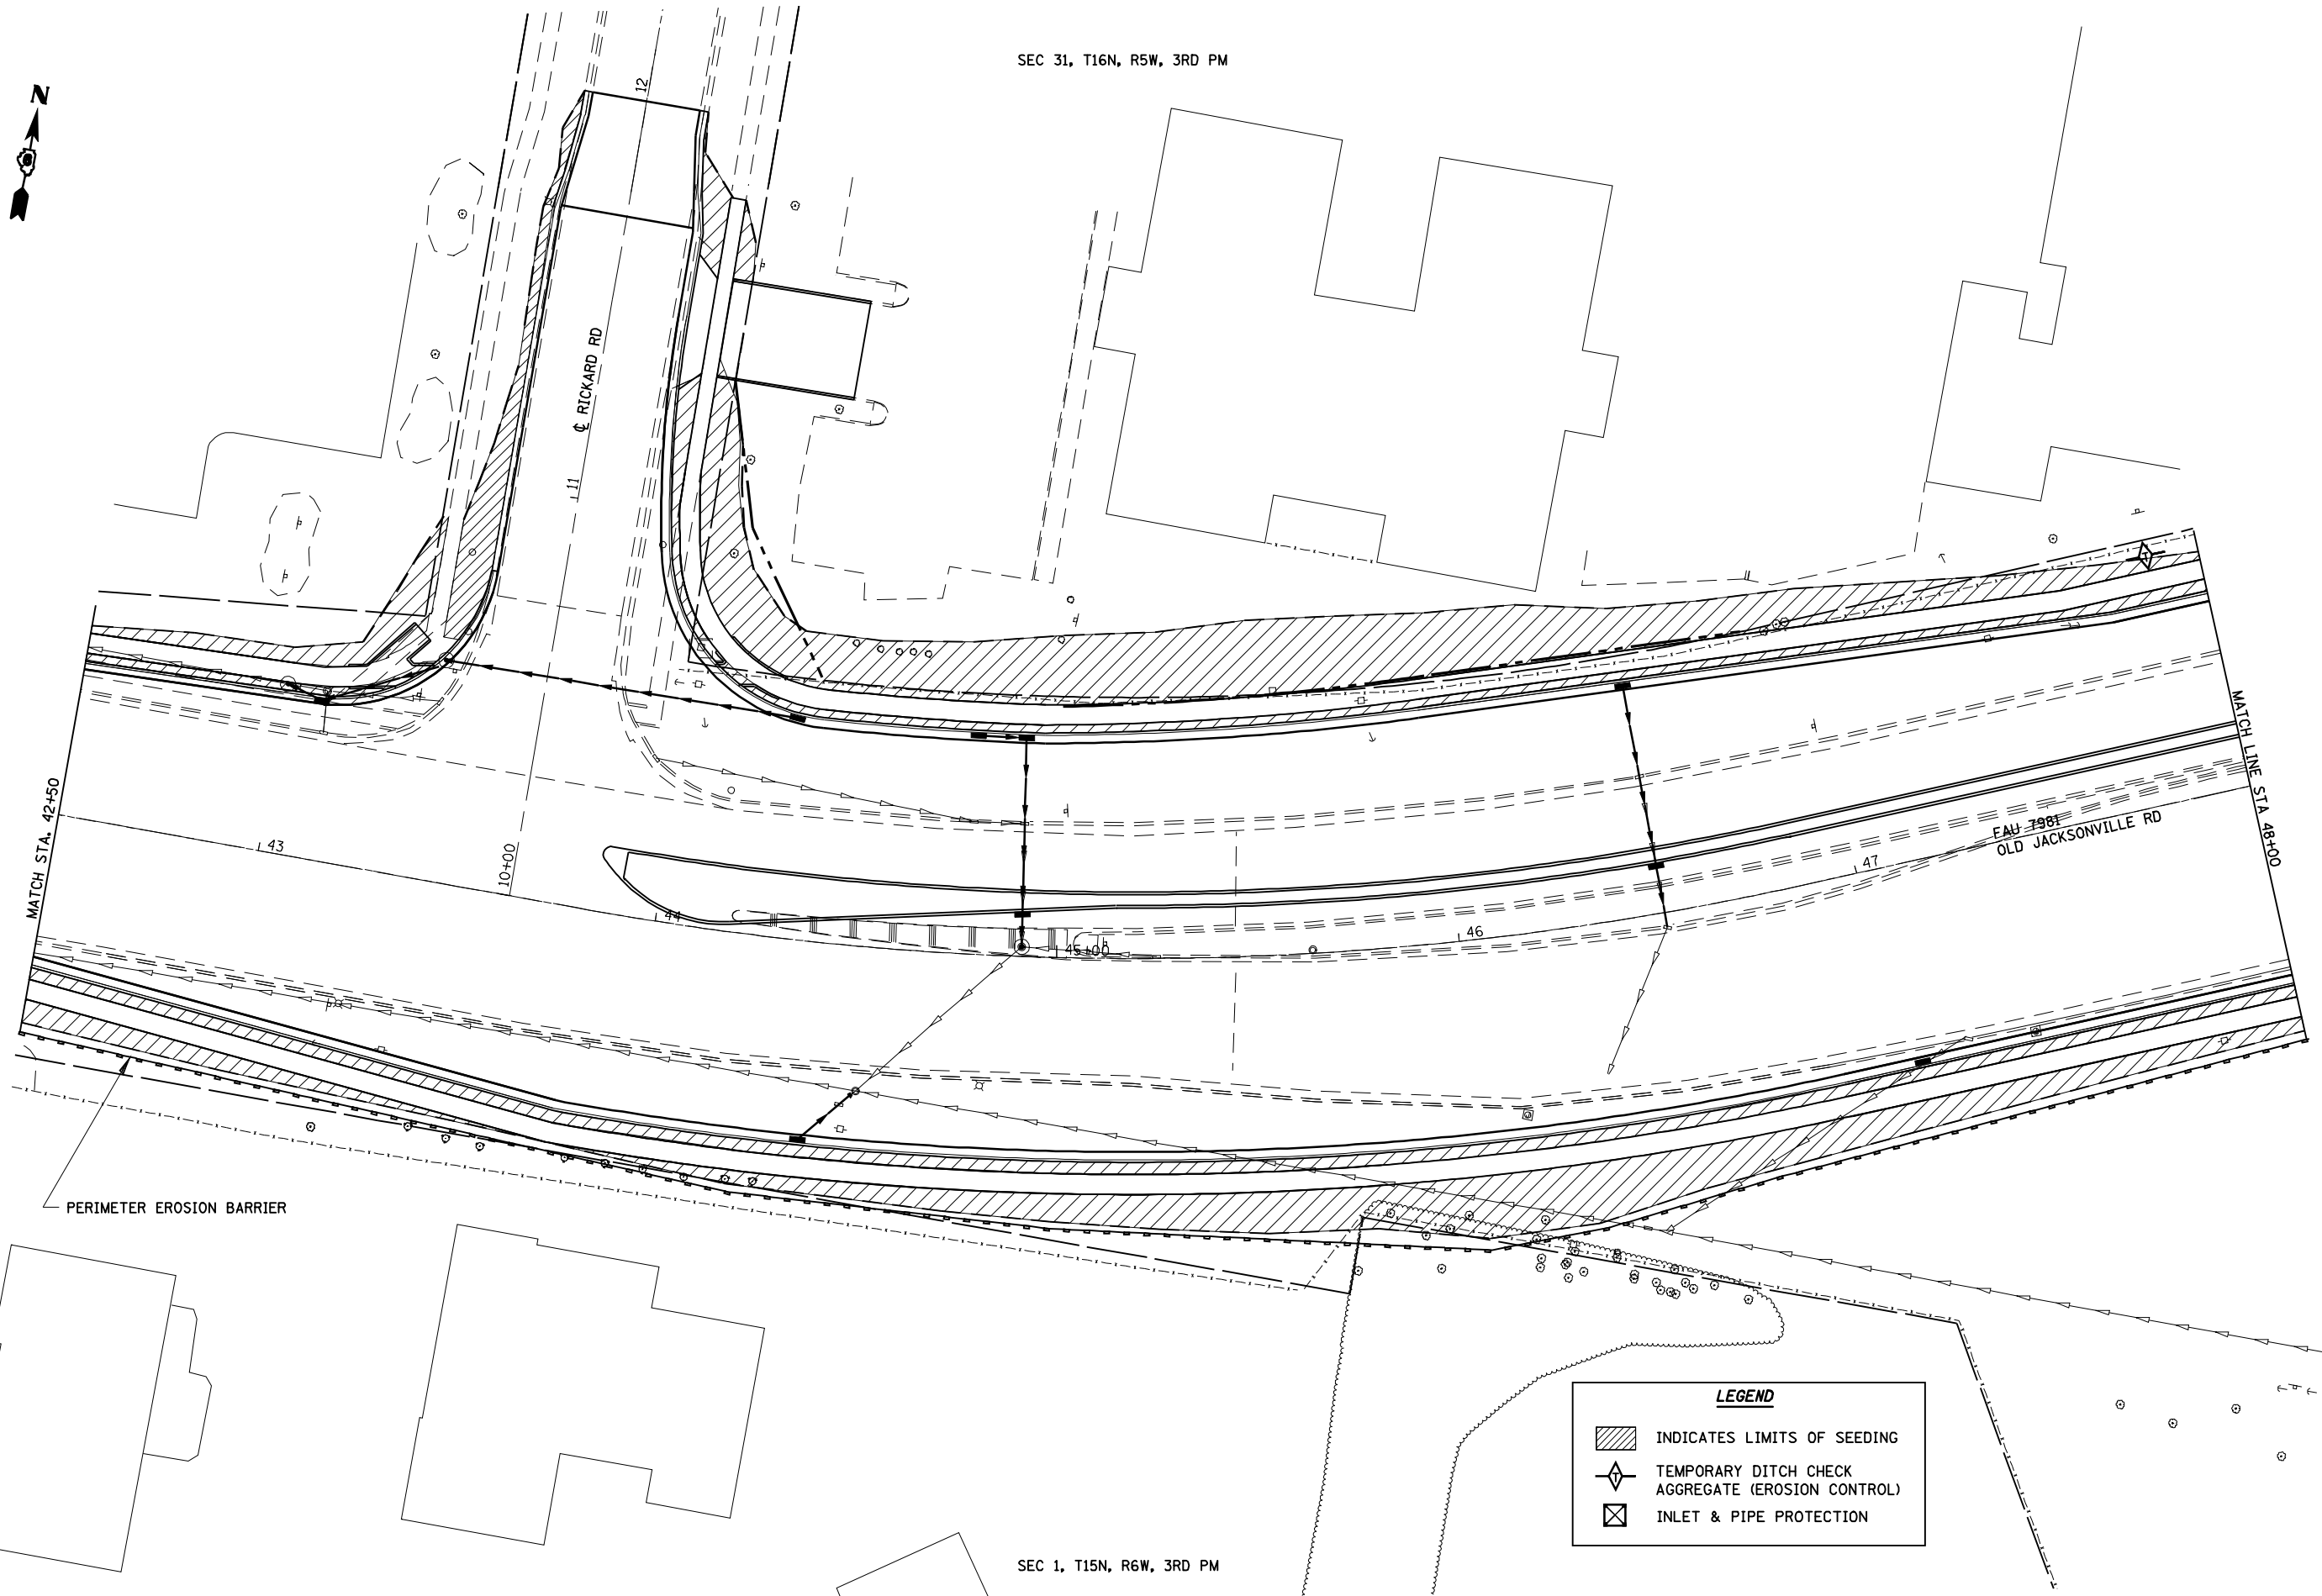

SEC 1, T15N, R6W, 3RD PM

PERIMETER EROSION BARRIER

LEGEND

-  INDICATES LIMITS OF SEEDING
-  TEMPORARY DITCH CHECK AGGREGATE (EROSION CONTROL)
-  INLET & PIPE PROTECTION



JOB = 2200.4
 FILE NAME = d672B99-shr-erosion4.dgn
 PLOT SCALE = 48.0000 "/ IN.
 PLOT DATE = Oct-29-2009 11:55:48AM

DESIGNED - NAK
 DRAWN - AJH
 CHECKED - NAK
 DATE - 10/12/2009

REVISED -
 REVISED -
 REVISED -
 REVISED -

STATE OF ILLINOIS
 DEPARTMENT OF TRANSPORTATION

OLD JACKSONVILLE RD - EROSION CONTROL

SCALE: SHEET NO. OF SHEETS STA. TO STA.

| F.A.S. RTE. | SECTION | COUNTY | TOTAL SHEETS | SHEET NO. |
|---|-----------------------|----------|--------------------|-----------|
| 662 | (2-1-2, 2-2) RS, TS-6 | SANGAMON | 244 | 166 |
| FED. ROAD DIST. NO. ILLINOIS FED. AID PROJECT | | | CONTRACT NO. 72B99 | |