
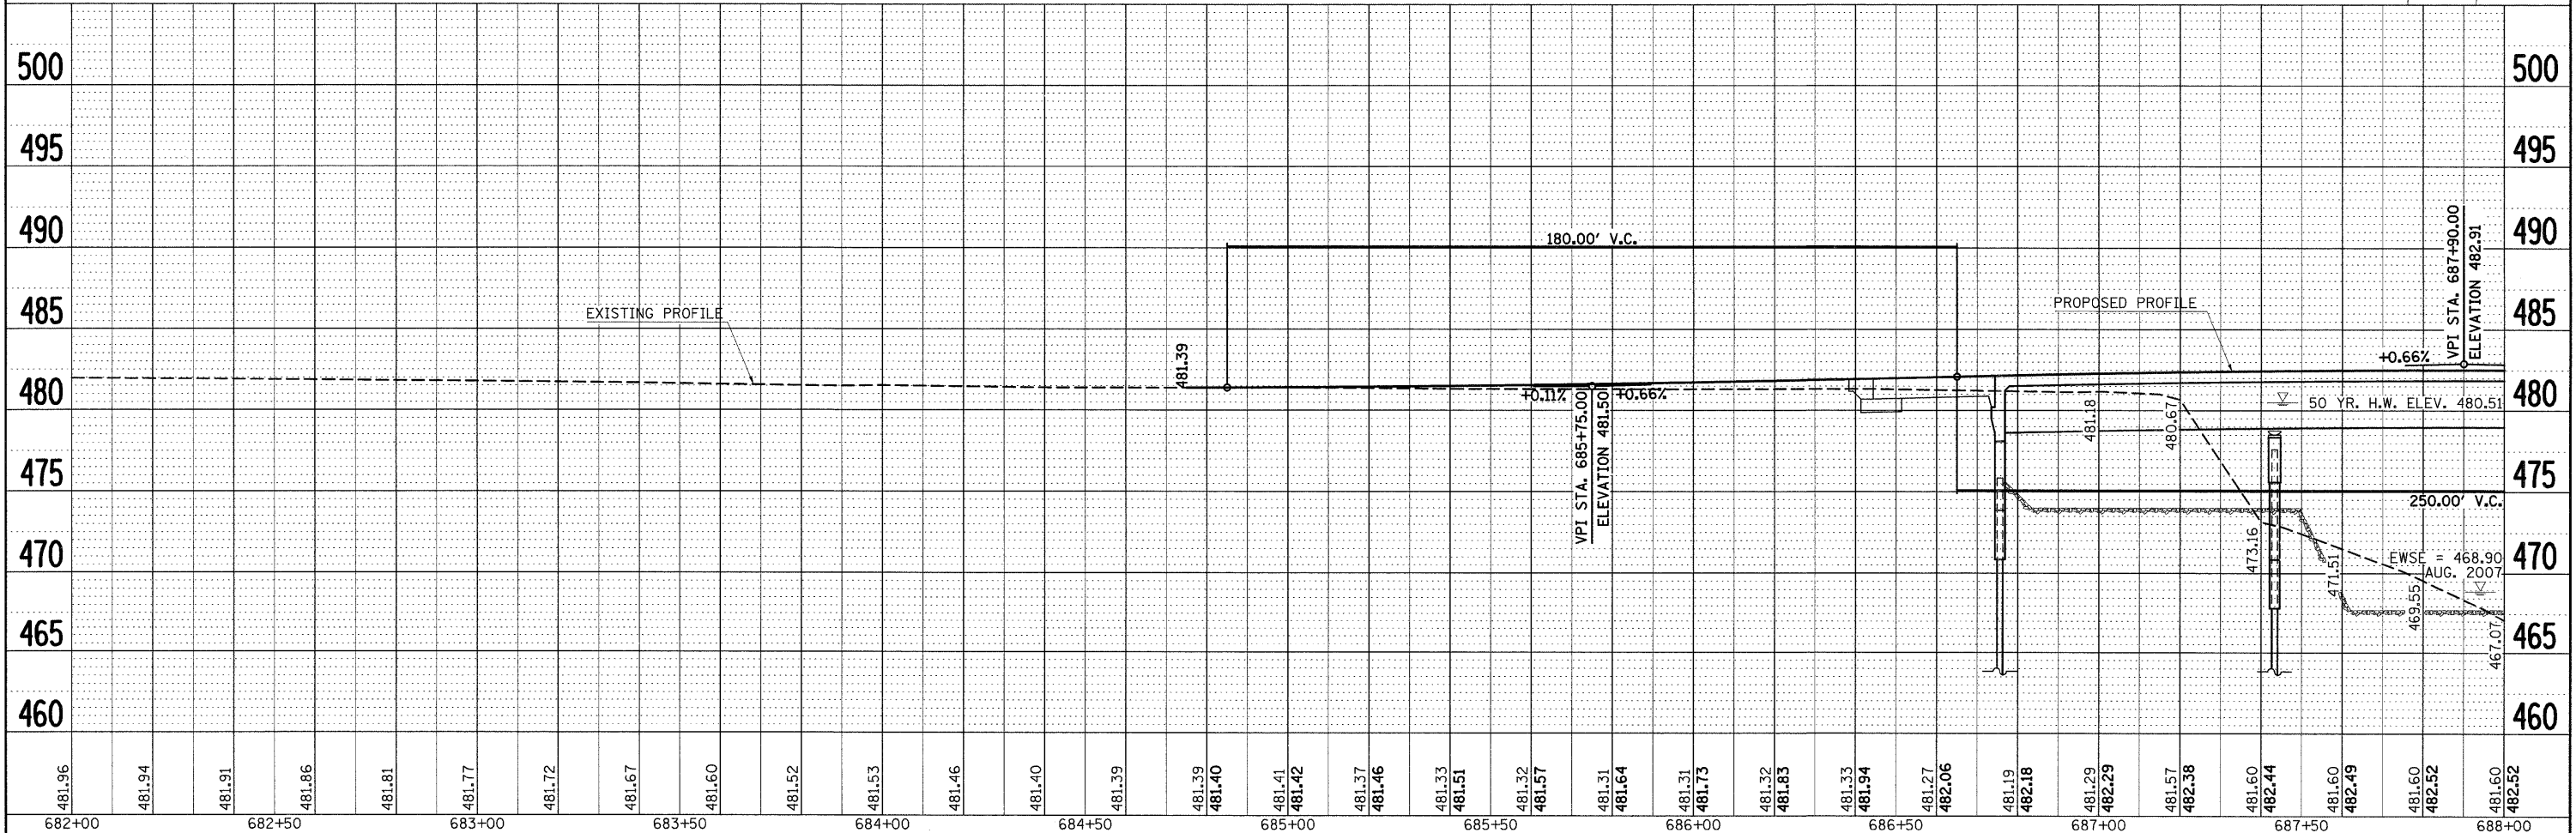


PLAN	SURVEYED	BY	DATE
	NOTE BOOK		
	ALIGNED		
	CHECKED		
	NO. OF MAY CHECKED		
	NO.		
	GRID FILE NAME		

PROFILE	SURVEYED	BY	DATE
	BLM. NOTED		
	GRABS CHECKED		
	NOTE BOOK		
	STRUCTURE NOTATIONS C/P/D		
	NO.		

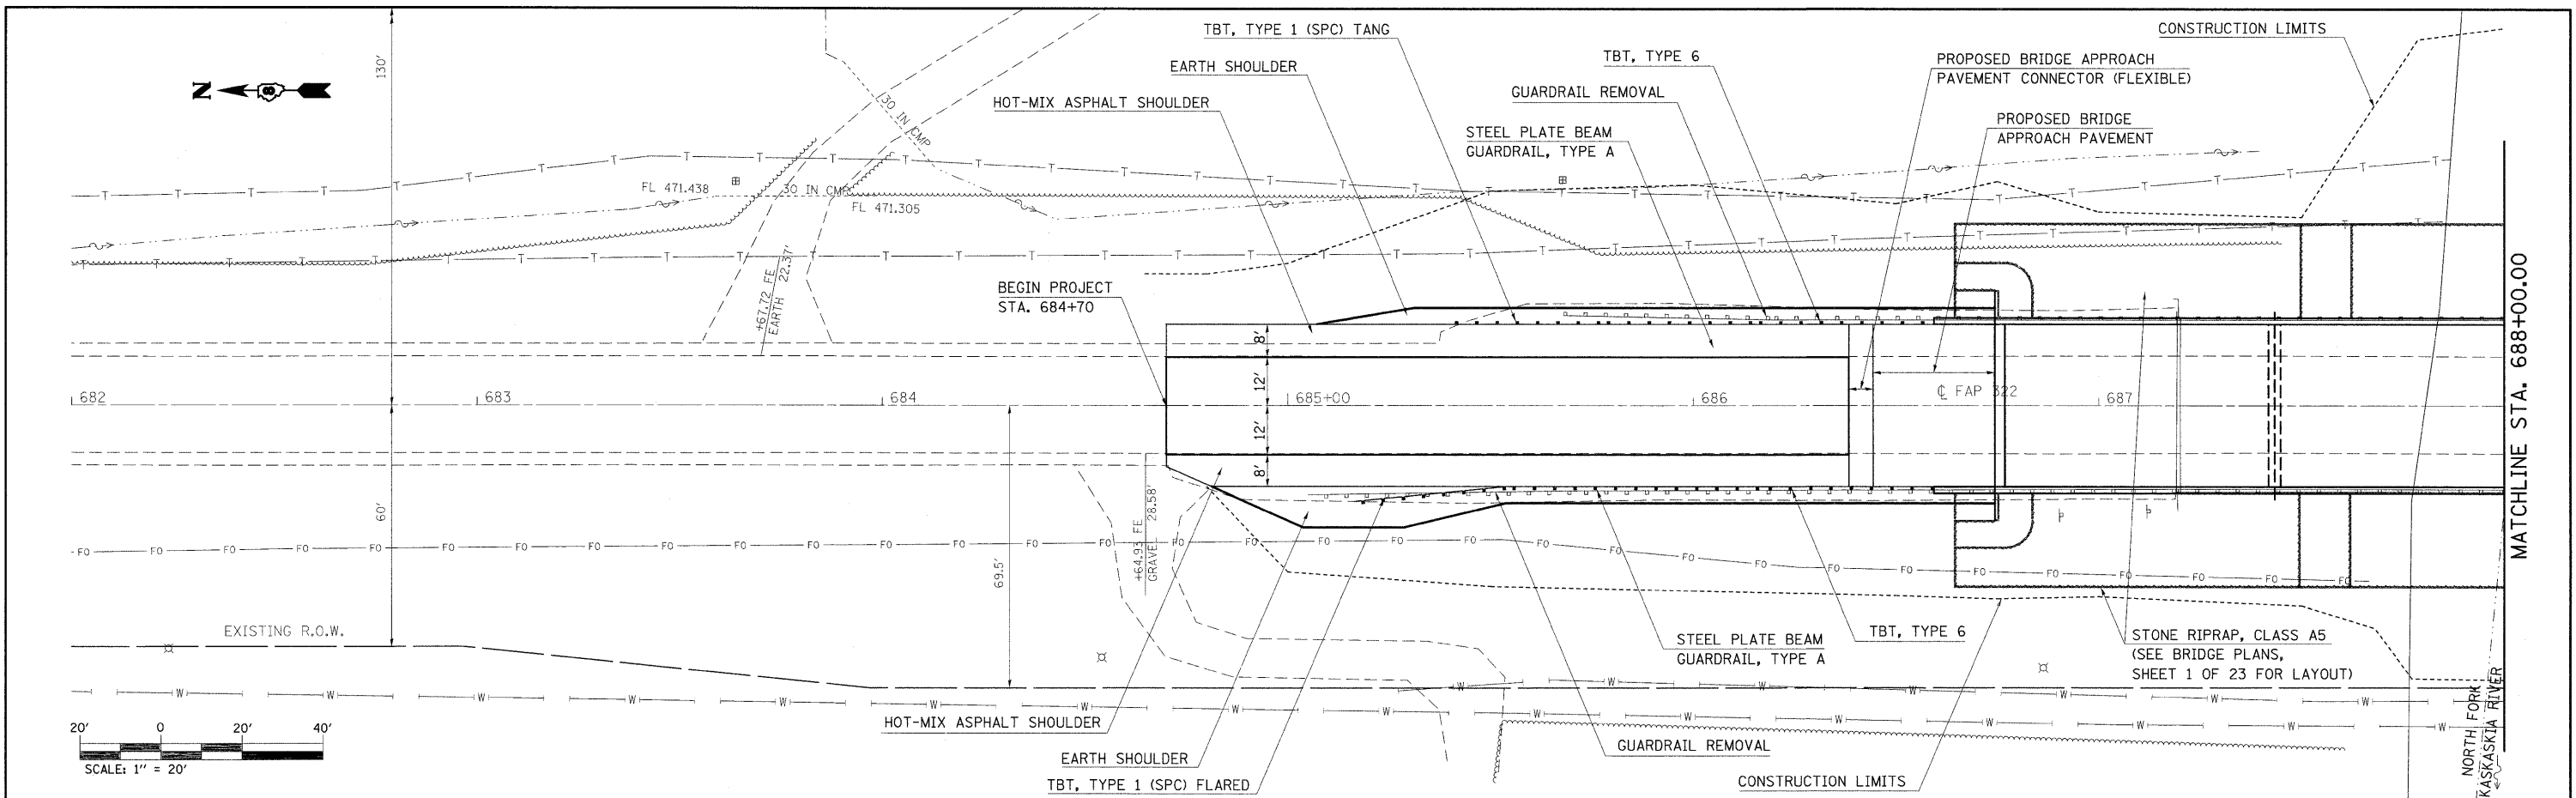

FILE NAME =	USER NAME = harbaugh+d	DESIGNED -	REVISED -	<b>STATE OF ILLINOIS DEPARTMENT OF TRANSPORTATION</b>	<b>PLAN AND PROFILE</b>	F.A.P. RTE.	SECTION	COUNTY	TOTAL SHEETS	SHEET NO.
c:\pw\work\pww\dots\harbaugh\dms52336\p1p-072006.dgn		DRAWN -	REVISED -			322	25BR-1	MARION	63	10
PLOT SCALE = 20.00000' / IN.		CHECKED -	REVISED -			CONTRACT NO. 76A83				
PLOT DATE = 11/25/2009		DATE -	REVISED -			ILLINOIS FED. AID PROJECT				