



PLAN	SURVEYED	BY	DATE
	PLOTTED		
	CHECKED		
	RT. OF WAY CHECKED		
	NO. _____		
	CADD FILE NAME		

PROFILE	SURVEYED	BY	DATE
	PLOTTED		
	CHECKED		
	NO. NOTED		
	STRUCTURE NOTATIONS CHKD		
	NO. _____		



LEGEND

- PERIMETER EROSION CONTROL BARRIER
- TREE REMOVAL

 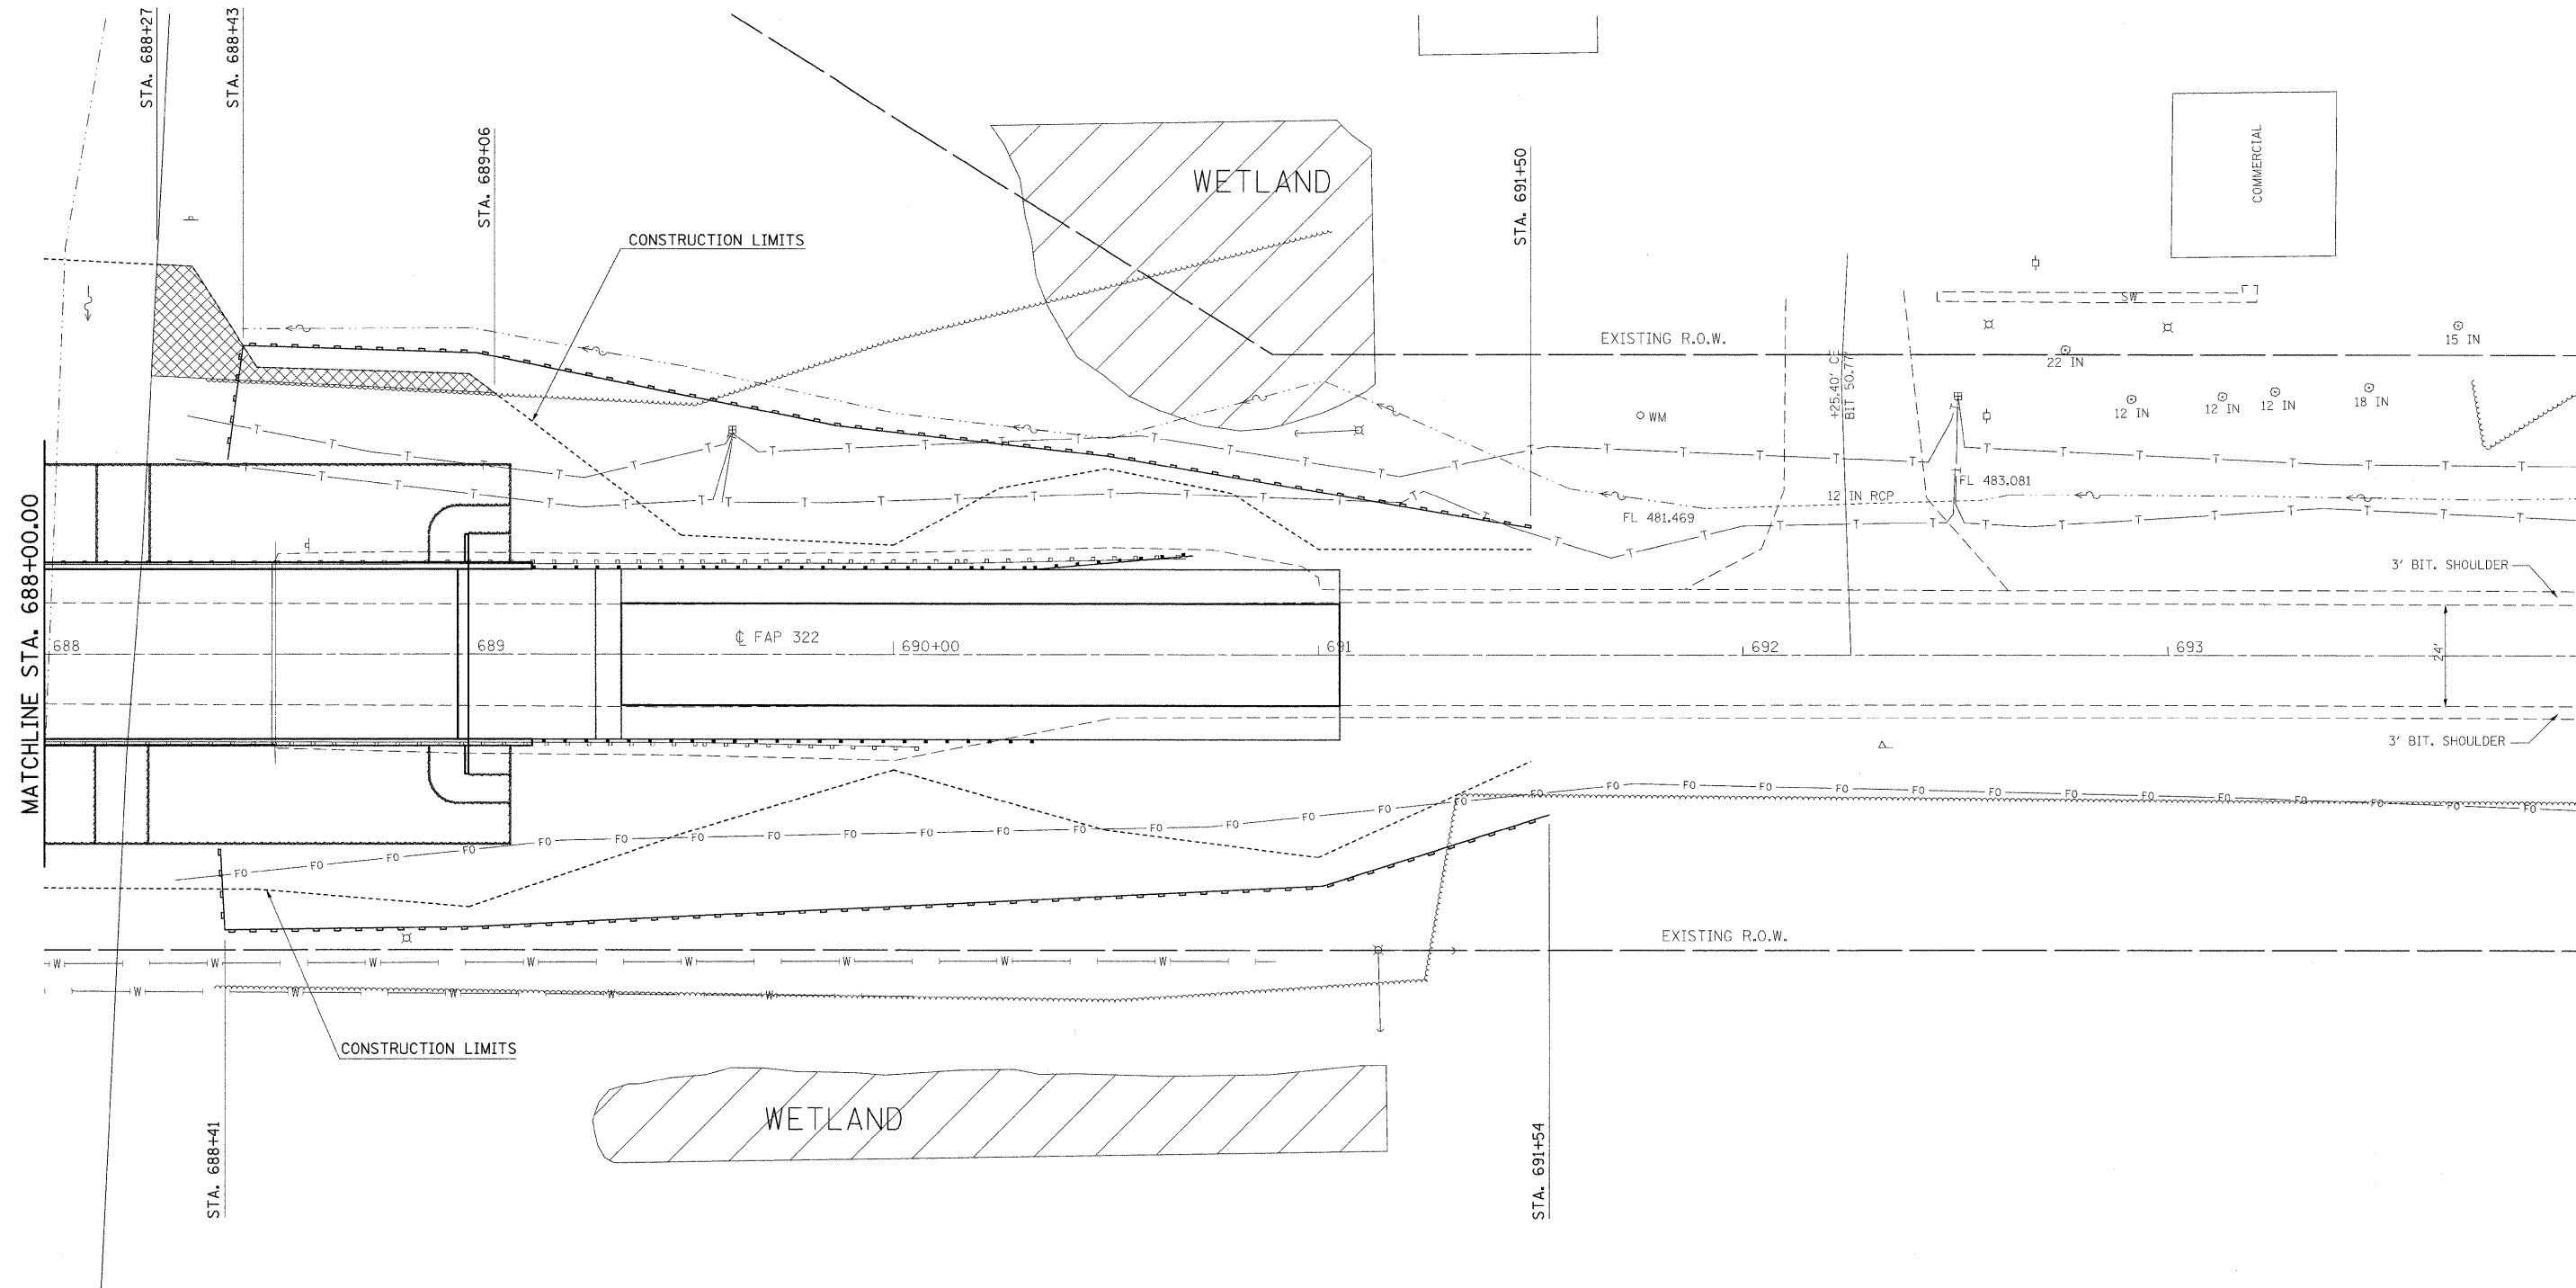

FILE NAME = c:\pw_work\p\dot\harbaugh\dms52336\er...	USER NAME = harbaughd 07006adgn	DESIGNED - DRAWN -	REVISED - REVISED -	STATE OF ILLINOIS DEPARTMENT OF TRANSPORTATION	EROSION CONTROL DETAILS				F.A.P. RTE. 322	SECTION 25BR-1	COUNTY MARION	TOTAL SHEETS 63	SHEET NO. 21
	PLOT SCALE = 20.0000' / IN.	CHECKED -	REVISED -		SCALE: 20	SHEET NO. 2 OF 4 SHEETS	STA. 688+00	TO STA. 694+00	CONTRACT NO. 76A83				
	PLOT DATE = 10/13/2009	DATE -	REVISED -		ILLINOIS FED. AID PROJECT								