
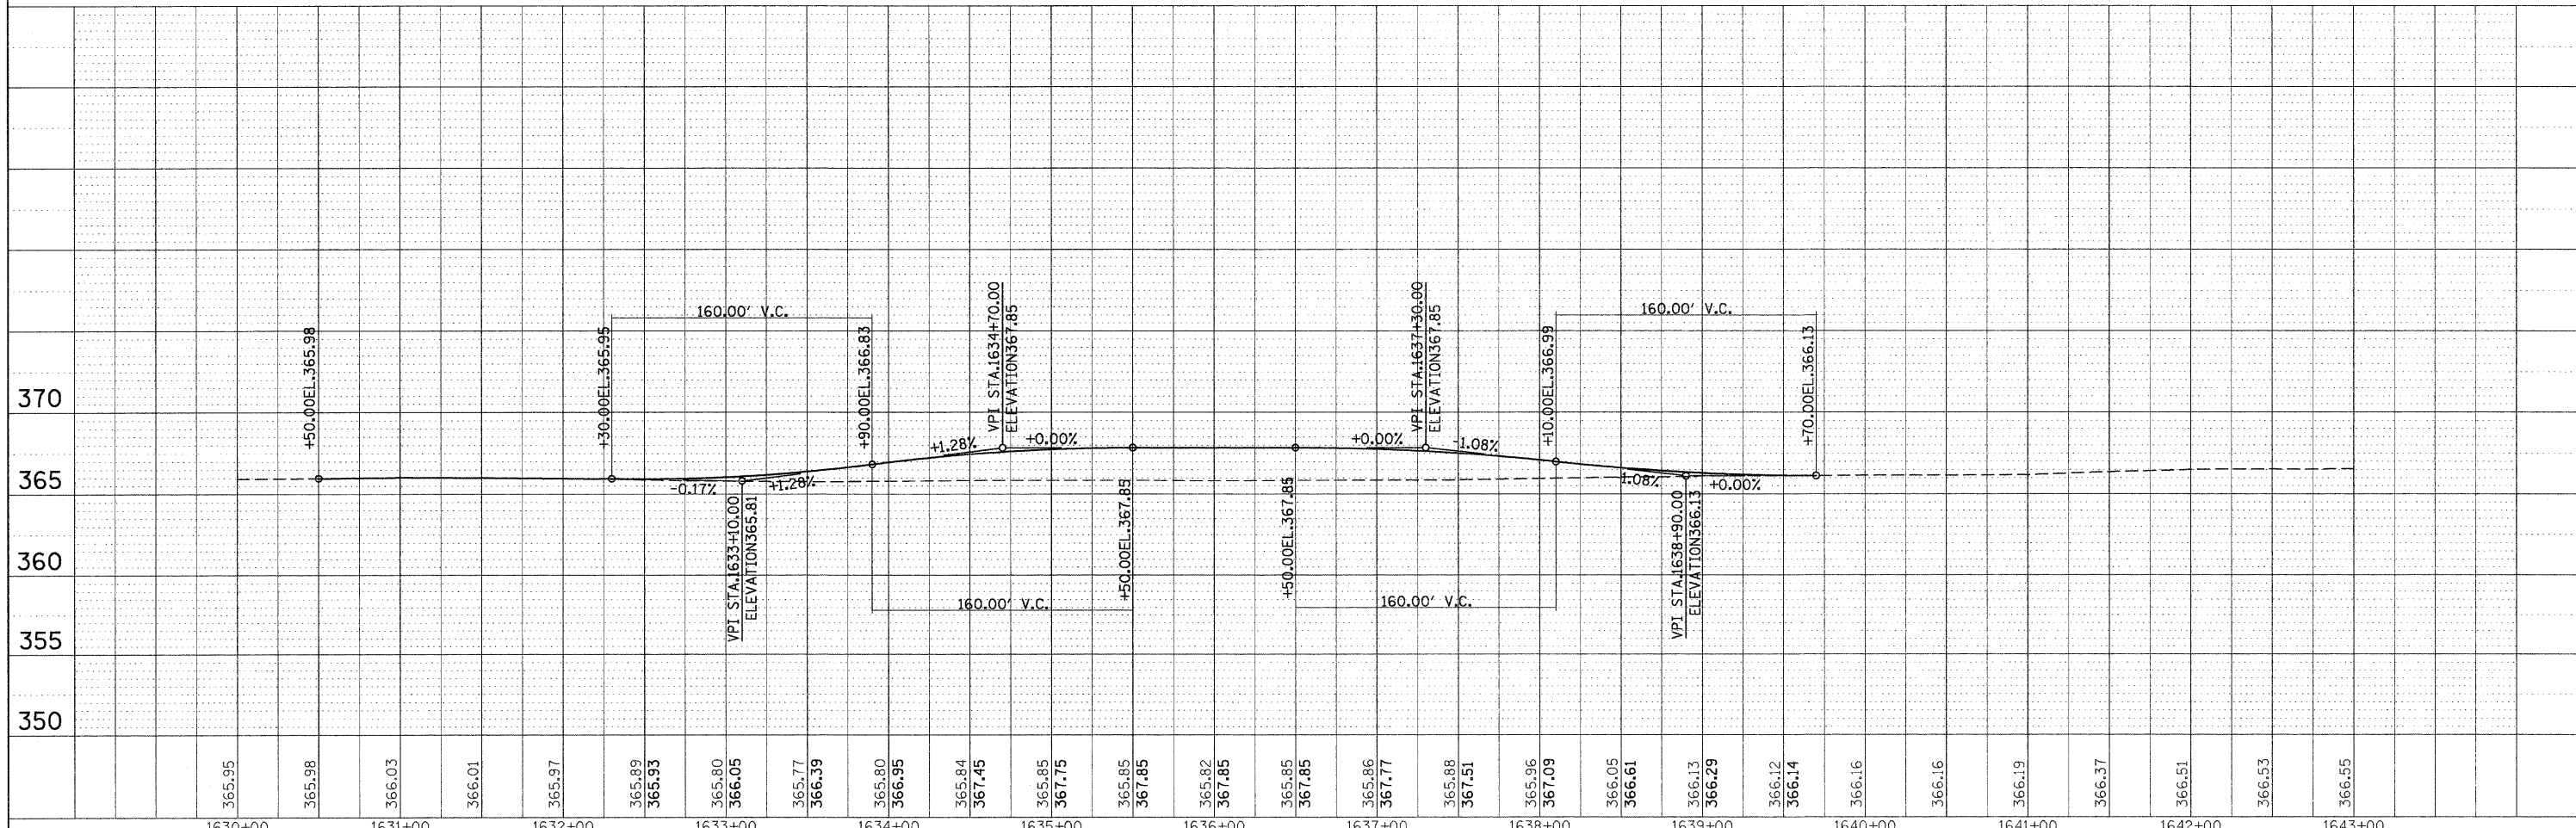


PLAN	DESIGNED	BY	DATE
	PLOTTED		
	ALIGNED		
	CHECKED		
	NO.		
	FILE NAME		

PROFILE	DESIGNED	BY	DATE
	PLOTTED		
	GRADES		
	CHECKED		
	NO.		
	FILE NAME		

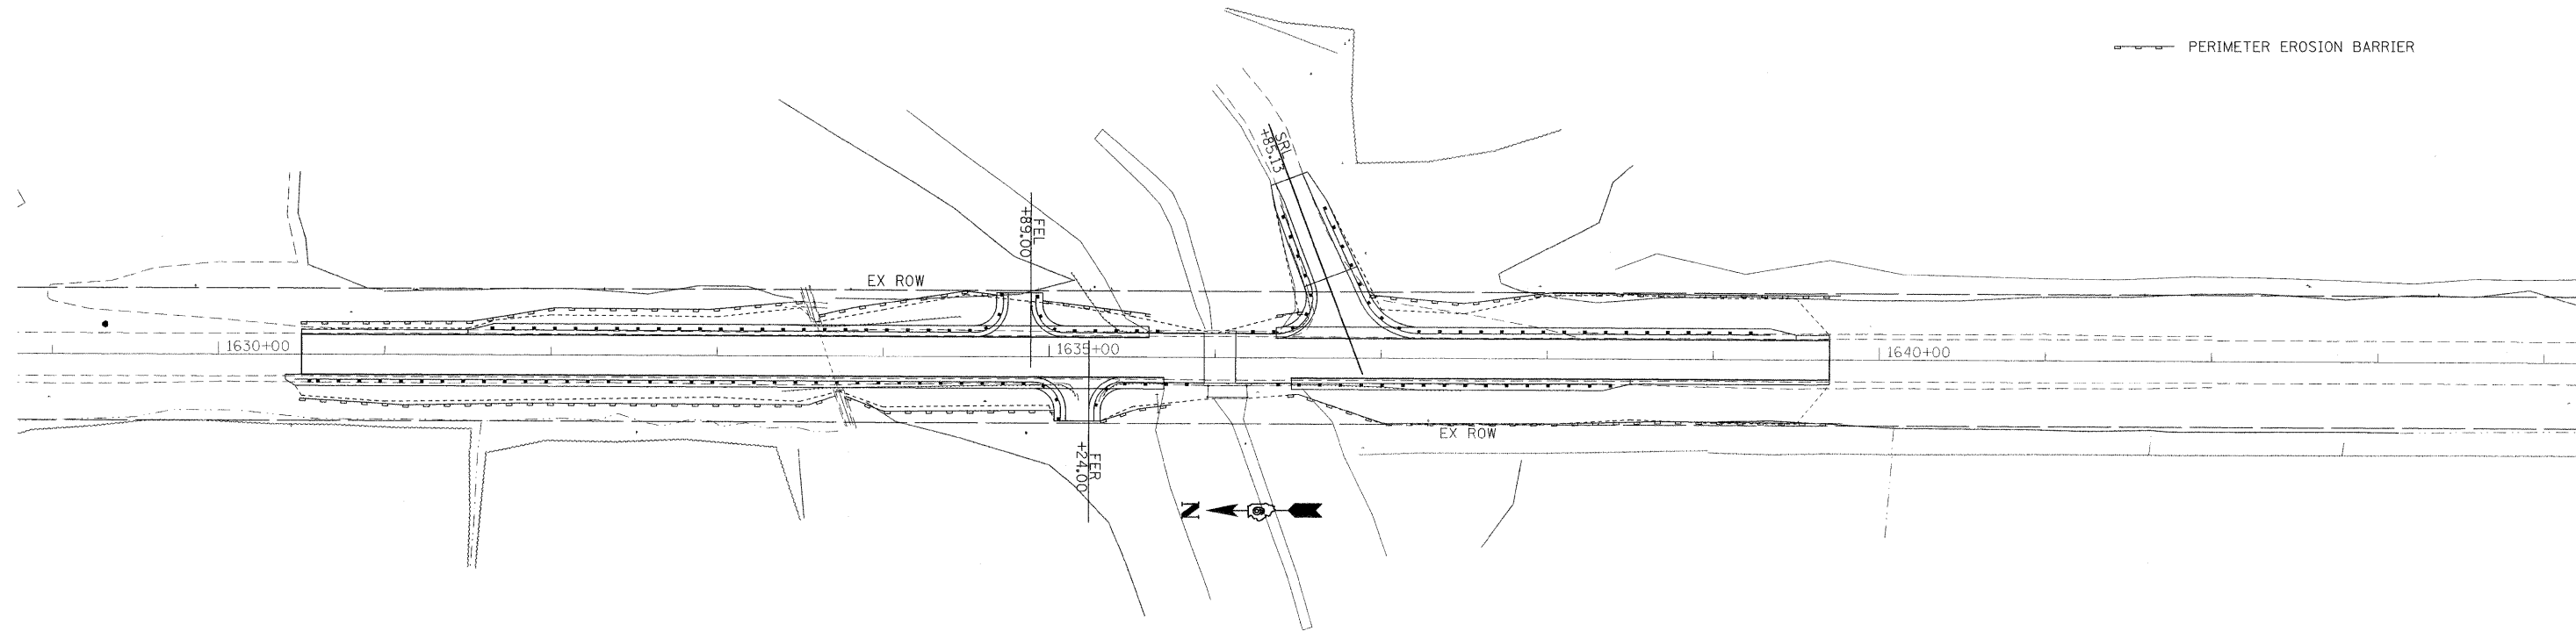

FILE NAME =	USER NAME = rollavr	DESIGNED -	REVISED -	STATE OF ILLINOIS DEPARTMENT OF TRANSPORTATION	TEMPORARY EROSION CONTROL PLAN IL 34			F.A.P. RTE.	SECTION	COUNTY	TOTAL SHEETS	SHEET NO.
cs:\pa_work\PWID00\ROLLAVR\dms51181\d97807	2_sht.plnprf.dgn	DRAWN -	REVISED -		869	105(TS-2,N-1,RS-3,RS-2)	SALINE	82	27	CONTRACT NO. 78065		
	PLOT SCALE = 50.0000' / IN.	CHECKED -	REVISED -		SCALE: 50	SHEET NO.	OF SHEETS	STA. 1630+00	TO STA. 1643+00	FED. ROAD DIST. NO.	ILLINOIS FED. AID PROJECT	
	PLOT DATE = 10/9/2009	DATE -	REVISED -									