



PLAN	DESIGNED	BY	DATE
	PLOTTED		
	ALIGNMENT CHECKED		
	GRADES CHECKED		
	STRUCTURE NOTATIONS CHECKED		
	NOTE BOOK NO.		
	ADD FILE NAME		

PROFILE	DESIGNED	BY	DATE
	PLOTTED		
	GRADES CHECKED		
	STRUCTURE NOTATIONS CHECKED		
	NOTE BOOK NO.		
	ADD FILE NAME		

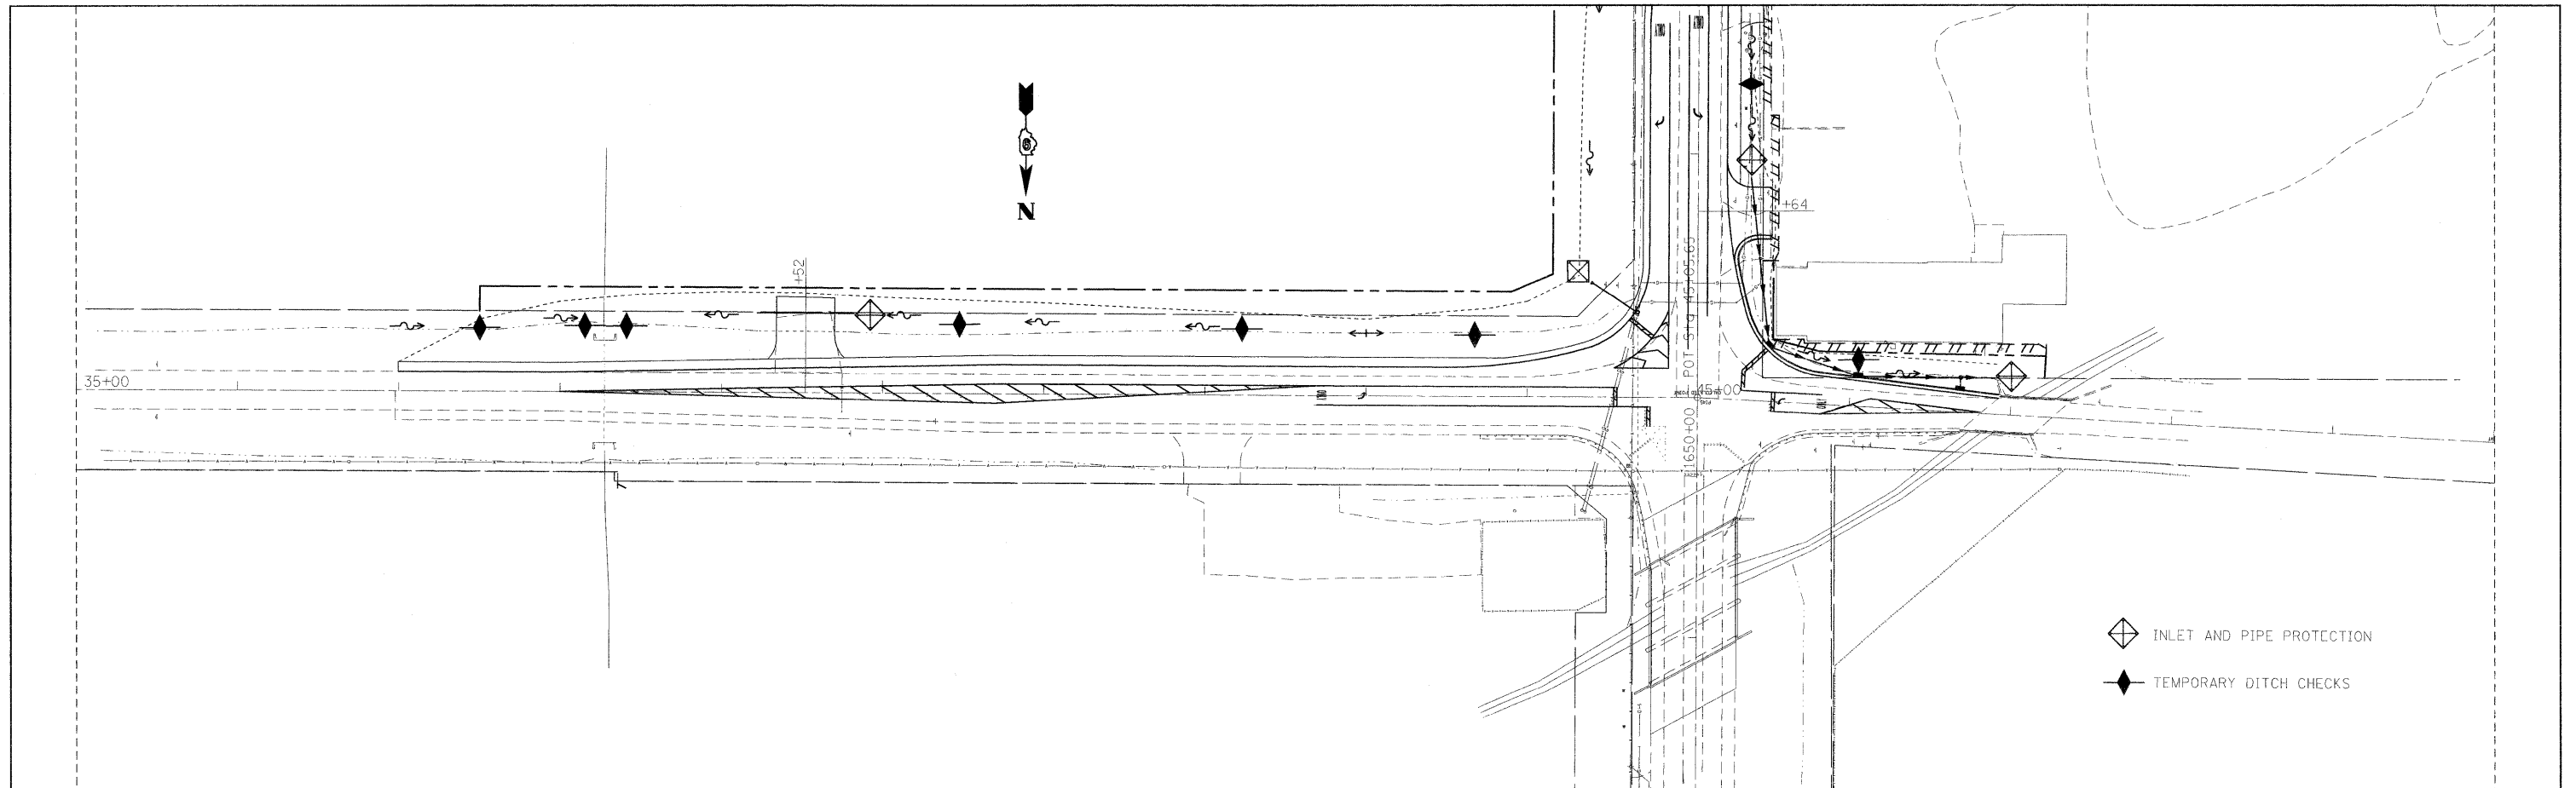

- INLET AND PIPE PROTECTION
- TEMPORARY DITCH CHECKS

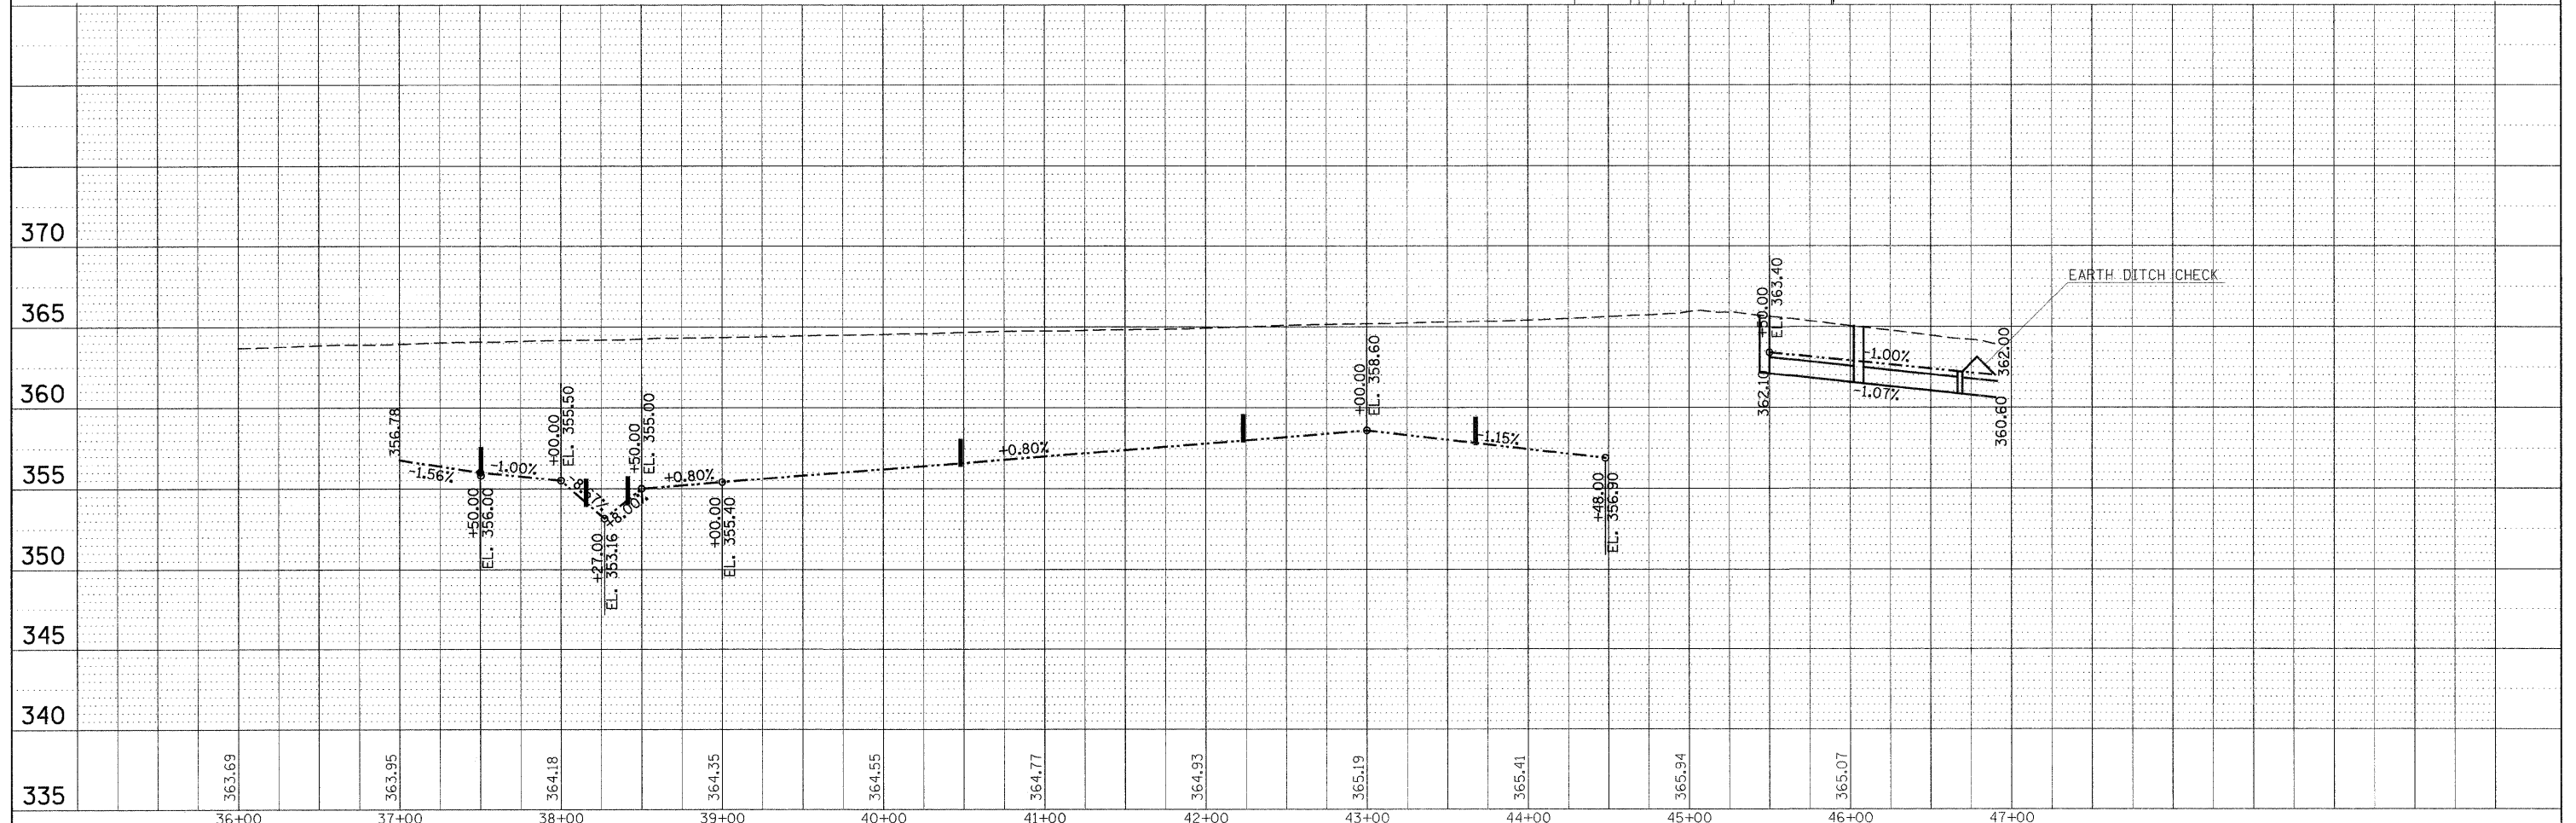

FILE NAME =	USER NAME = colsmm	DESIGNED -	REVISED -	<b>STATE OF ILLINOIS DEPARTMENT OF TRANSPORTATION</b>	<b>TEMPORARY EROSION CONTROL PLAN SMALL ST.</b>				F.A.P. RTE. 869	SECTION *	COUNTY Saline	TOTAL SHEETS 82	SHEET NO. 28
c:\pwwork\pwwid01\COLEMM\dms43714\d978065-sht-plr.dgn		DRAWN -	REVISED -		SCALE: 50	SHEET NO.	OF SHEETS	STA. TO STA.	CONTRACT NO. 78065				
PLOT SCALE = 50.0000' / IN.		CHECKED -	REVISED -		ILLINOIS FED. AID PROJECT								
PLOT DATE = 10/3/2009		DATE -	REVISED -		105(TS-2,N-1,RS-3,RS-2)								