
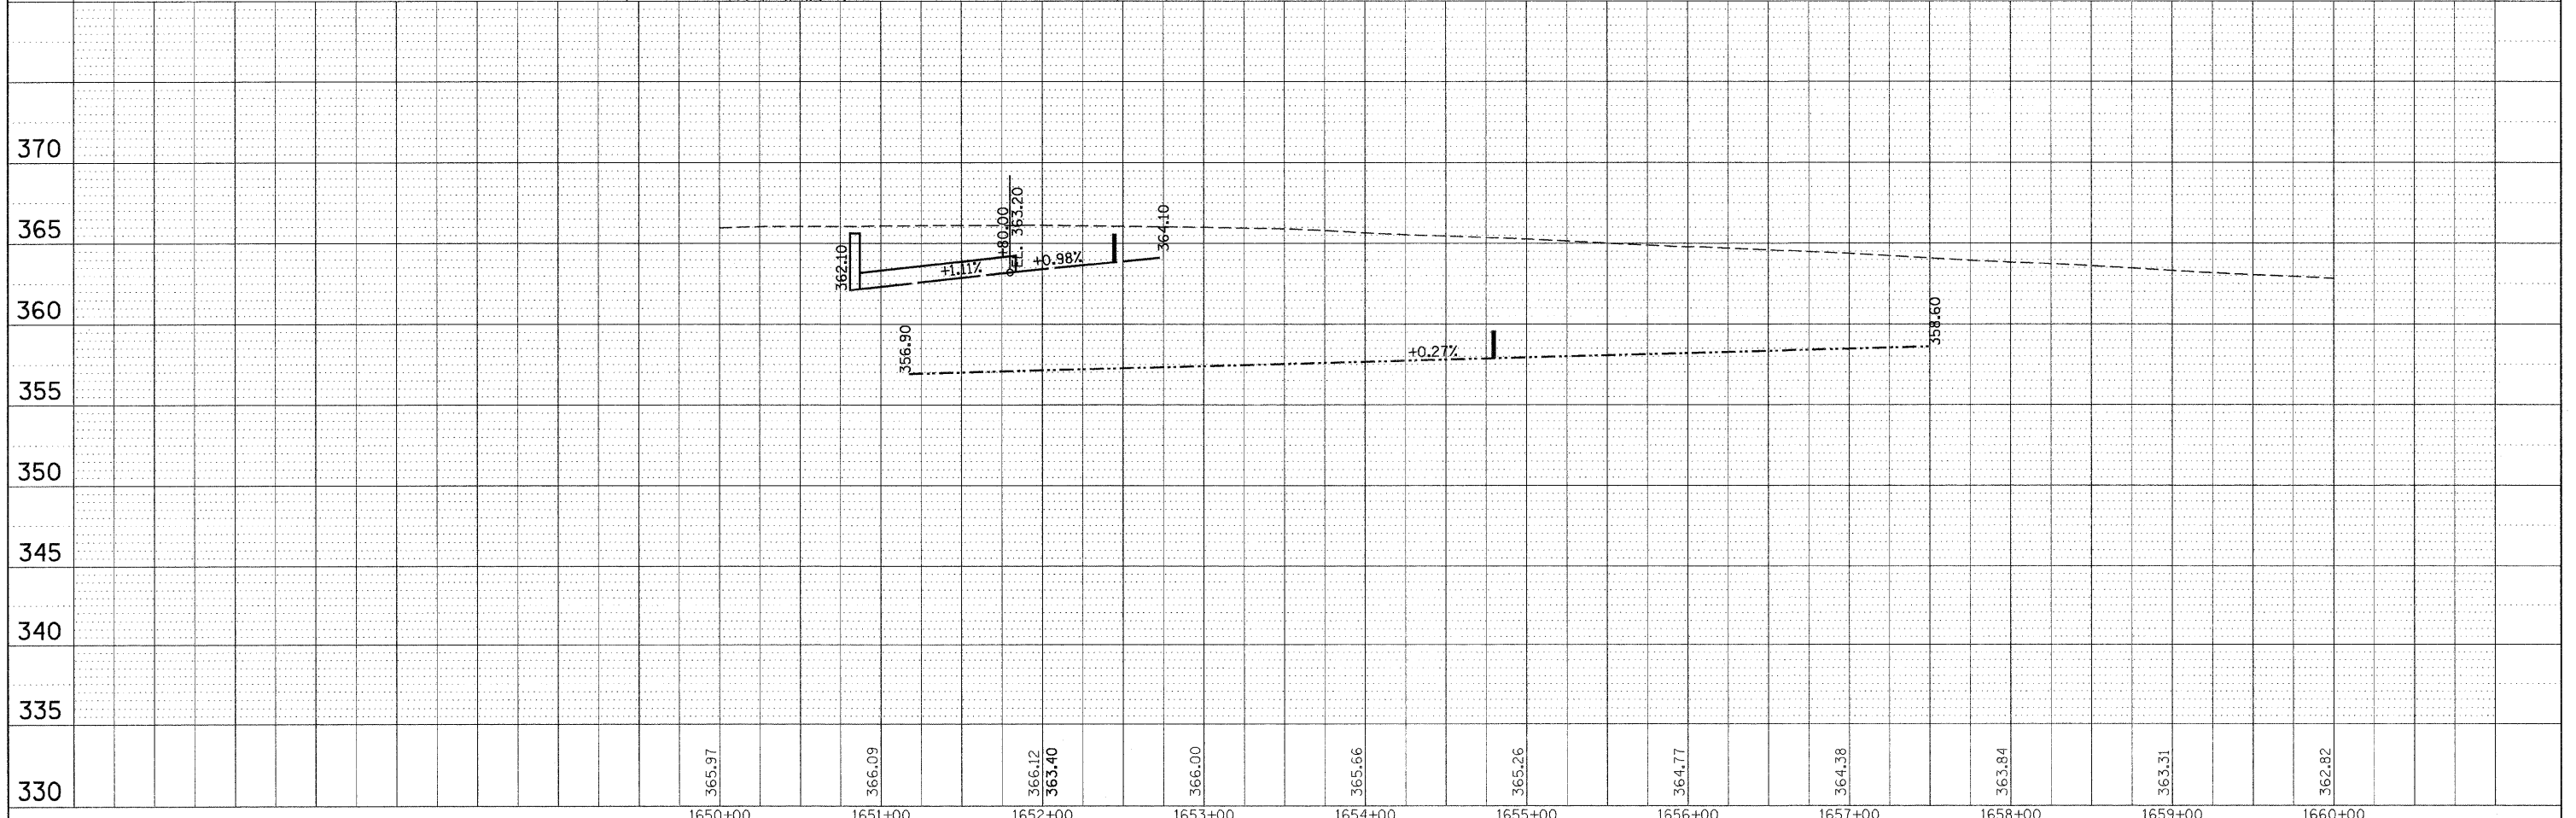


PLAN	REVIEWED	BY	DATE
	PLOTTED		
	ALIGNMENT CHECKED		
	NOTE BOOK		
	NO.		
	CADD FILE NAME		

PROFILE	REVIEWED	BY	DATE
	PLOTTED		
	GRADES CHECKED		
	NOTE BOOK		
	NO.		
	STRUCTURE NOTATIONS CHECKED		

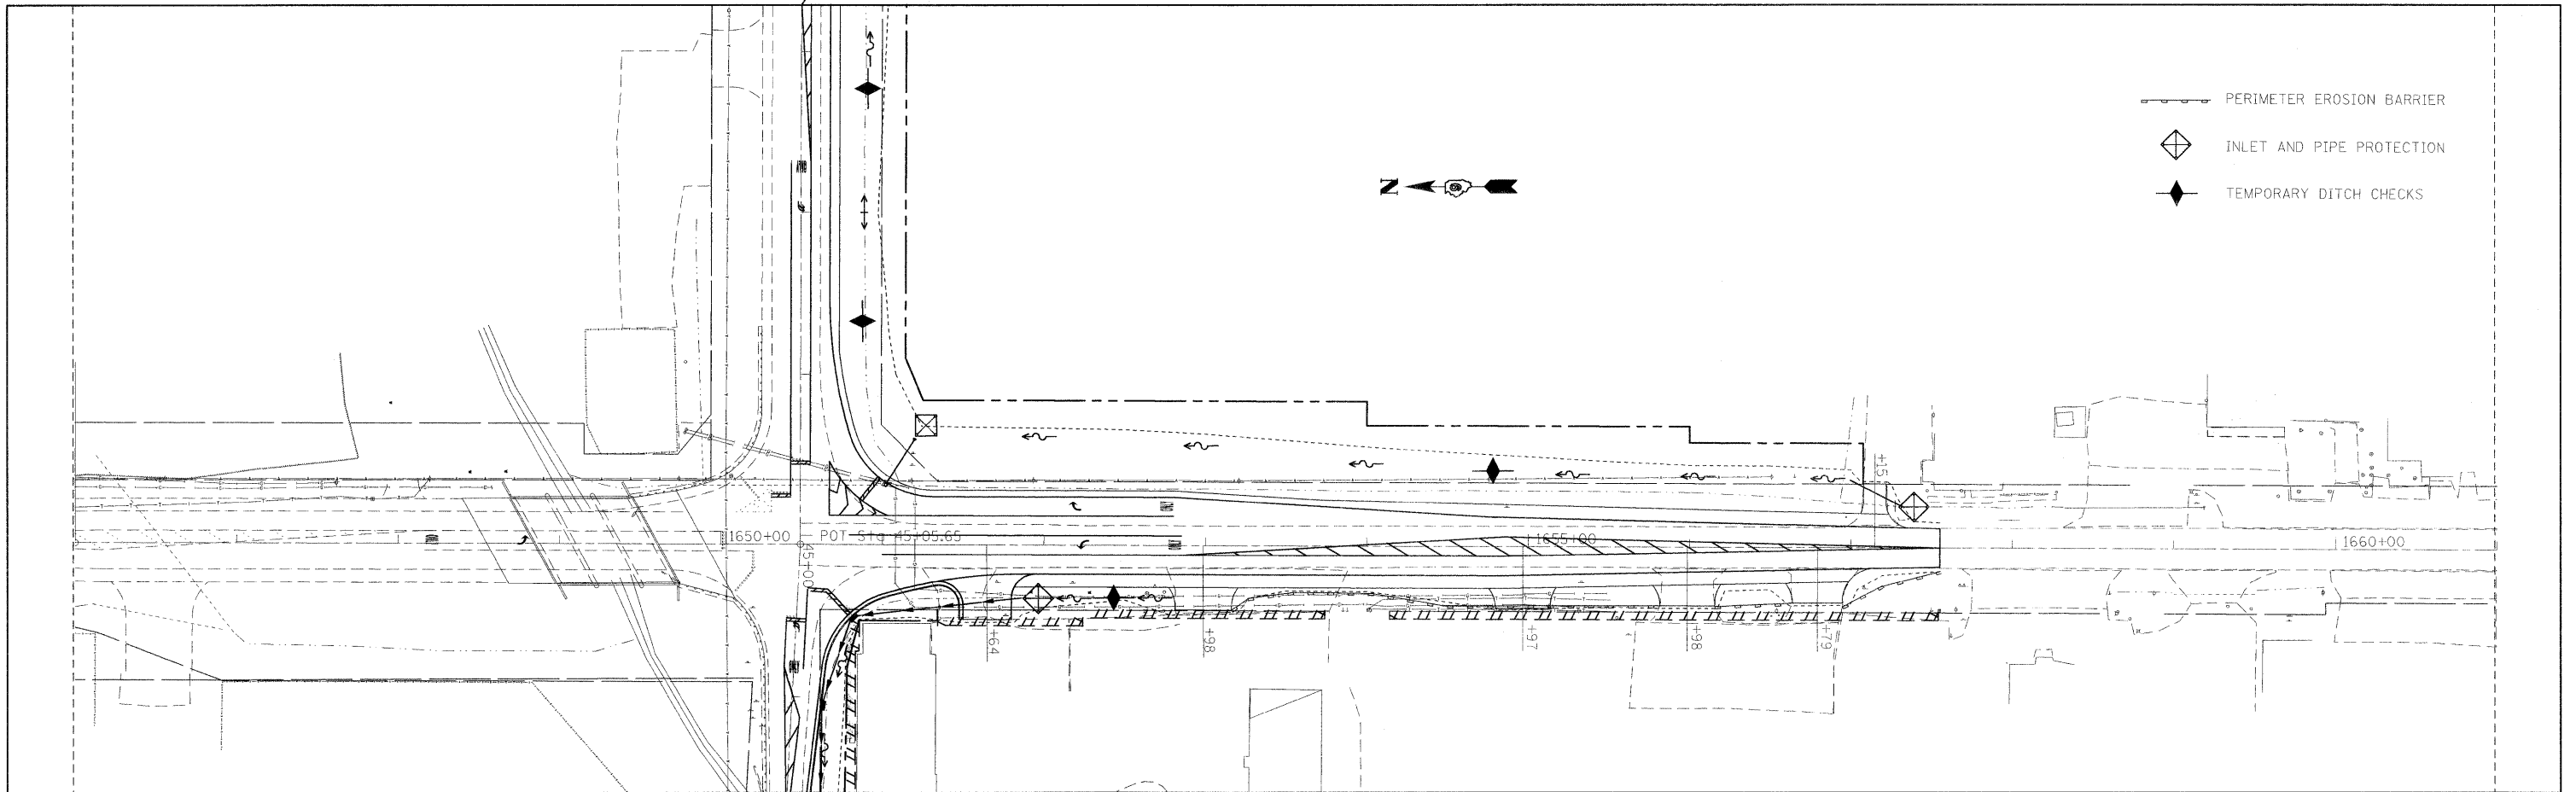

FILE NAME =	USER NAME = colemm	DESIGNED -	REVISED -	STATE OF ILLINOIS DEPARTMENT OF TRANSPORTATION				TEMPORARY EROSION CONTROL PLAN IL 34				F.A.P. RTE.	SECTION	COUNTY	TOTAL SHEETS	SHEET NO.					
ct:\p\work\PWID01\COLEMM\dms43714\d97885	sh:plpr.dgn	DRAWN -	REVISED -									869	*	Saline	82	29					
	PLOT SCALE = 50.0000' / IN.	CHECKED -	REVISED -									SCALE: 50				SHEET NO. OF SHEETS STA. TO STA.				CONTRACT NO. 78065	
	PLOT DATE = 10/9/2009	DATE -	REVISED -									ILLINOIS FED. AID PROJECT									