
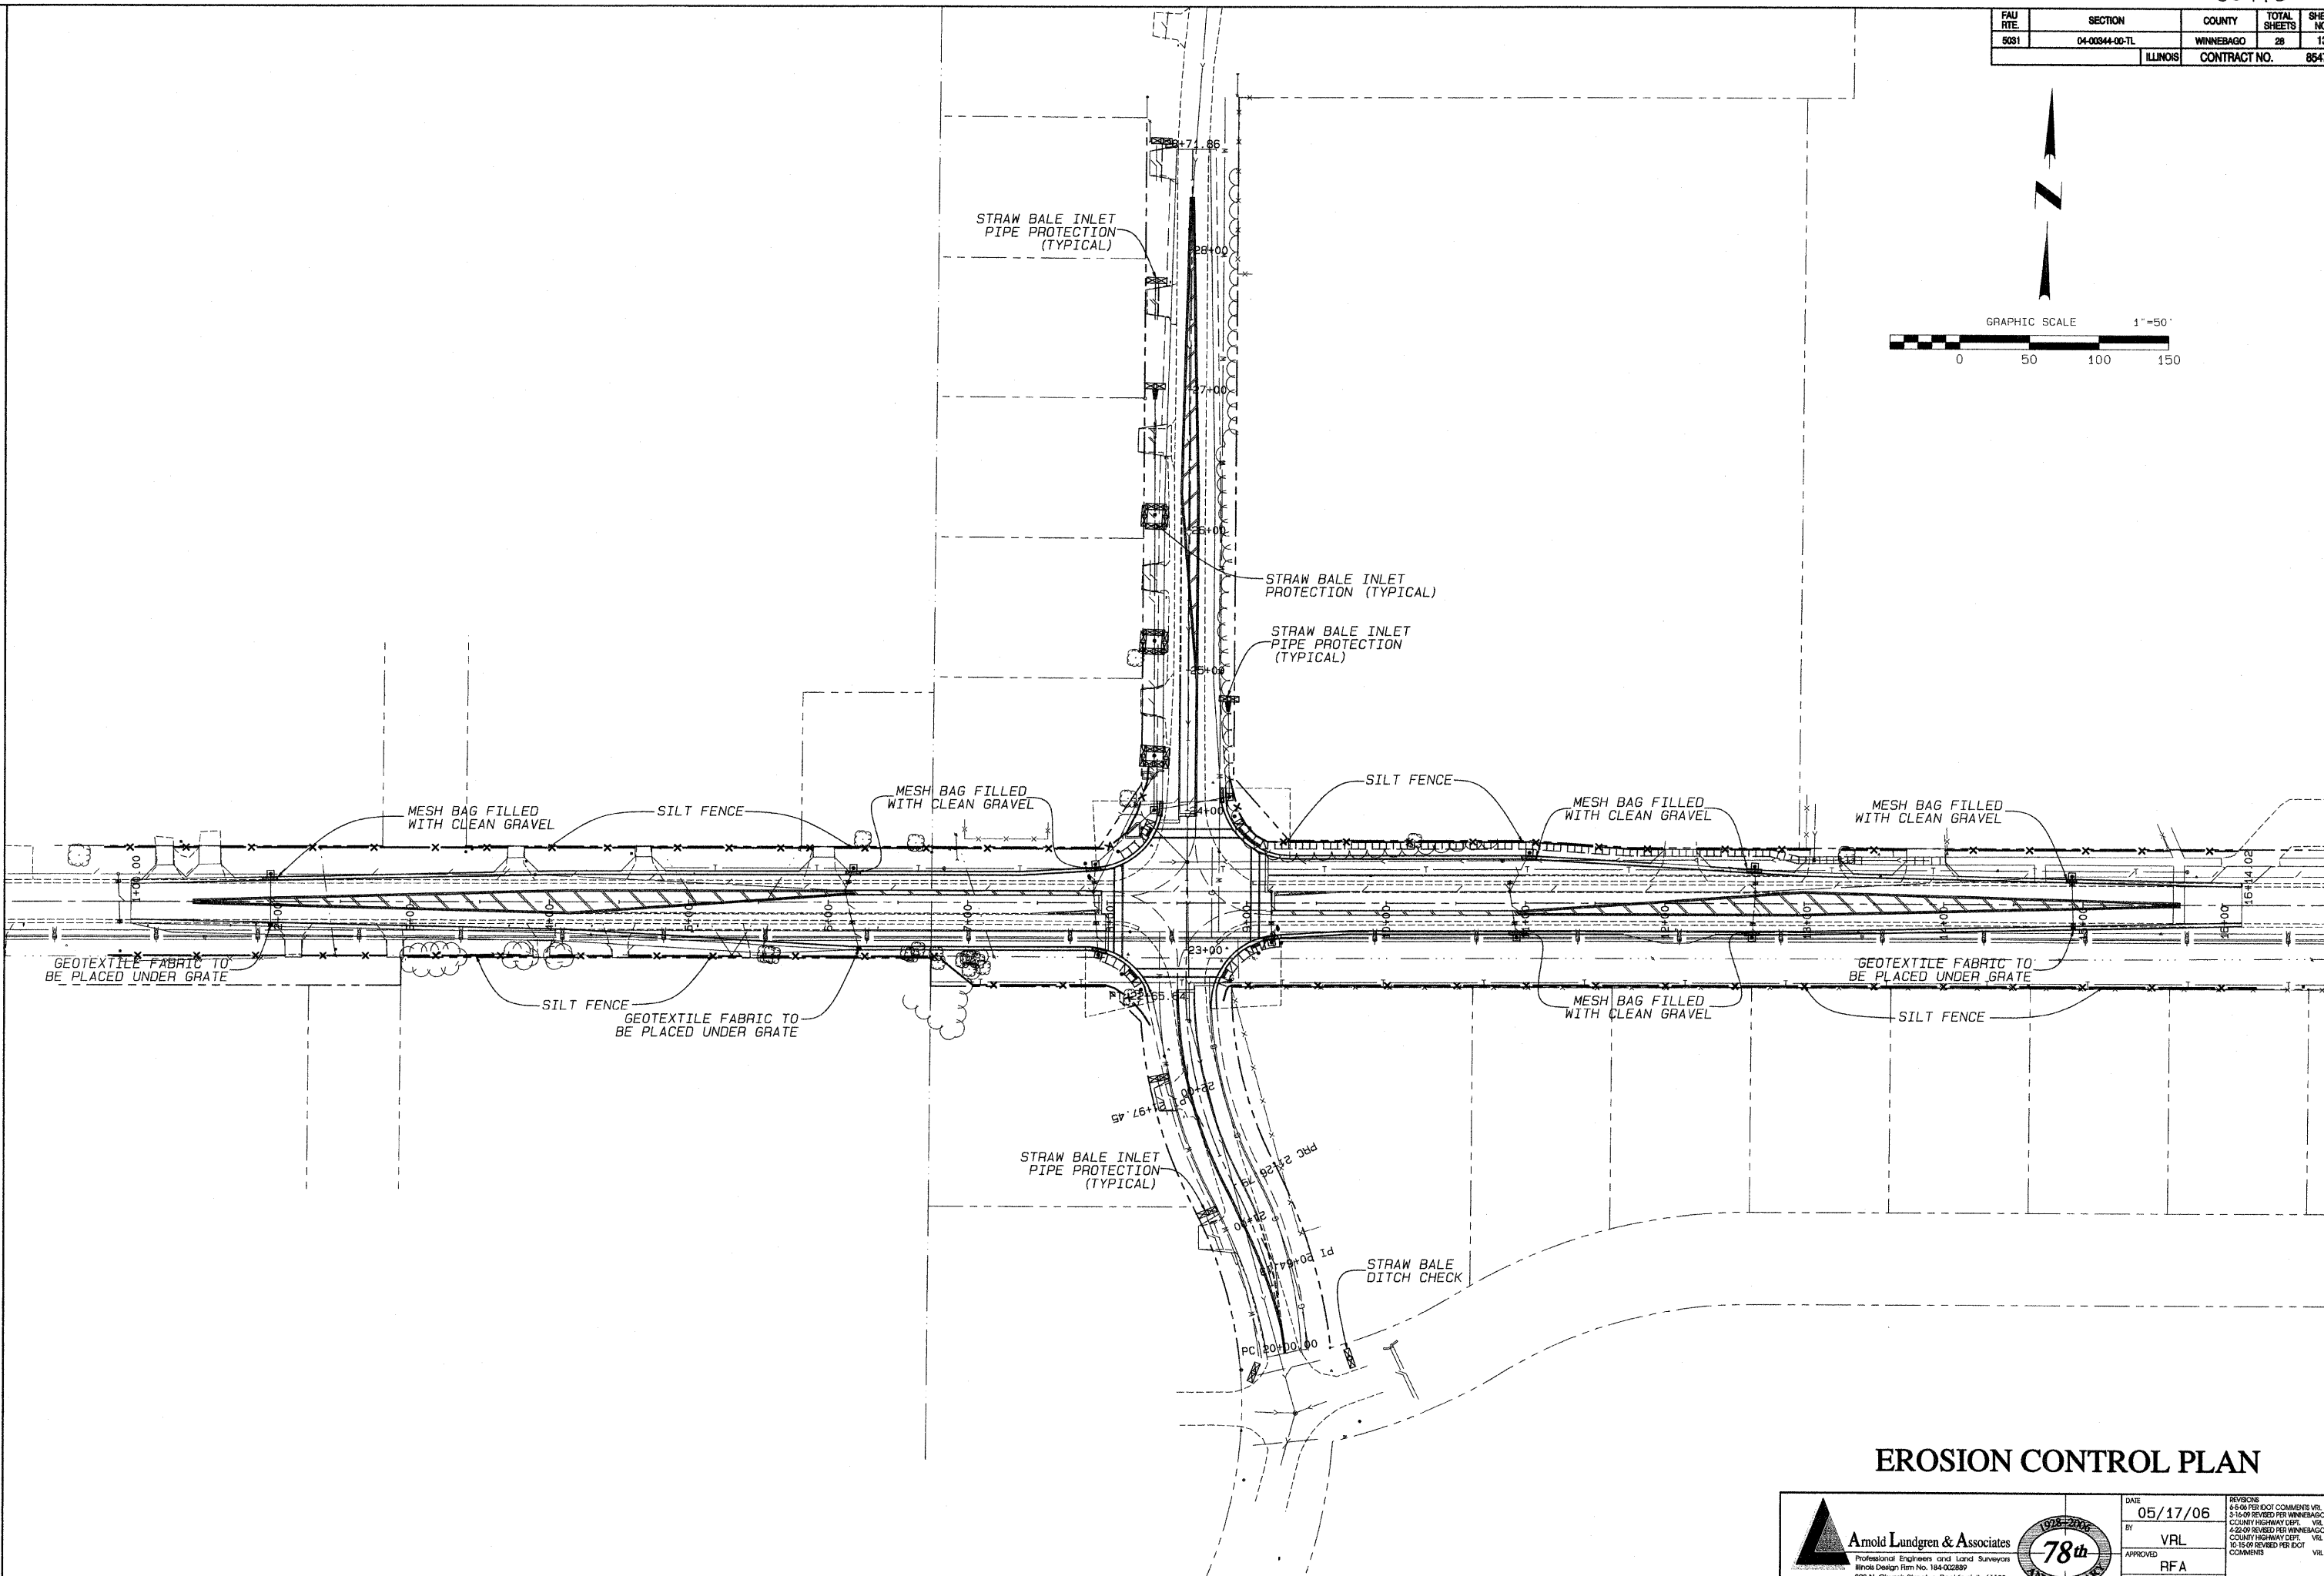


FAU RTE.	SECTION	COUNTY	TOTAL SHEETS	SHEET NO.
5031	04-00344-00-TL	WINNEBAGO	28	13
ILLINOIS			CONTRACT NO.	85478

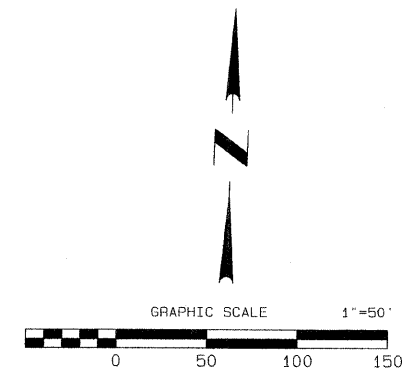

EROSION CONTROL PLAN

<p>Arnold Lundgren & Associates Professional Engineers and Land Surveyors Illinois Design Firm No. 184-002899 600 N. Church Street • Rockford, IL 61103 (815) 398-8981 • Fax (815) 398-6497 www.arnoldlundgren.com</p>	DATE	05/17/06	REVISIONS
	BY	VRL	3-16-06 REVISED PER WINNEBAGO COUNTY HIGHWAY DEPT. VRL
	APPROVED	RFA	4-22-06 REVISED PER WINNEBAGO COUNTY HIGHWAY DEPT. VRL
	ORDER NO.	22475	10-18-06 REVISED PER DOT COMMENTS VRL