 
 
 

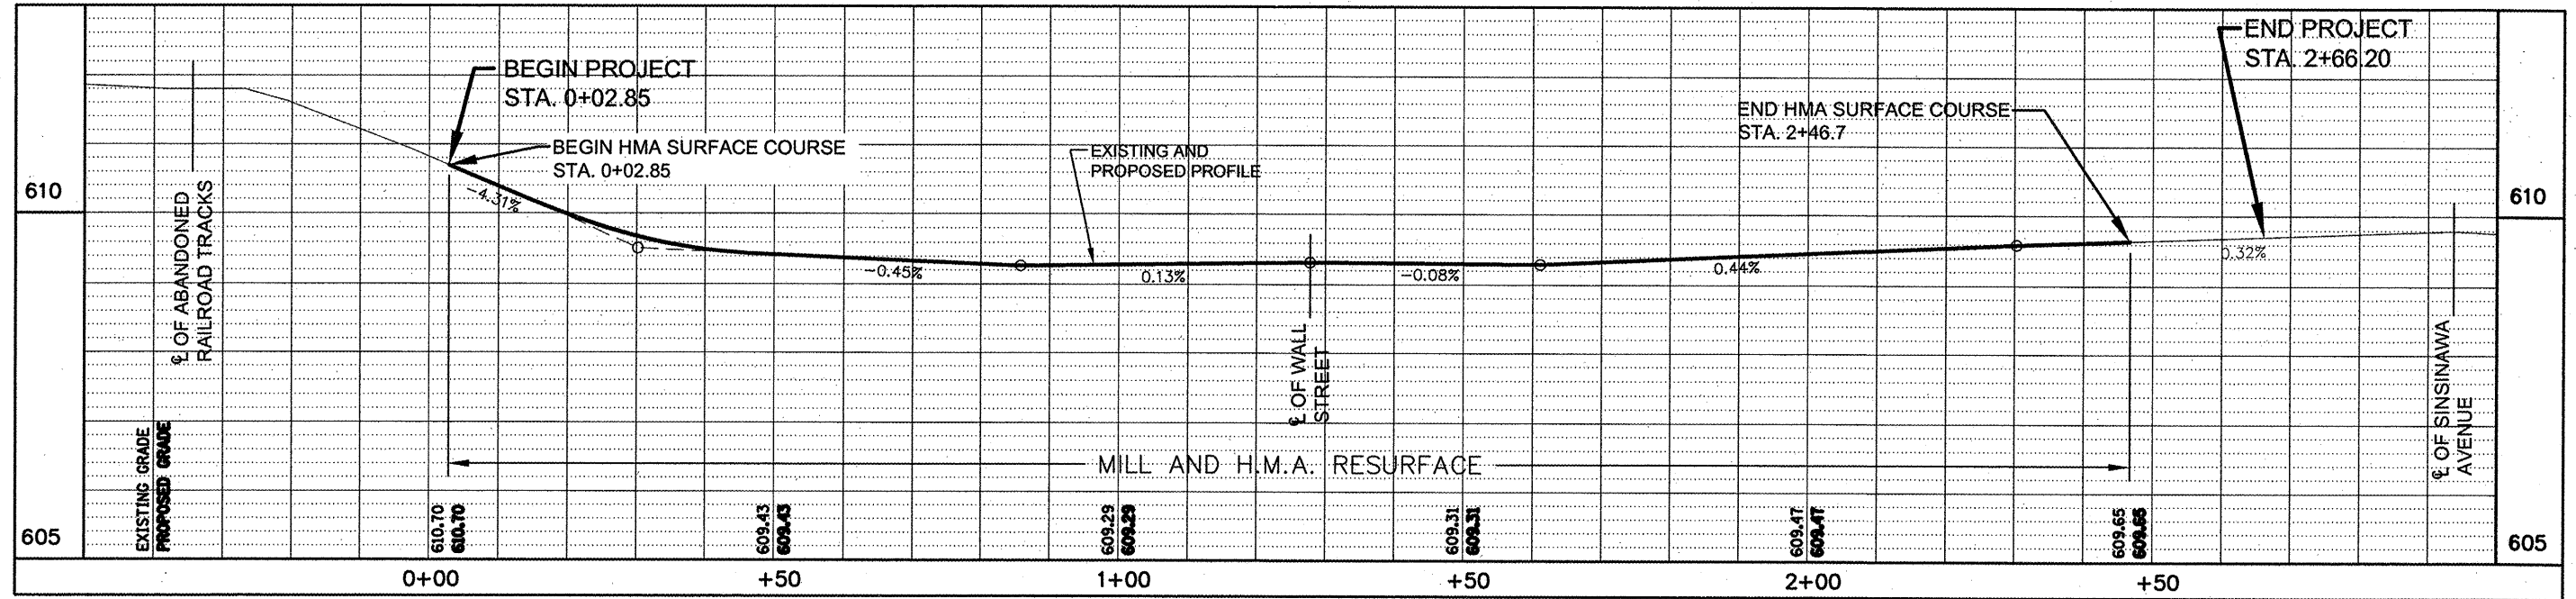
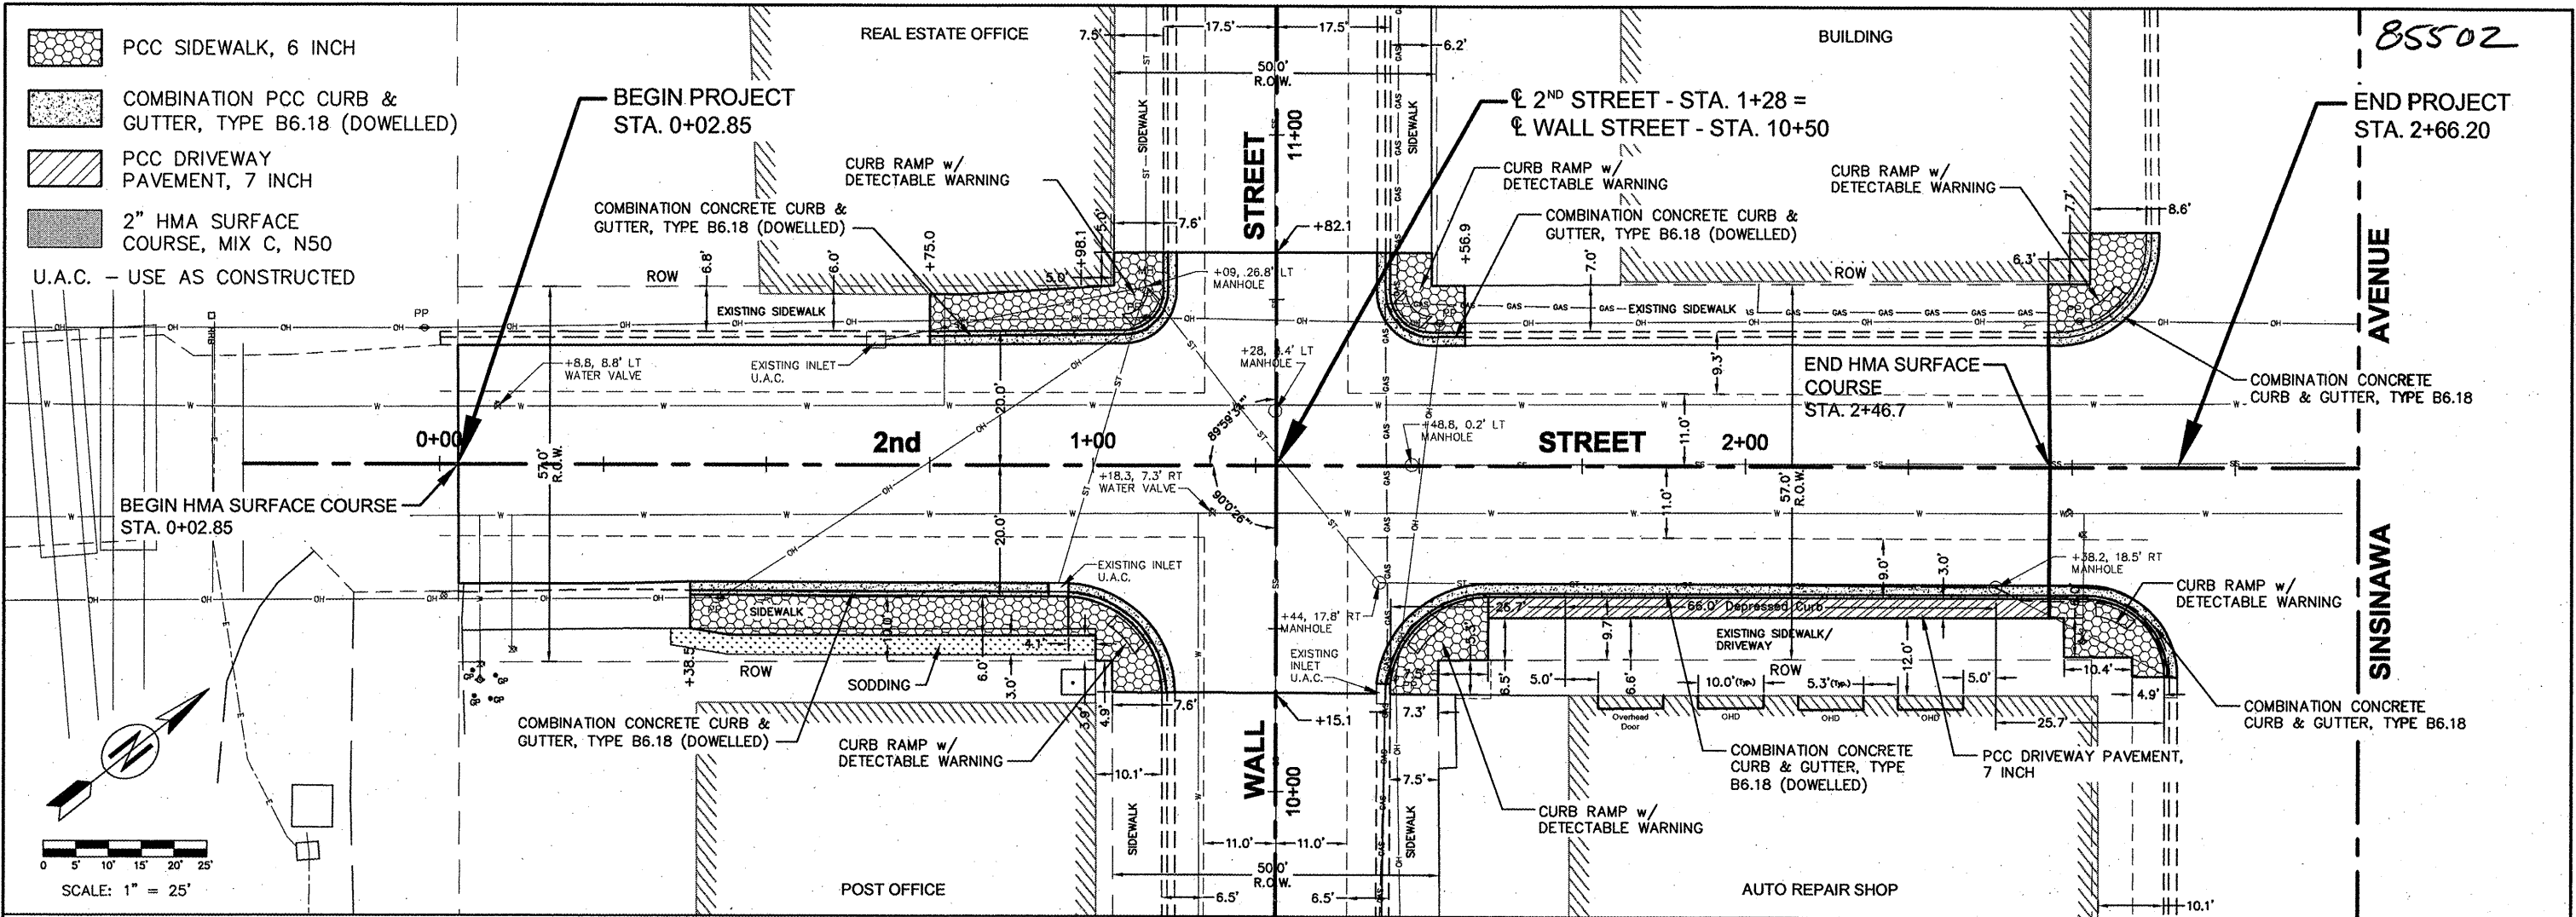


85502

-  PCC SIDEWALK, 6 INCH
-  COMBINATION PCC CURB & GUTTER, TYPE B6.18 (DOWELLED)
-  PCC DRIVEWAY PAVEMENT, 7 INCH
-  2" HMA SURFACE COURSE, MIX C, N50
- U.A.C. - USE AS CONSTRUCTED



DESIGNED - DJH	REVISED
DRAWN - DJH	REVISED
CHECKED -	REVISED

DATE: Fri, October 23, 2009 - 2:04pm
 FILENAME: C:\Dept\3\7230 - East DBO 2nd STREET\LD0\East DBO 2nd Street.dwg

WHKS & CO.
 SPRINGFIELD, IL
 EAST DUBUQUE, IL
 DESIGN FIRM #184001036

STATE OF ILLINOIS
 DEPARTMENT OF TRANSPORTATION

PLAN AND PROFILE
 SCALE: 1" = 25'
 SHEET NO. 1 OF 1 SHEETS
 STA. 0+02.85 TO STA. 2+66.20

F.A.U. RTE.	SECTION	COUNTY	TOTAL SHEETS	SHEET NO.
5299	09-00034-00-RS	JO DAVIESS	8	7
CONTRACT NO. 85502				
FED. ROAD DIST. NO. 2 ILLINOIS FED. AID PROJECT				