

F.A.S. ROUTE NO.	SECTION	ILLINOIS PROJECT	CONTRACT NO.	COUNTY	TOTAL SHEETS	SHEET NUMBER
268	06-00173-00-SW	ARA-00D3(58)	87359	LASALLE	15	1

STATE OF ILLINOIS
DEPARTMENT OF TRANSPORTATION
DIVISION OF HIGHWAYS

PLANS FOR PROPOSED FEDERAL ENHANCEMENT PROJECT



FUNDING TYPE: AMERICAN RECOVERY &
REINVESTMENT ACT
FAS 268 (MAIN STREET)
SECTION 06-00173-00-SW
PROJECT NO. ARA-00D3(58)
JOB NO. C-93-078-07
CONTRACT NO. 87359

INDEX OF SHEETS

NO.	DESCRIPTION
1	COVER SHEET
2	SUMMARY OF QUANTITIES AND GENERAL NOTES
3	TYPICAL SECTIONS
4	SCHEDULE OF QUANTITIES
5-7	PLAN & PROFILES
8	BRIDGE APPROACH DETAILS
9	PEDESTRIAN TRUSS SUPERSTRUCTURE DETAILS
10	PEDESTRIAN TRUSS SUPERSTRUCTURE ABUTMENT DETAILS
11	SOUTH MILL RACE WING WALL MODIFICATION DETAILS
12	NORTH MILL RACE RETAINING WALL MODIFICATION DETAILS
13-15	SIDEWALK CROSS SECTIONS

STANDARDS


- 280001-05 TEMPORARY EROSION CONTROL SYSTEMS
- 424001-05 CURB RAMPS FOR SIDEWALKS
- 606001-04 CONCRETE CURB TYPE B AND COMBINATION CONCRETE CURB AND GUTTER
- 701501-05 URBAN LANE CLOSURE, 2L, 2W - UNDIVIDED
- 701901-01 TRAFFIC CONTROL DEVICES

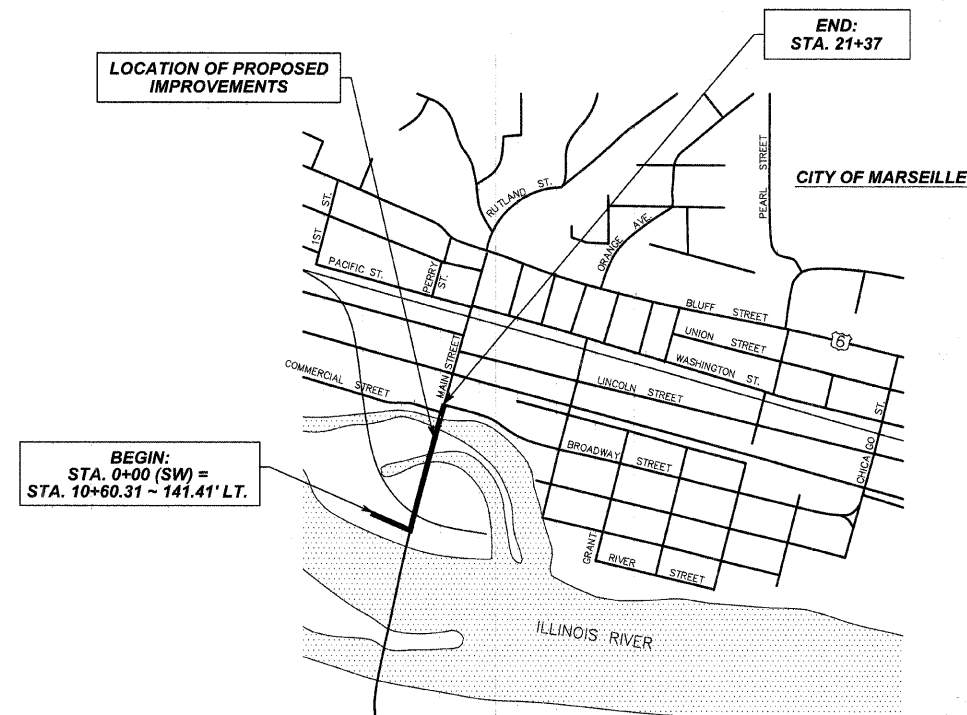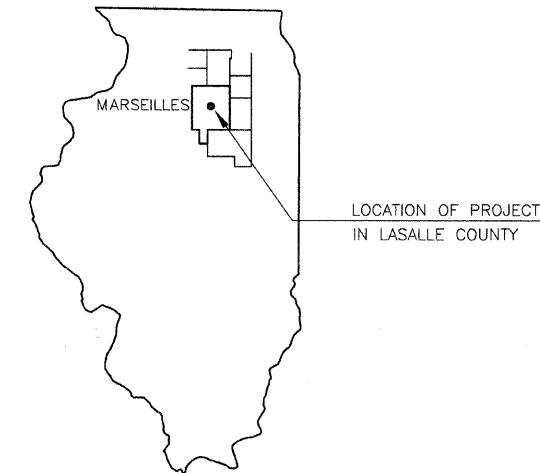

BEGIN:
STA. 0+00 (SW) =
STA. 10+60.31 ~ 141.41' LT.

END:
STA. 21+37

GROSS LENGTH OF IMPROVEMENT = 1300' (0.25 MILES)
NET LENGTH OF IMPROVEMENT = 920' (0.17 MILES)

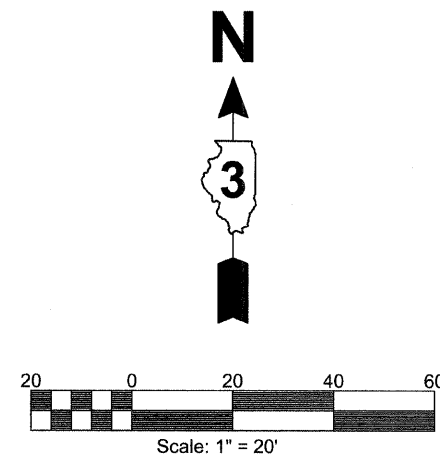

LOCATION MAP : NOT TO SCALE
TYPICAL SECTIONS : NOT TO SCALE
PLAN SHEETS : HORIZ. : 1" = 20'

FULL SIZE PLANS HAVE BEEN PREPARED USING STANDARD ENGINEERING SCALES. REDUCED SIZE PLANS WILL NOT CONFORM TO STANDARD SCALES. IN MAKING MEASUREMENTS ON REDUCED PLANS, THE ABOVE SCALE MAY BE USED.

J.U.L.I.E. SYSTEM - THE TOLL FREE TELEPHONE NUMBER FOR JOINT UTILITY LOCATION INFORMATION FOR EXCAVATION IS 1-800-892-0123

PREPARED BY: *Michael A. Etscheid*
MICHAEL A. ETSCHIED
I.R.P.E. NO. 62-32881
EXPIRES NOVEMBER 30, 2011

DATE: *Dec 3, 2009*

APPROVED *12-4-2009*
James H. Trap
MAYOR, CITY OF MARSEILLES

APPROVED *12-7-2009*
Harold R. Long
DISTRICT 3 ENGINEER OF LOCAL ROADS & STREETS

APPROVED *12-7-2009*
George F. Ryan
DEPUTY DIRECTOR OF HIGHWAYS, REGION 2
STATE OF ILLINOIS
DEPARTMENT OF TRANSPORTATION

SECTION 06-00173-00-SW
MARSEILLES RIVERFRONT BEAUTIFICATION

**ETSCHIED
DUTTLINGER
& ASSOCIATES INC.**
Professional Engineers & Land Surveyors

1304 Gemini Circle
Ottawa, Illinois 61350
TEL: 815-434-3925
FAX: 815-434-3953

PROFESSIONAL DESIGN FIRM # 184-000711
SHEET NO. 1 OF 15

DATE PLOTTED: OCTOBER 21, 2009 FILENAME: J:\208792_COVER