
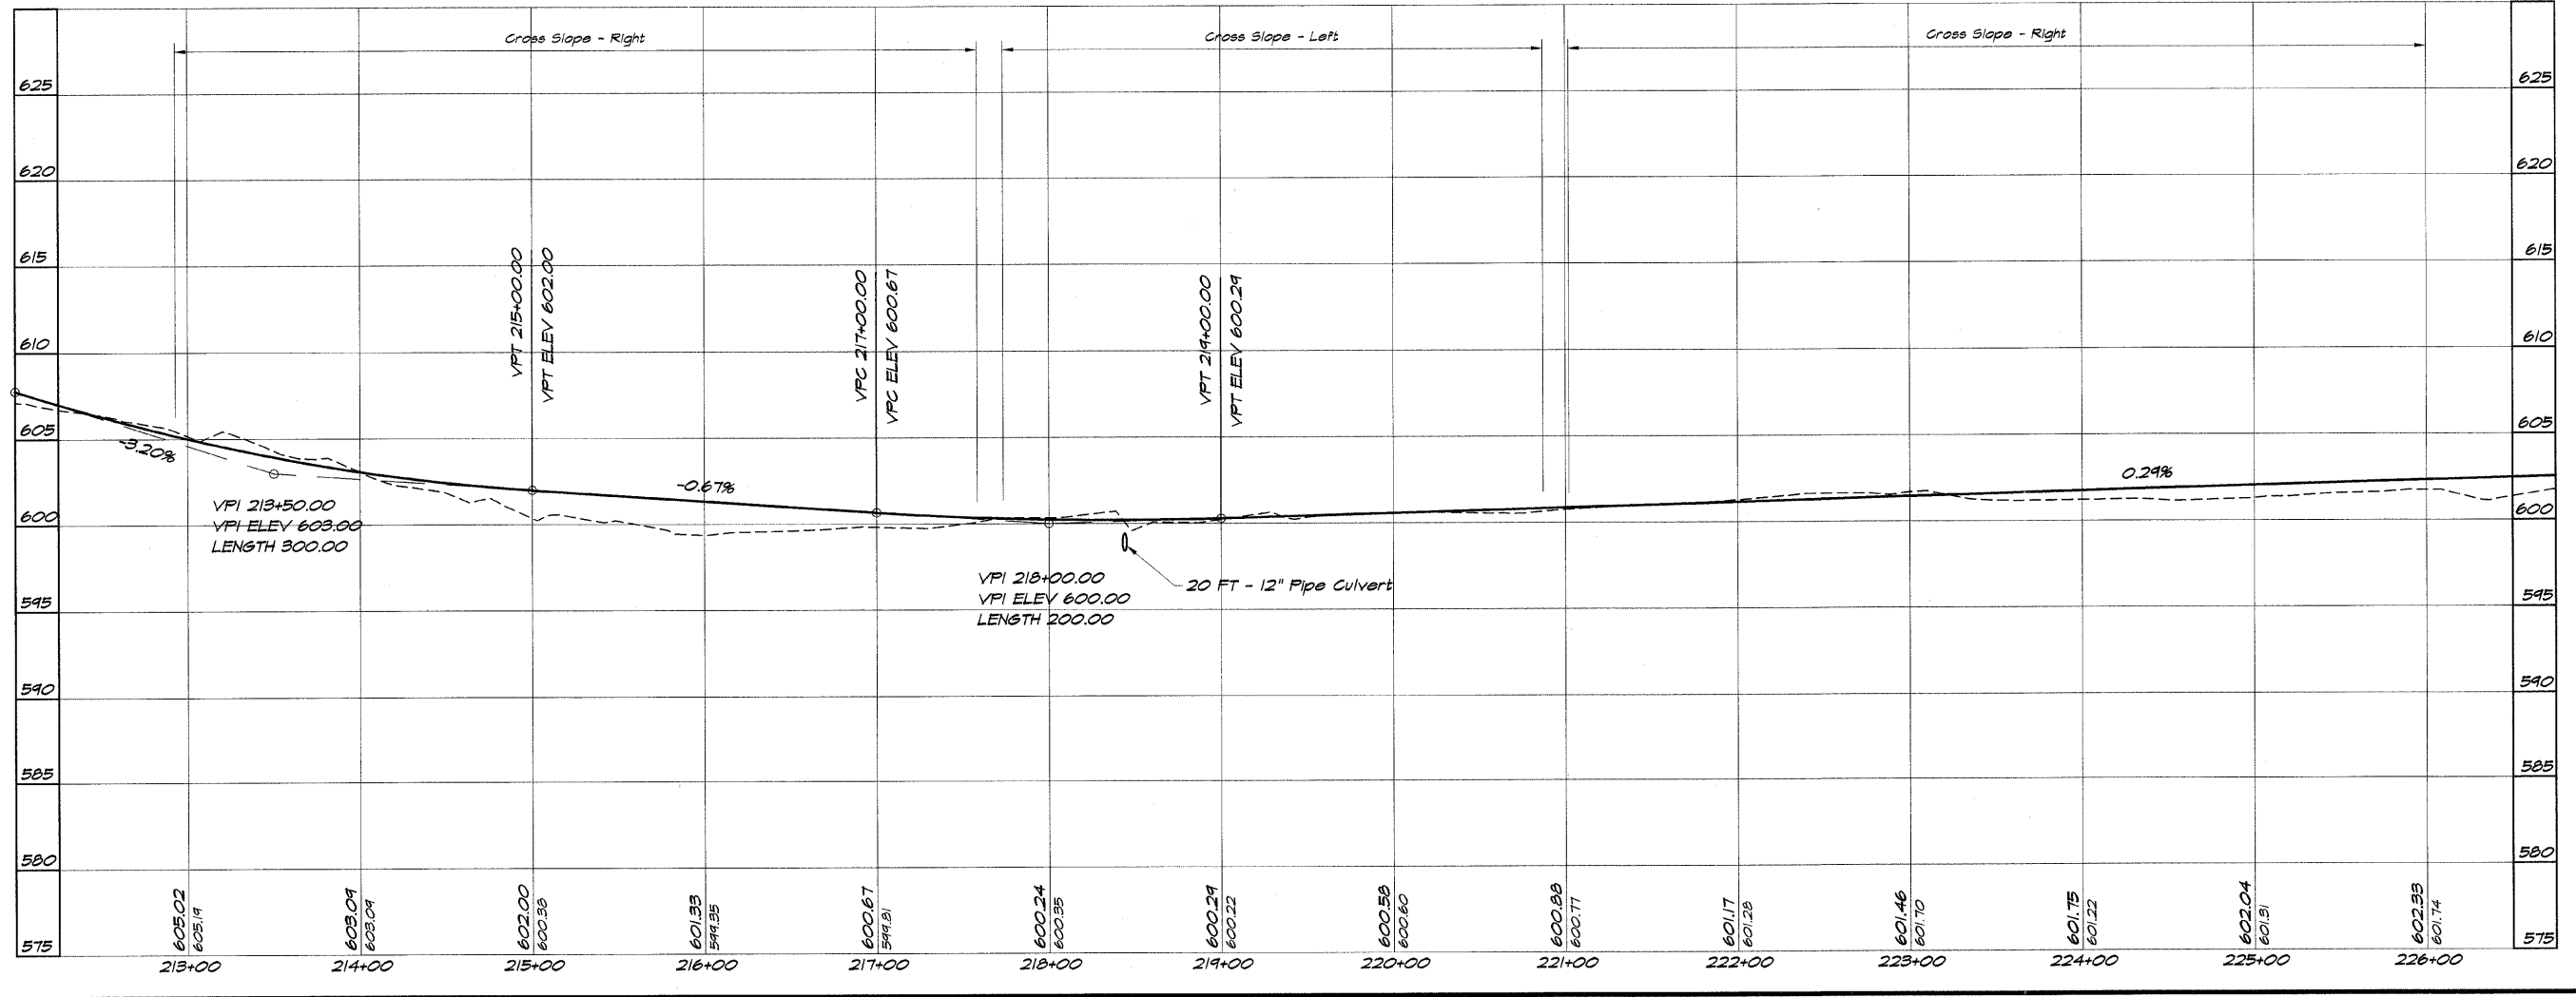


ROUTE NO.	SECTION	CITY	TOTAL SHEETS	SHEET NO.
STEVENS CREEK BIKEWAY	99-P4000-00-BP	DECATUR PARK DIST	145	10
FED. ROAD DIST. NO.	ILLINOIS	PROJECT	TE-0007(27)	

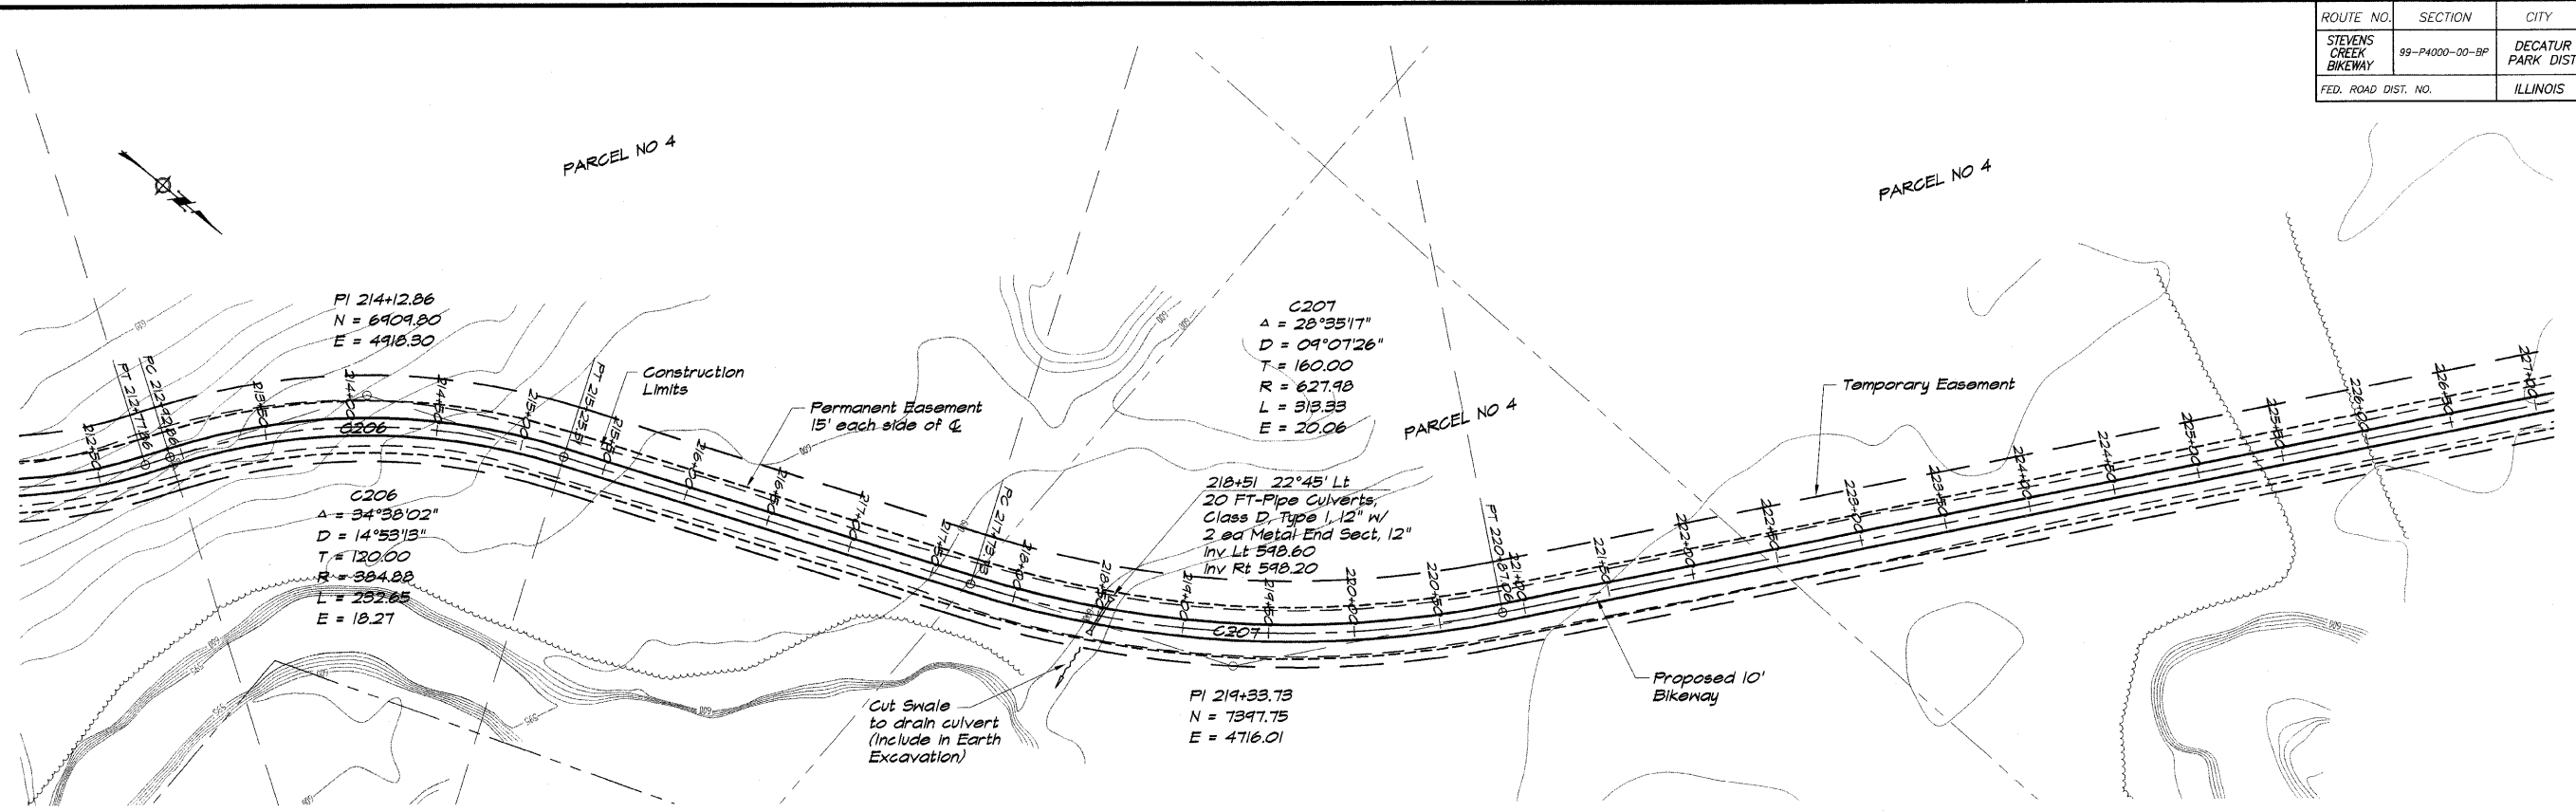

BARNBRIDGE & ASSOCIATES, INC.
GEB
MILWAUKEE
 Consulting Engineers
 1870 SOUTH TAYLORVILLE ROAD
 DECATUR, ILLINOIS
 ILL. LICENSE 184-001582

DESIGNED	SCALE	DATE	JOB NO.
DZLN	1" = 50'	May 2002	99099
DRAWN	P m/l/s		
FIELD BOOK	XXX		

DECATUR PARK DISTRICT
STEVENS CREEK BIKEWAY - PHASE I
PLAN AND PROFILE
 STATION 213+00.00 TO 225+00.00