
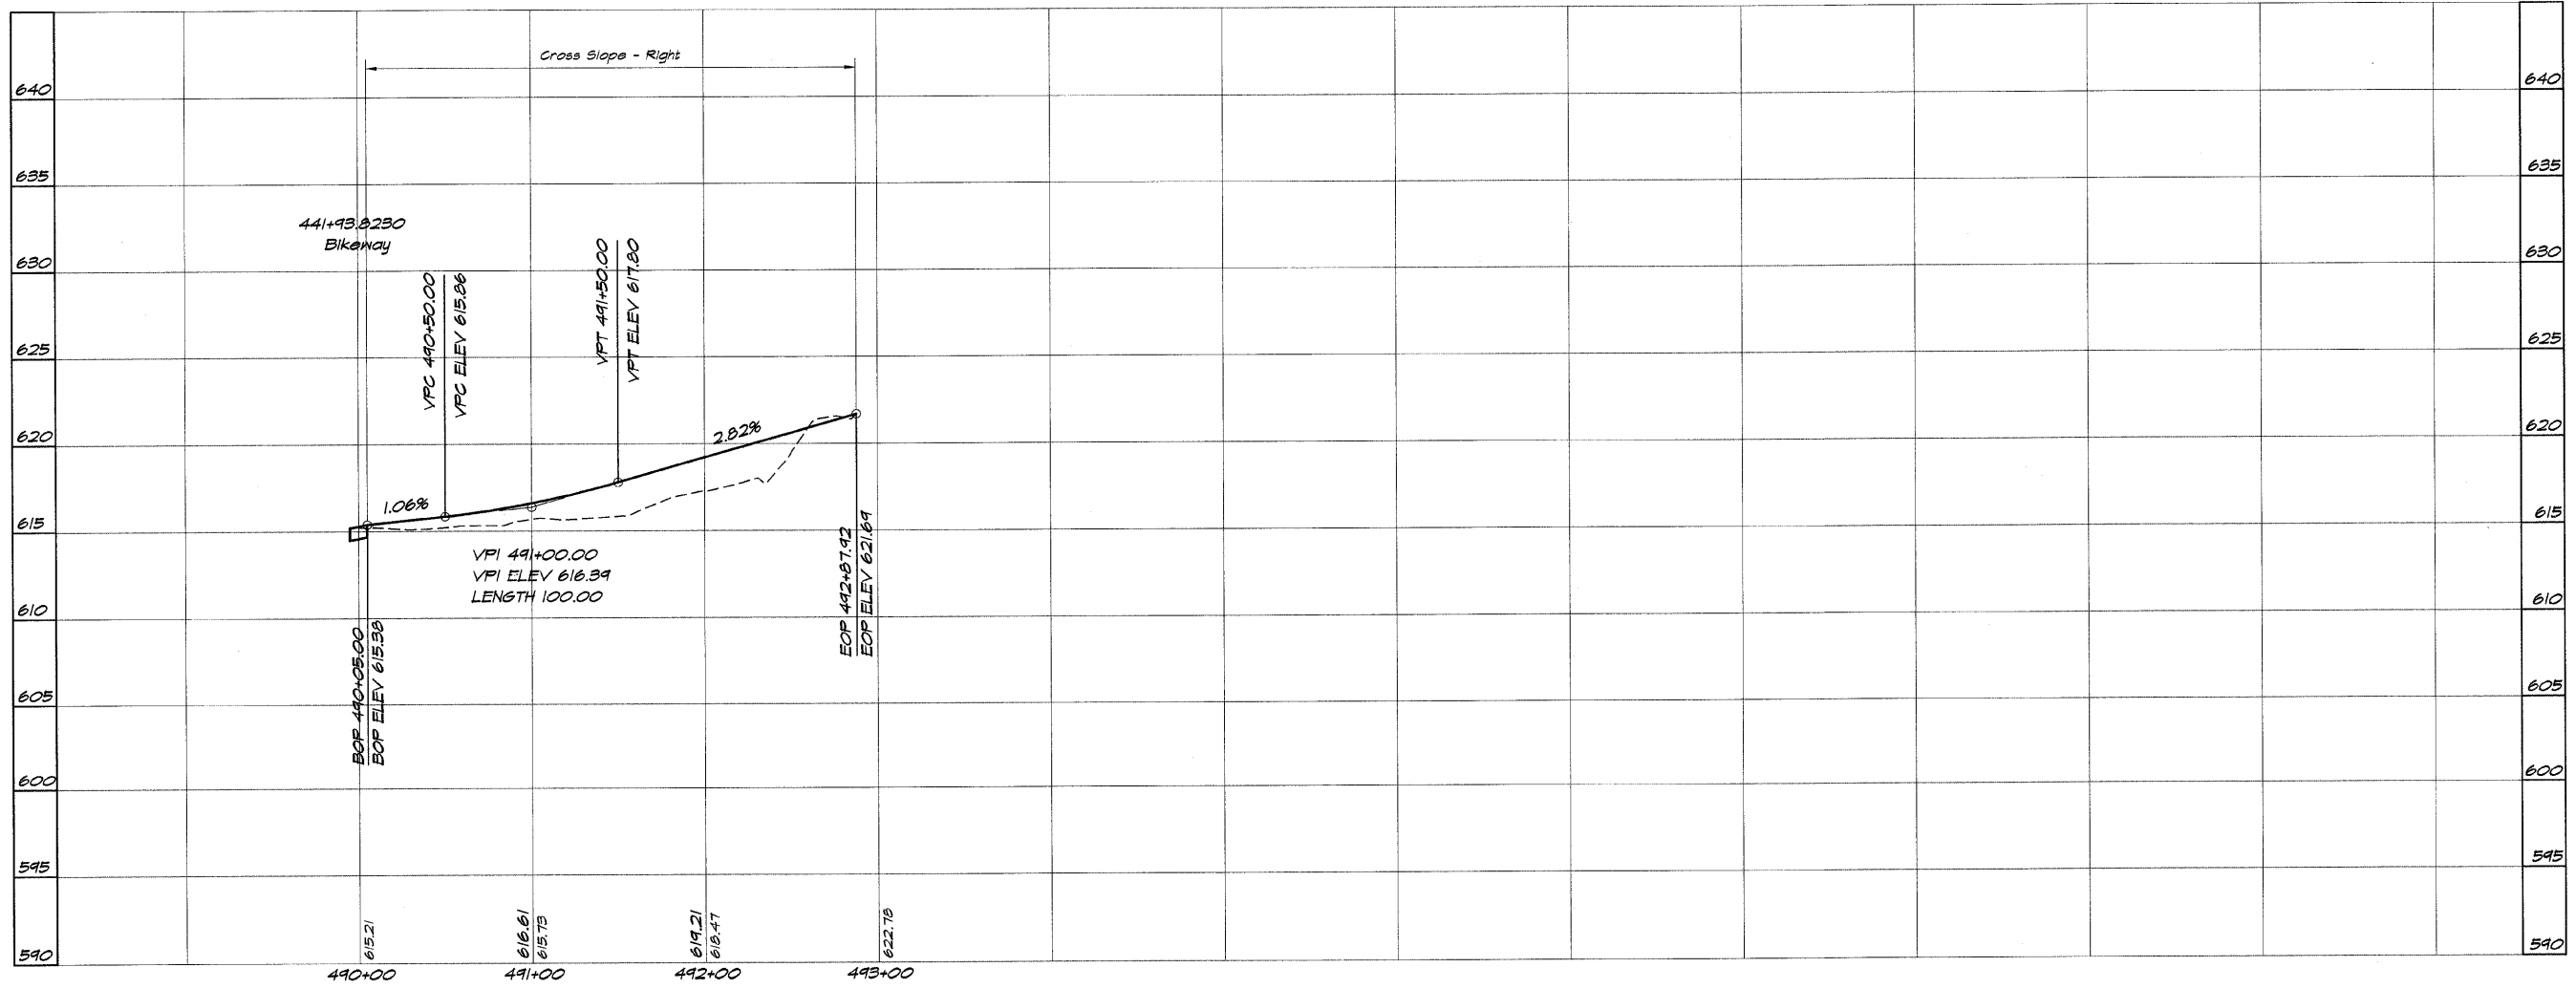


ROUTE NO.	SECTION	CITY	TOTAL SHEETS	SHEET NO.
STEVENS CREEK BIKEWAY	99-P4000-00-BP	DECATUR PARK DIST	145	28
FED. ROAD DIST. NO.	ILLINOIS		PROJECT TE-0007(27)	

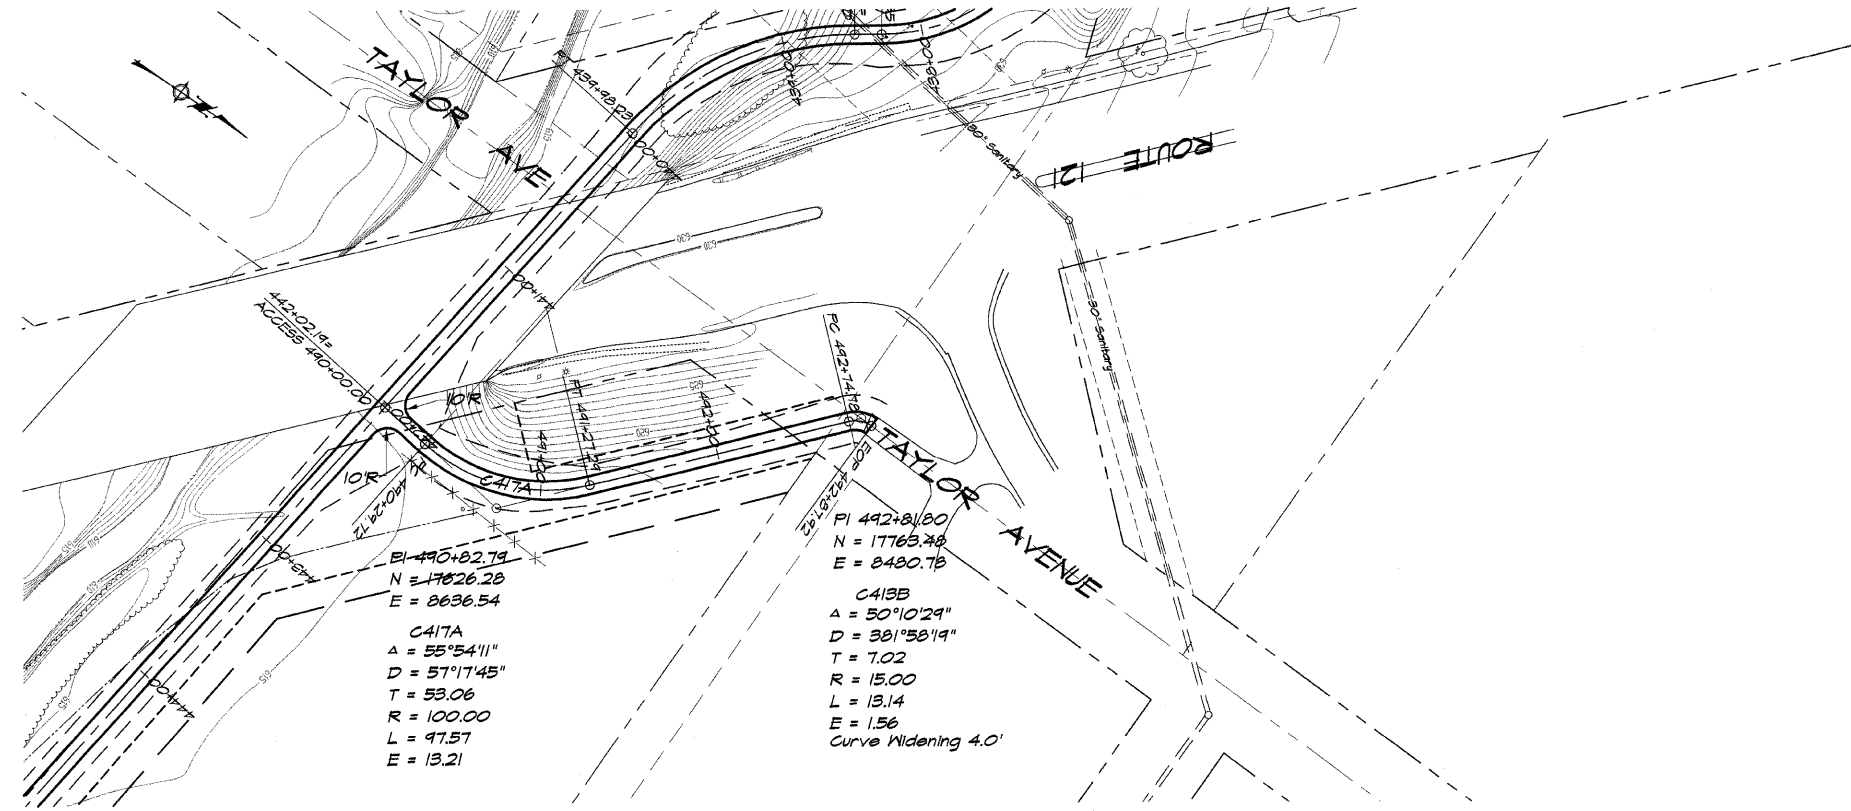

**BATNBRIDGE & ASSOCIATES, INC.**  
 Consulting Engineers  
**GEB MILANSKI**  
 1970 SOUTH TAYLORVILLE ROAD  
 DECATUR ILLINOIS 62526

DESIGNED	SCALE	REVISIONS
MMP	1" = 50'	NO. BY DATE
DRWN	DATE	
P mills	May 2002	
FIELD BOOK	JOB NO.	
XXX	95099	

**DECATUR PARK DISTRICT**  
**STEVENS CREEK BIKEWAY - PHASE I**  
**PLAN AND PROFILE**  
 STATION 480+00.00 TO 492+87.92