

FAP ROUTE 600 IDOT SECTION 01-00026-00-SW COUNTY ST. CLAIR  
 FEDERAL AID PROJECT ILLINOIS  
 IDOT JOB NO. CMF-0600(058)  
 IDOT CONTRACT NO. 97318

**THOUVENOT, WADE & MOERCHEN, INC.**  
 ENGINEERS • SURVEYORS • PLANNERS



- CORPORATE OFFICE  
 4940 OLD COLLINSVILLE RD.  
 SWANSEA, ILLINOIS 62226  
 TEL (618) 624-4488  
 FAX (618) 624-6688  
 corp@twm-inc.com
- CARBONDALE OFFICE  
 206 WEST COLLEGE STREET  
 CARBONDALE, ILLINOIS 62901  
 TEL (618) 549-8844  
 FAX (618) 549-8450  
 carbon@twm-inc.com
- EDWARDSVILLE OFFICE  
 1015B CENTURY DRIVE  
 EDWARDSVILLE, ILLINOIS 62025  
 TEL (618) 656-4040  
 FAX (618) 656-4343  
 edwardsville@twm-inc.com
- ST. LOUIS OFFICE  
 1001 CRAIG ROAD, SUITE 260  
 ST. LOUIS, MISSOURI 63146  
 TEL (314) 236-5052  
 FAX (314) 872-2194  
 stlouis@twm-inc.com
- WATERLOO OFFICE  
 113 SOUTH MAIN STREET  
 WATERLOO, ILLINOIS 62298  
 TEL (618) 939-5050  
 FAX (618) 939-3938  
 waterloo@twm-inc.com

PROFESSIONAL REGISTRATIONS	LICENSE NO.
ILLINOIS PROFESSIONAL DESIGN FIRM	184-001220
PROFESSIONAL ENGINEERING CORP.	62-055370
PROFESSIONAL STRUCTURAL ENGR. CORP.	81-005202
ILLINOIS PROF. LAND SURVEYING CORP.	048-000029
MISSOURI PROFESSIONAL ENGR. CORP.	NC 001526
MISSOURI LAND SURVEYING CORP.	NC 000346

**DRAINAGE PLAN AND PROFILE**  
**ALEXA DRIVE**

**PEDESTRIAN SIDEWALKS**  
**ALONG ILLINOIS ROUTE 159**  
**VILLAGE OF SWANSEA**  
**ST. CLAIR COUNTY, ILLINOIS**

REV	DATE	DESCRIPTION



PLAN STATUS: **100%**  
**7/15/09**

ISSUED FOR REVIEW     ISSUED FOR BIDDING  
 ISSUED FOR CONSTR.     RECORD DRAWING

DRAWN BY: BJC    SHEET  
 DESIGNED BY: BJC    **30**  
 CHECKED BY: JWF    OF 83 SHEETS  
 APPROVED BY: SJK    PROJECT DESCRIPTION  
 PROJECT NUMBER: T16000184A    SWANSEA SIDEWALKS

MATCHLINE STA. 118+50

MATCHLINE STA. 121+00

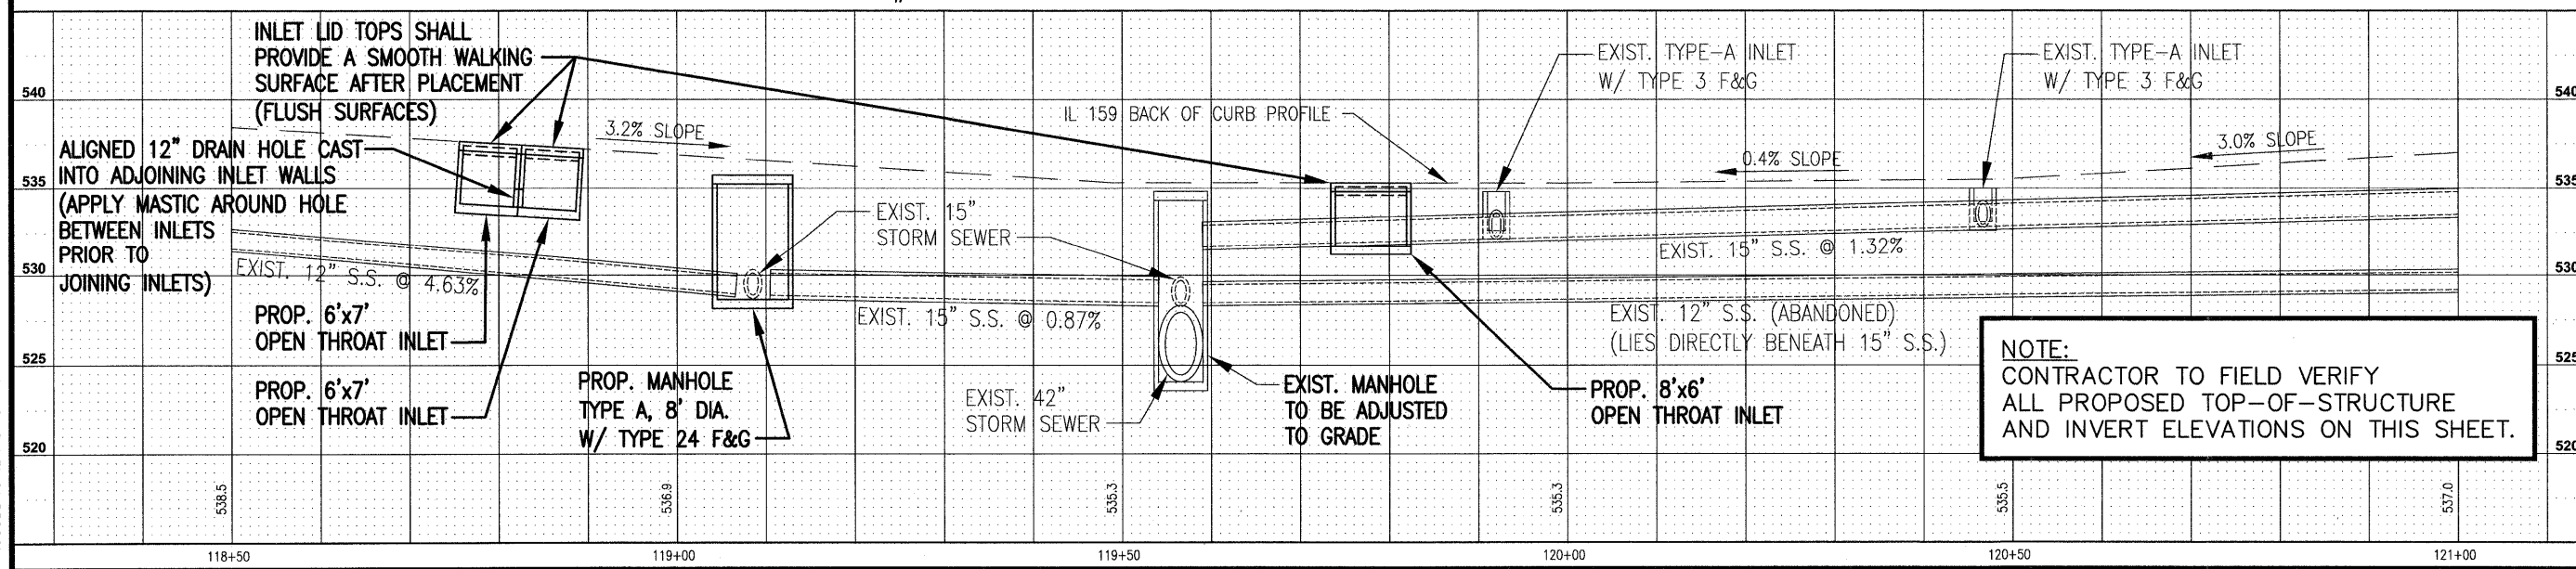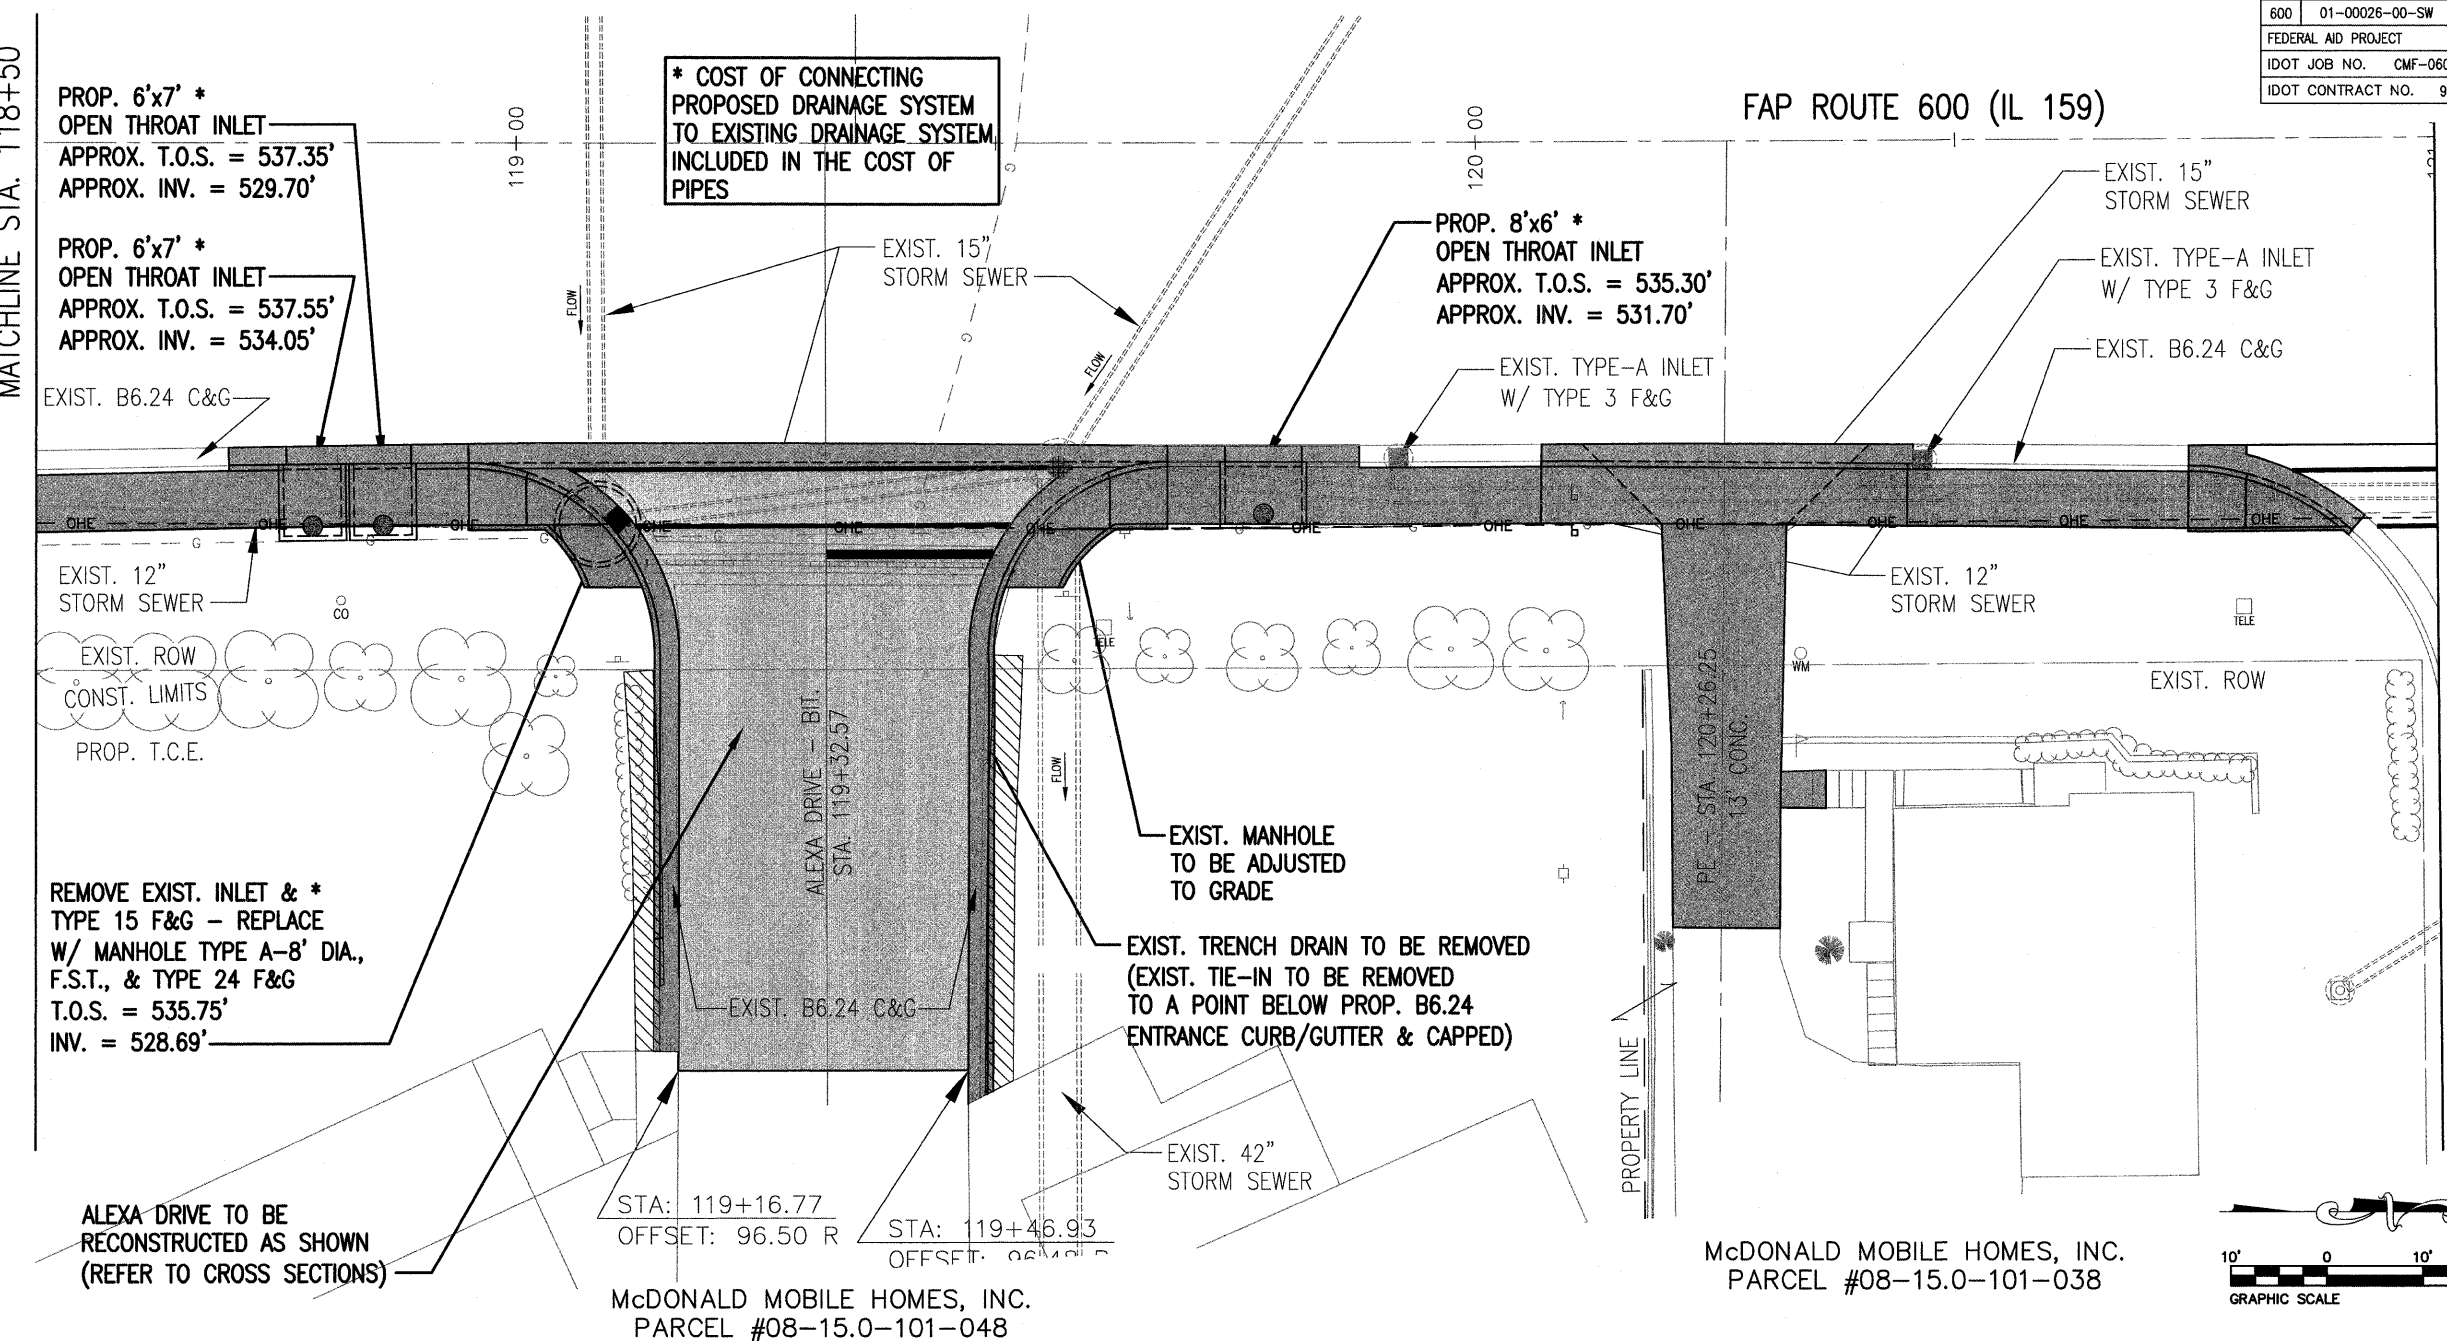

P:\000184a\DWG\LATEST DWG (BJG 11-06)\Sidewalk Plans\ALEXA DRAINAGE.dwg 5/22/2008 2:23:30 PM CDT