


F.A.U. RTE.	SECTION	COUNTY
9314	08-00034=00-RS	MONROE
CONTRACT NO. 97403 FEDERAL AID PROJECT		


SHEET NO.  
**20**

Job No. 119-08-3  
Date: 10/15/09  
Scale: 1"=10'  
Drawn by: BEC  
Design by: BEC  
Approved by: CMB  
File Name: PLN

REVISIONS
5/27/09 RESURF IL 156
7/30/09 RESURF SITE PLAN
7/2/09 PLAN SPLIT

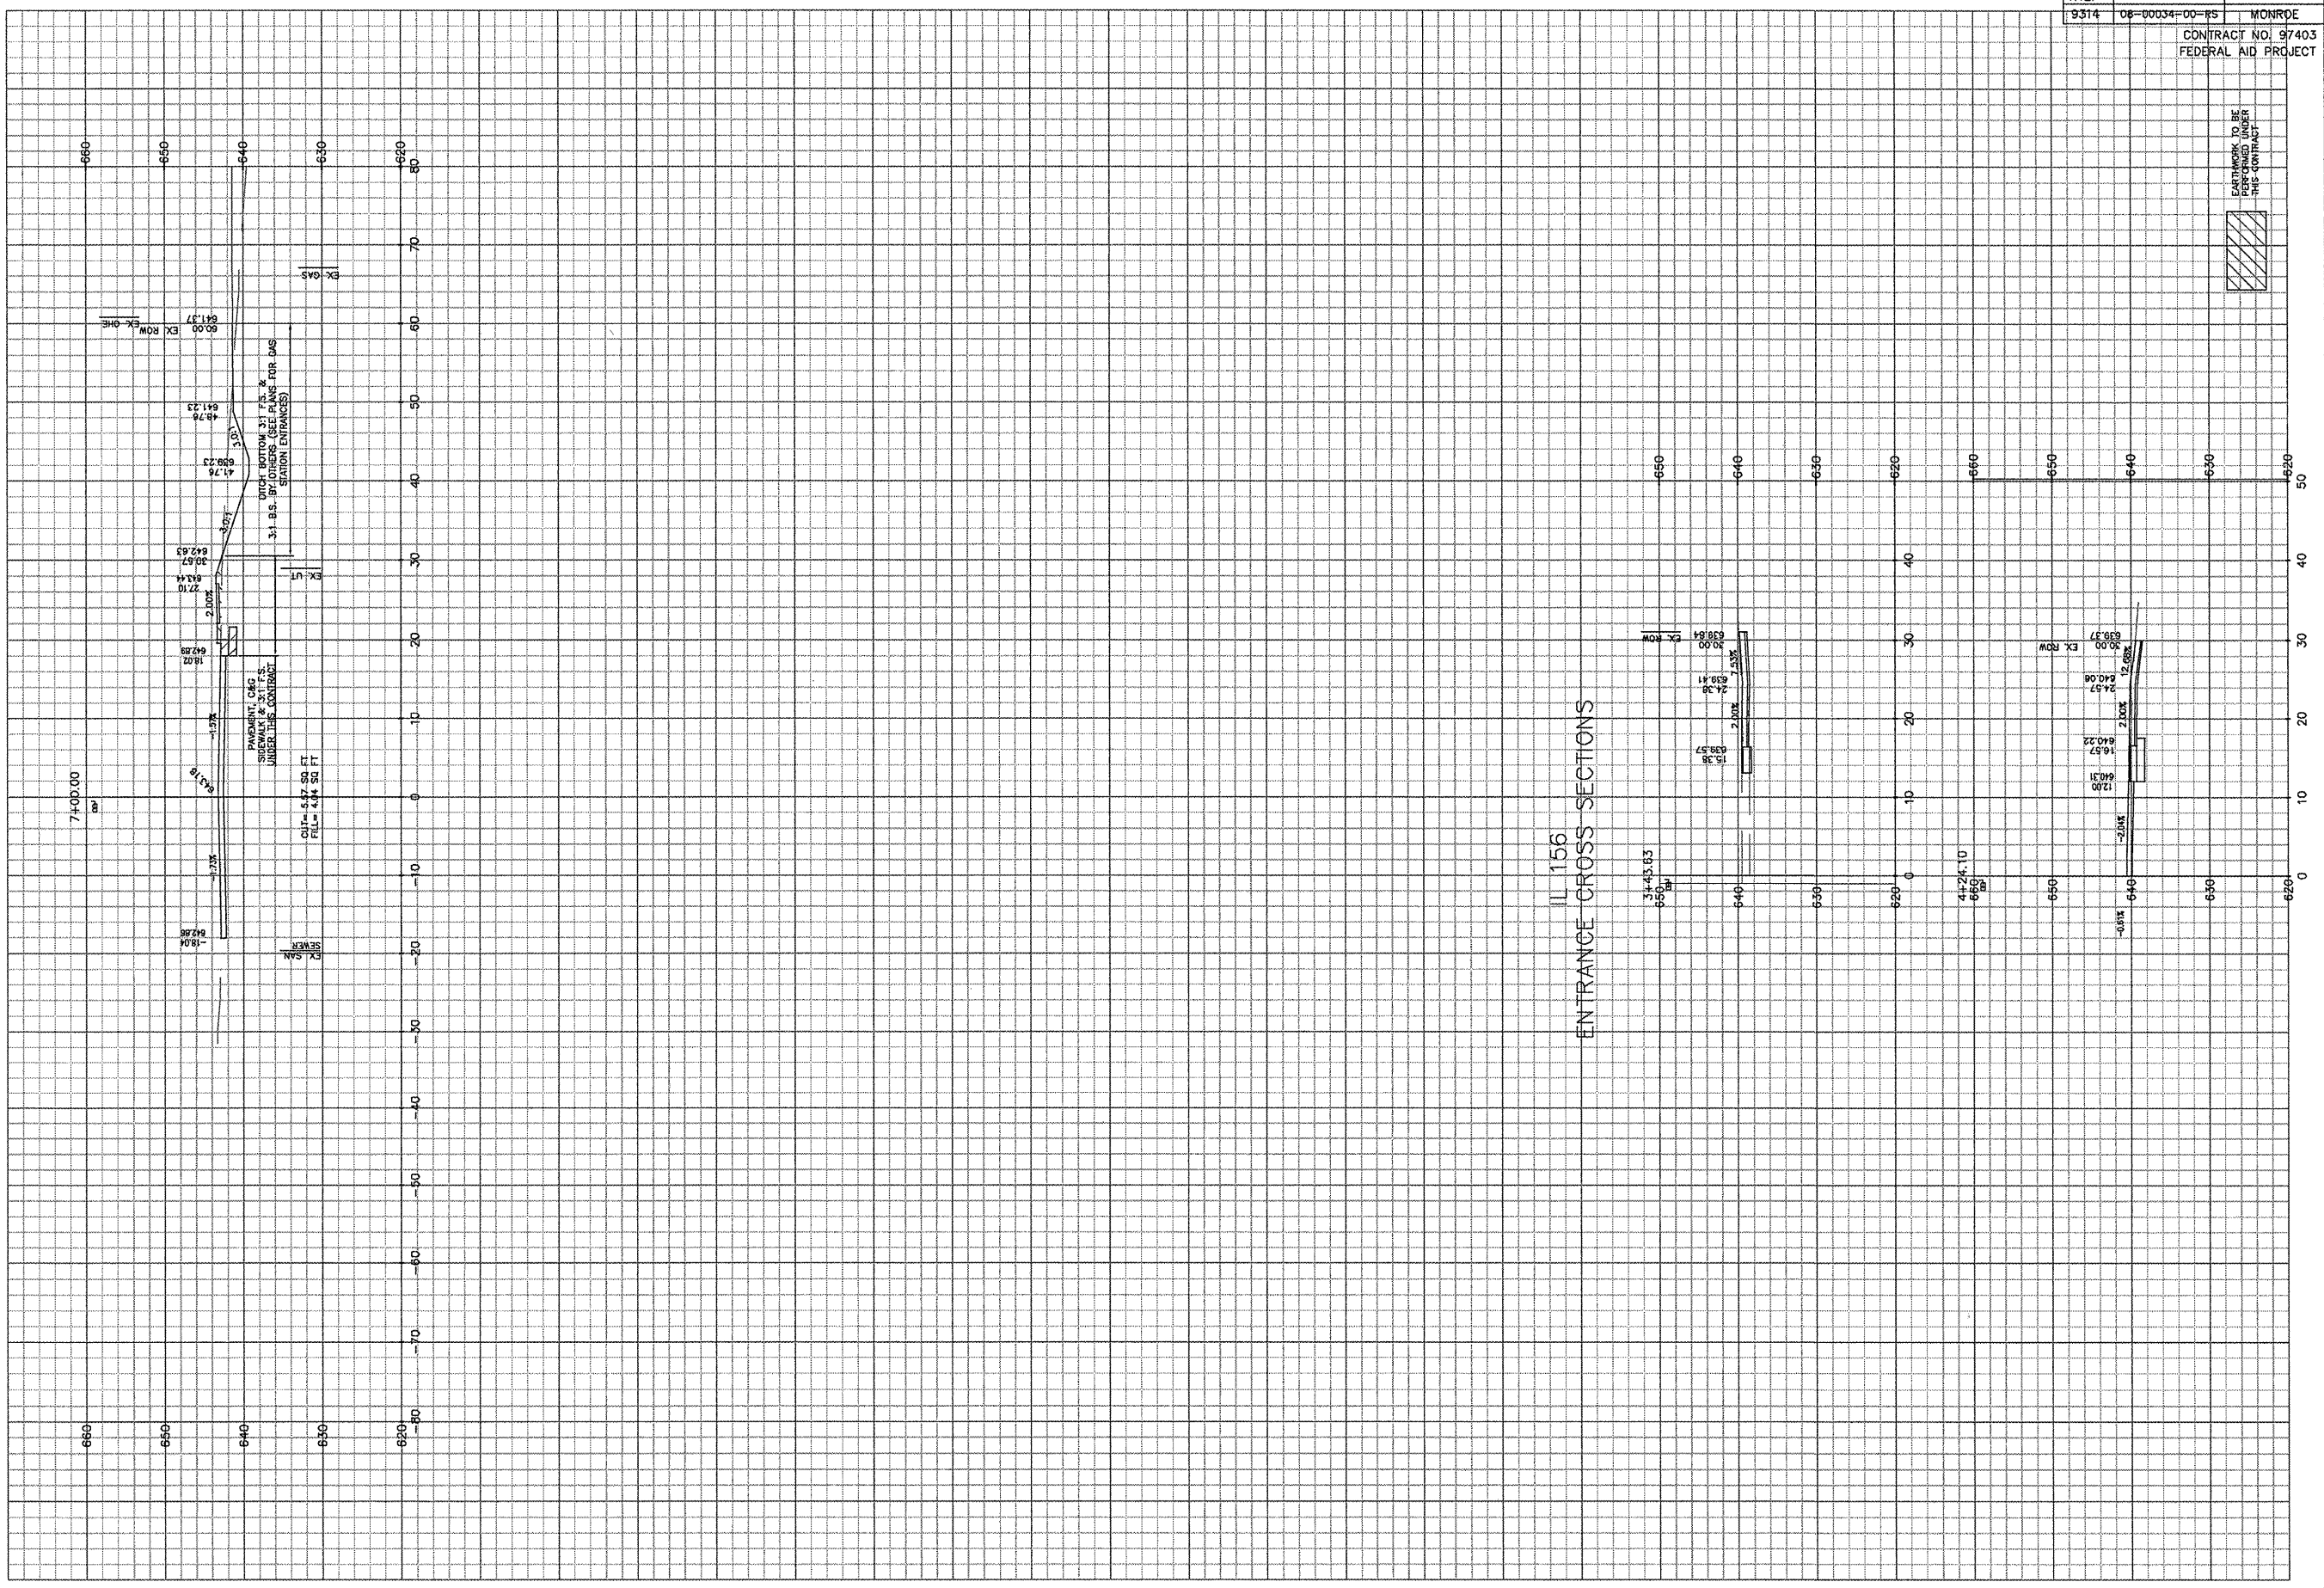

IL 156  
ENTRANCE CROSS SECTIONS

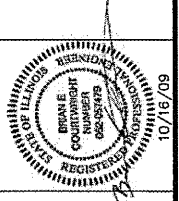

**CBB** Crawford, Bunte, Brammeier  
Traffic and Transportation Engineers  
St. Louis, Missouri / Glen Carbon, Illinois  
314-878-6644 618-656-2612  
Fax: 314-878-5876 E-Mail: cbb@cbbtraffic.com

ROADWAY  
IL 156 SECTIONS  
MONROE COUNTY  
IL 156 & MAEYSTOWN ROAD  
WATERLOO, ILLINOIS