
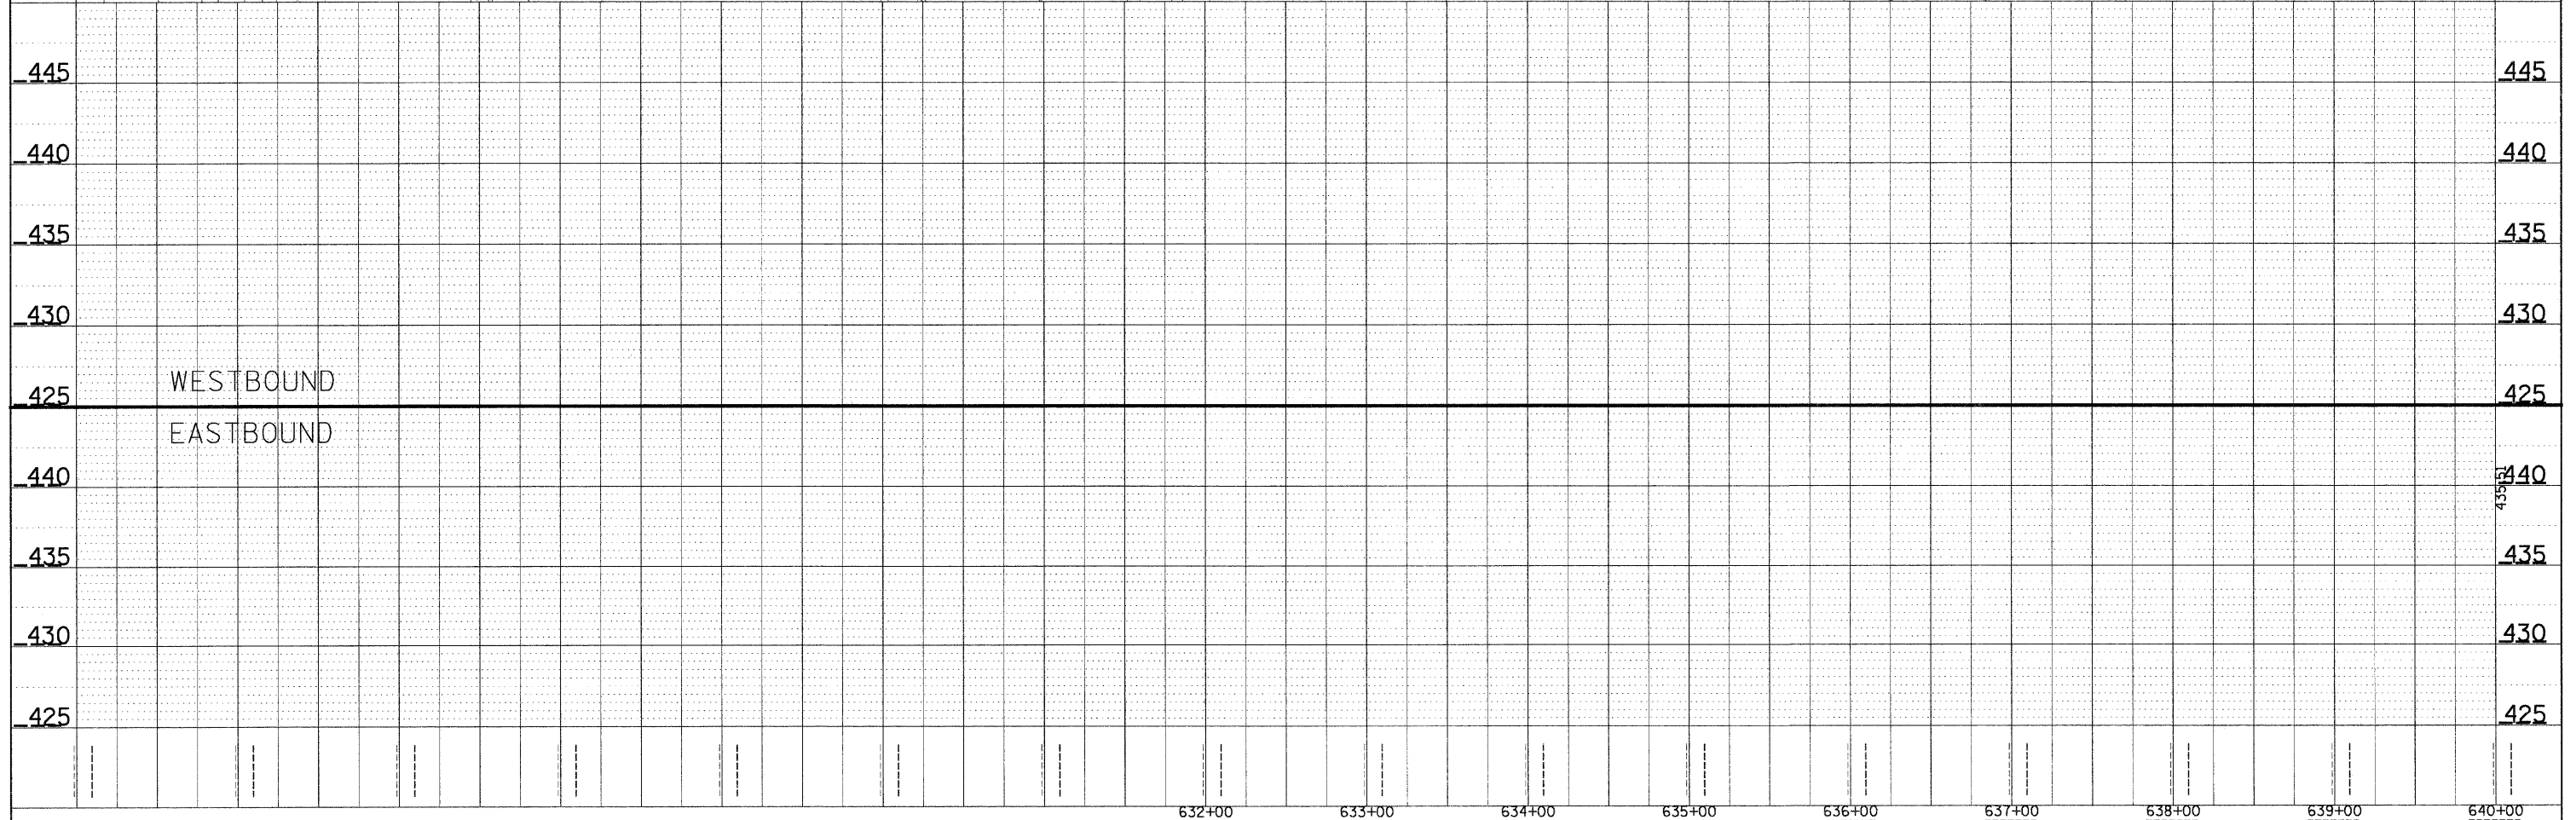


PLAN
 SURVEYED _____
 PLOTTED _____
 NOTE BOOK _____
 NO. _____
 DATE _____

PROFILE
 SURVEYED _____
 PLOTTED _____
 NOTE BOOK _____
 NO. _____
 DATE _____

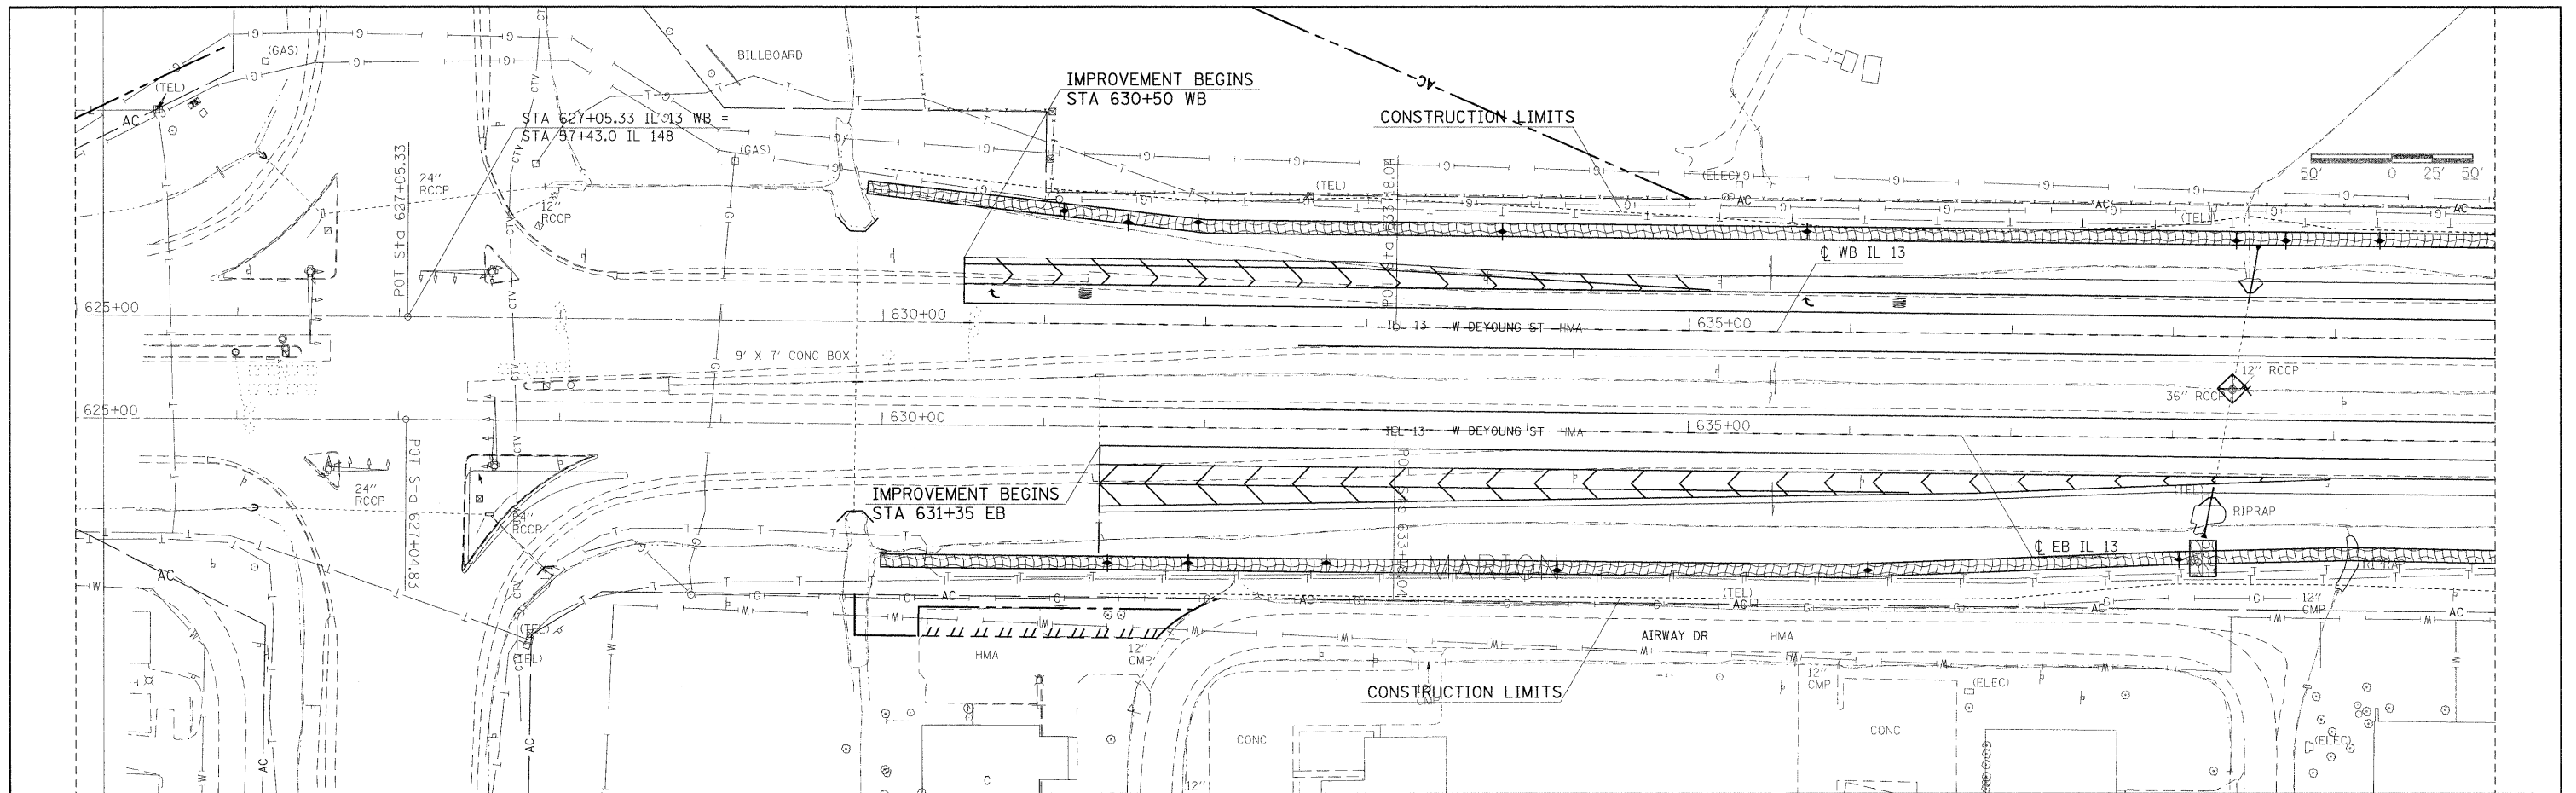

FILE NAME =	USER NAME = shepardgd	DESIGNED -	REVISED -	STATE OF ILLINOIS DEPARTMENT OF TRANSPORTATION	DRAINAGE PLAN PROFILE SHEETS	F.A.P. RTE.	SECTION	COUNTY	TOTAL SHEETS	SHEET NO.	
c:\pwwork\pwwid01\SHEPARDGD\dms47330\fed	tm13-shr-dra.dgn	DRAWN -	REVISED -			331	(1-2)N-2,R(1X-1)N-3,R-2	WILLIAMSON	202	50	
		CHECKED -	REVISED -			CONTRACT NO. 98857					
		DATE -	REVISED -			ILLINOIS FED. AID PROJECT					