
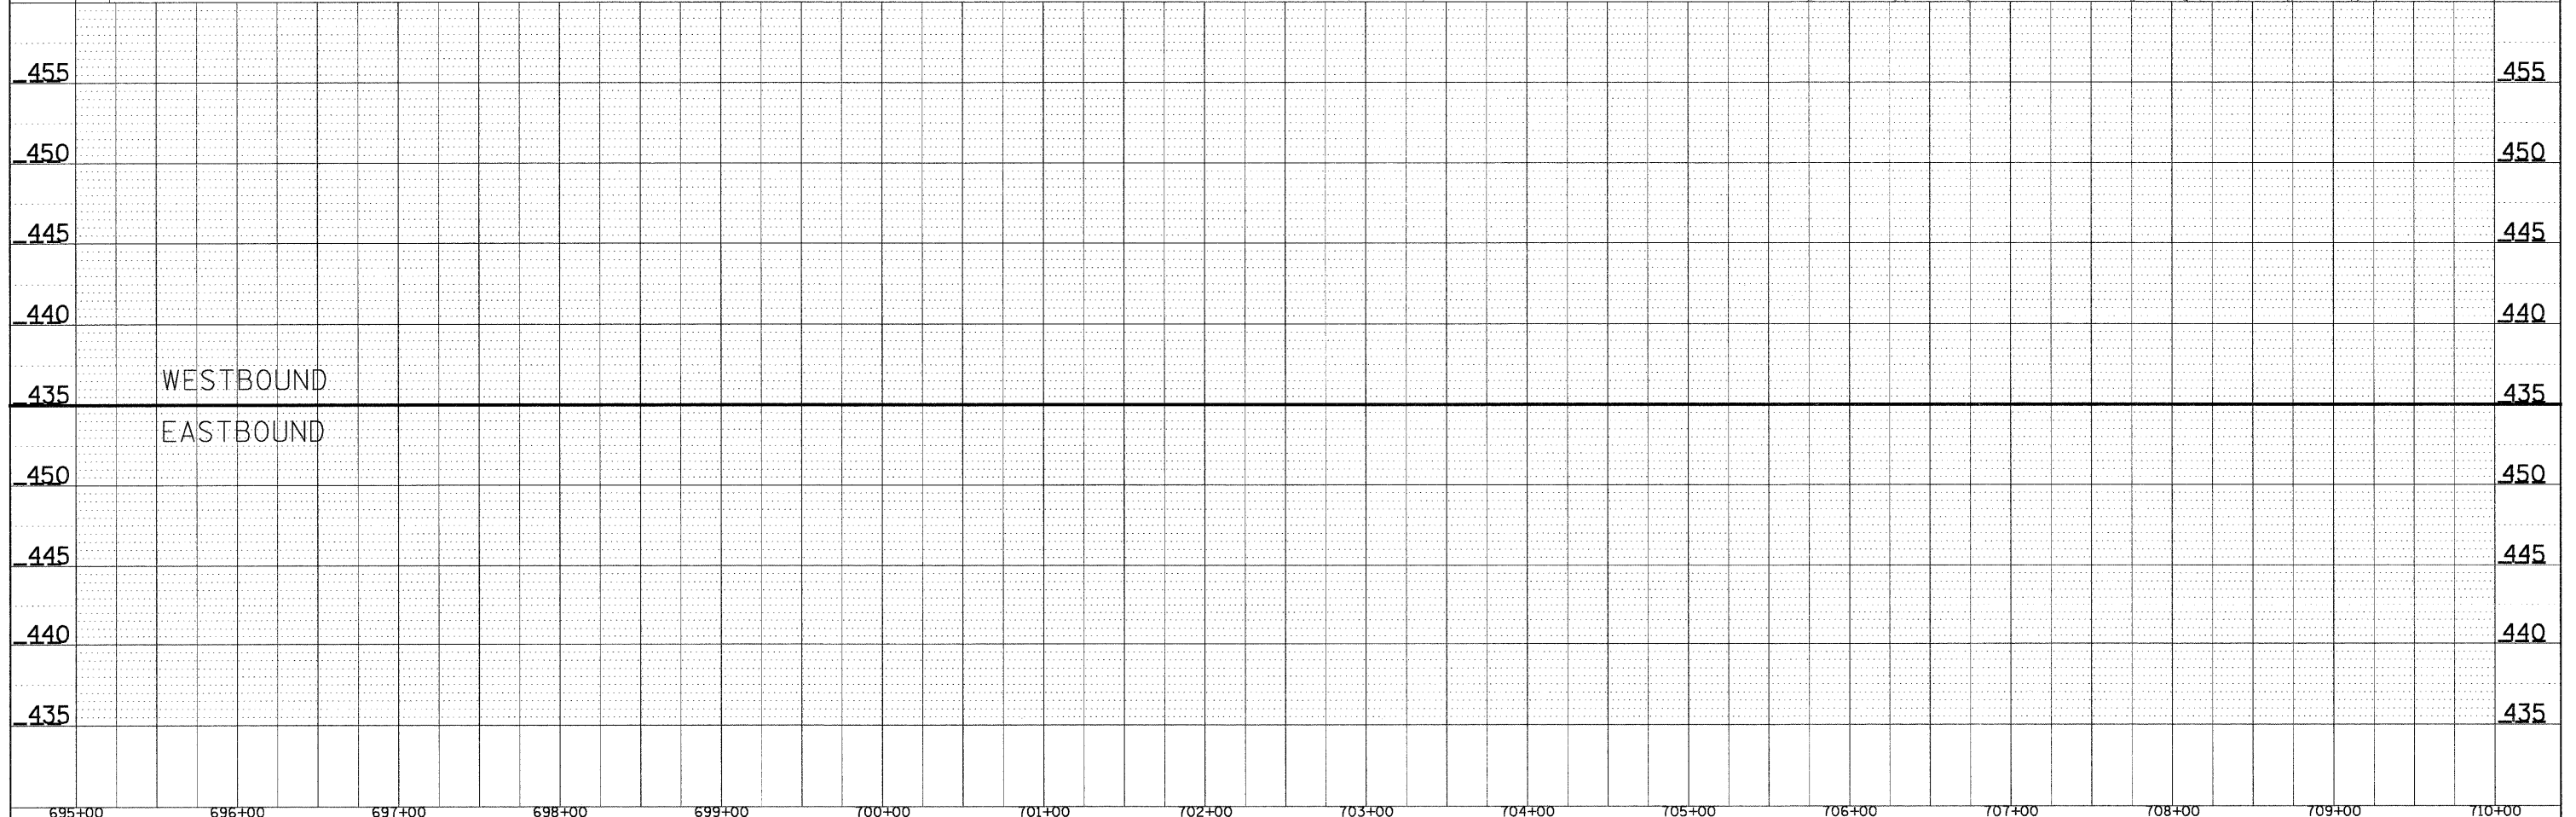


DATE: _____
 BY: _____
 SURVEYED: _____
 PLOTTED: _____
 ALLOWED: _____
 CHECKED: _____
 NOTE BOOK NO.: _____
 CAD FILE NAME: _____

DATE: _____
 BY: _____
 SURVEYED: _____
 PLOTTED: _____
 GRADES CHECKED: _____
 STRUCTURE NOTATIONS CHECKED: _____
 NOTE BOOK NO.: _____
 STRUTURE NOTATIONS CHECKED: _____

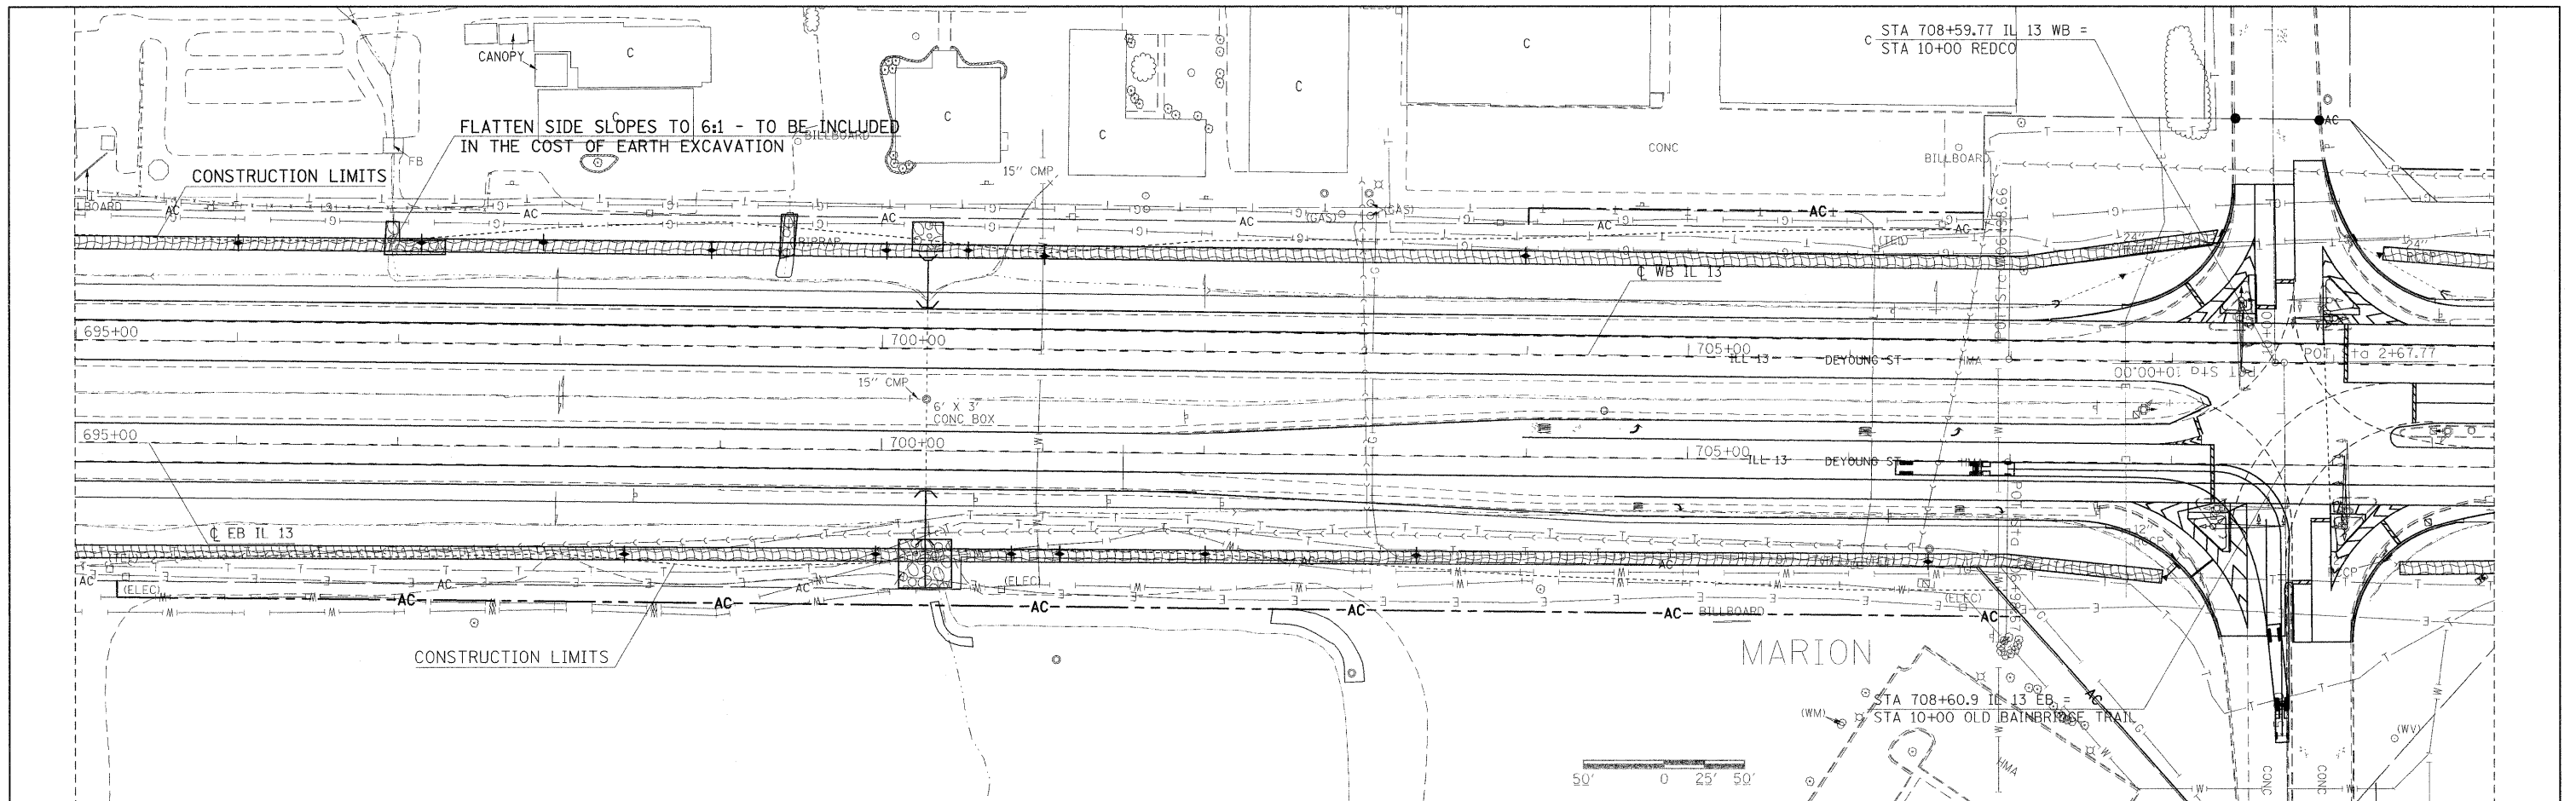

FILE NAME = c:\pwork\pwork\1007\SHEPARDCD\dms47330\Fed	USER NAME = shepardgd	DESIGNED -	REVISED -	STATE OF ILLINOIS DEPARTMENT OF TRANSPORTATION	DRAINAGE PLAN PROFILE SHEETS			F.A.P. RTE. 331	SECTION (1-2)N-2,R(1X-1)N-3,R-2	COUNTY WILLIAMSON	TOTAL SHEETS 202	SHEET NO. 58
	PLOT SCALE = 50,0000' / IN.	DRAWN -	REVISED -		SCALE: _____ SHEET NO. _____ OF _____ SHEETS			CONTRACT NO. 98857				
	PLOT DATE = 10/14/2009	CHECKED -	REVISED -		STA. _____ TO STA. _____			ILLINOIS FED. AID PROJECT				
		DATE -	REVISED -									