


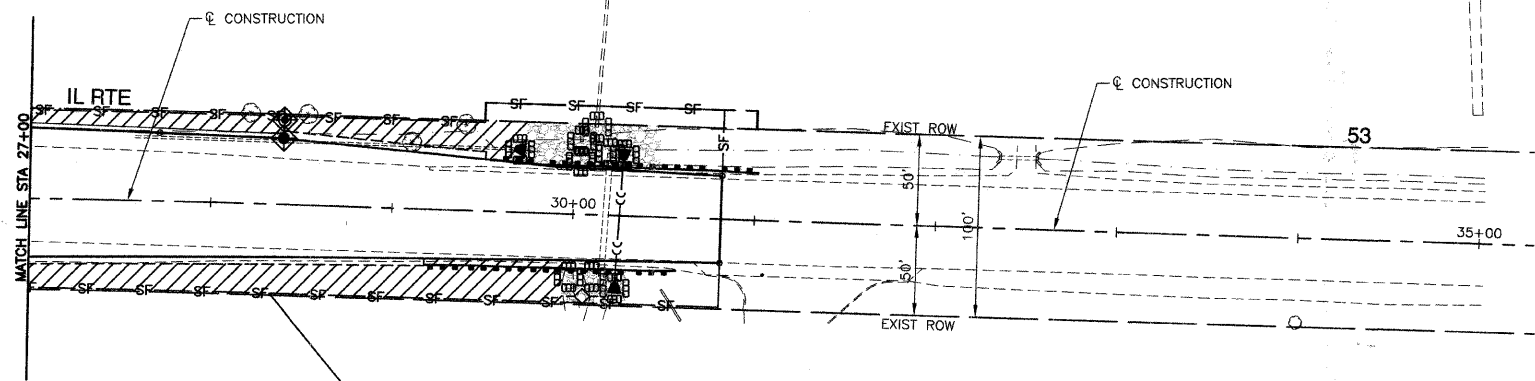


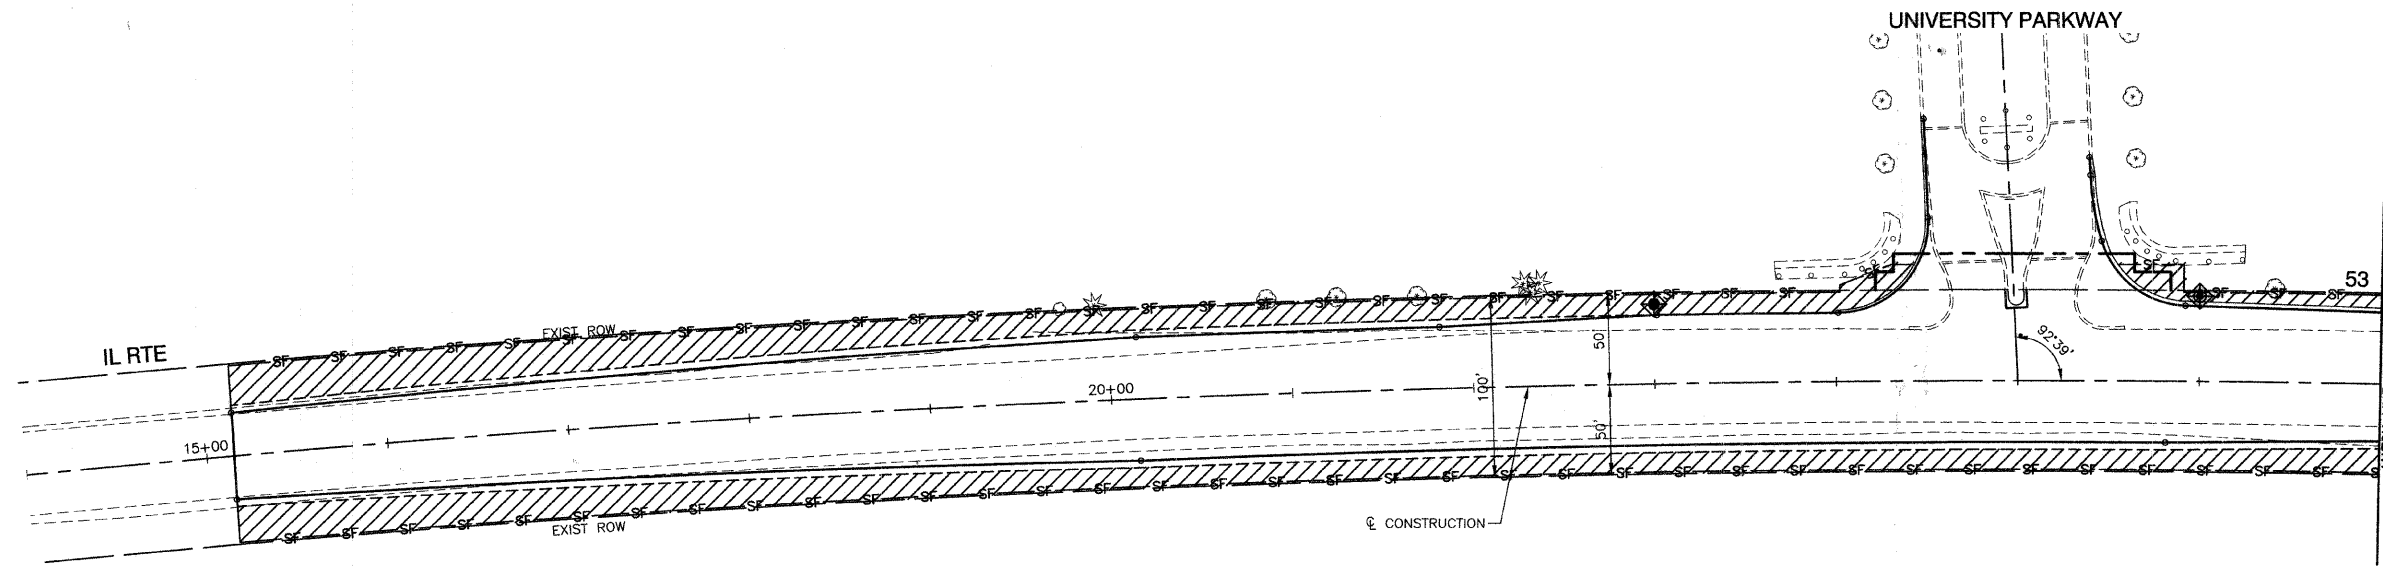

 


P. A. P. NO.	SECTION	COUNTY	TOTAL SHEETS	SHEET NO.
846	05-00047-00-CH	WILL	036	014
STA. 15+15		TO STA. 30+81.49		
FED. ROAD DIST. NO. 1	ILLINOIS	FED. AID PROJECT		

CONTRACT #63033

 

LEGEND

-  TOPSOIL FURNISH AND PLACE, 4" SEEDING, CLASS 2A WITH EROSION CONTROL BLANKET NITROGEN FERTILIZER NUTRIENT PHOSPHORUS FERTILIZER NUTRIENT POTASSIUM FERTILIZER NUTRIENT
-  FILTER FABRIC
STONE RIPRAP, CLASS A1
STONE RIPRAP, CLASS A4
-  PERIMETER EROSION BARRIER
-  INLET AND PIPE PROTECTION
-  INLET FILTER
-  TEMPORARY DITCH CHECK

REVISIONS	
NAME	DATE

ILLINOIS DEPARTMENT OF TRANSPORTATION

**IL RTE 53 AT UNIVERSITY PARKWAY
INTERSECTION IMPROVEMENT
LANDSCAPING & EROSION CONTROL**

SCALE: VERT. NA
HORIZ. 1"=50'
DATE: 8-29-08
DRAWN BY: AG/RG
CHECKED BY: WD