



F.A. RTE.	SECTION	COUNTY	TOTAL SHEETS	SHEET NO.
	03-00251-00-BR	KANE	72	12
STA.	TO STA.			
FED. ROAD DIST. NO. 5	ILLINOIS	FED. AID PROJECT		
PROJECT NO. BROS-D001(641) CONTRACT NO. 63080				

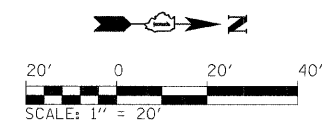


PLAN	DATE	BY
REVISIONS		
NO.	DESCRIPTION	
1	AS SHOWN	

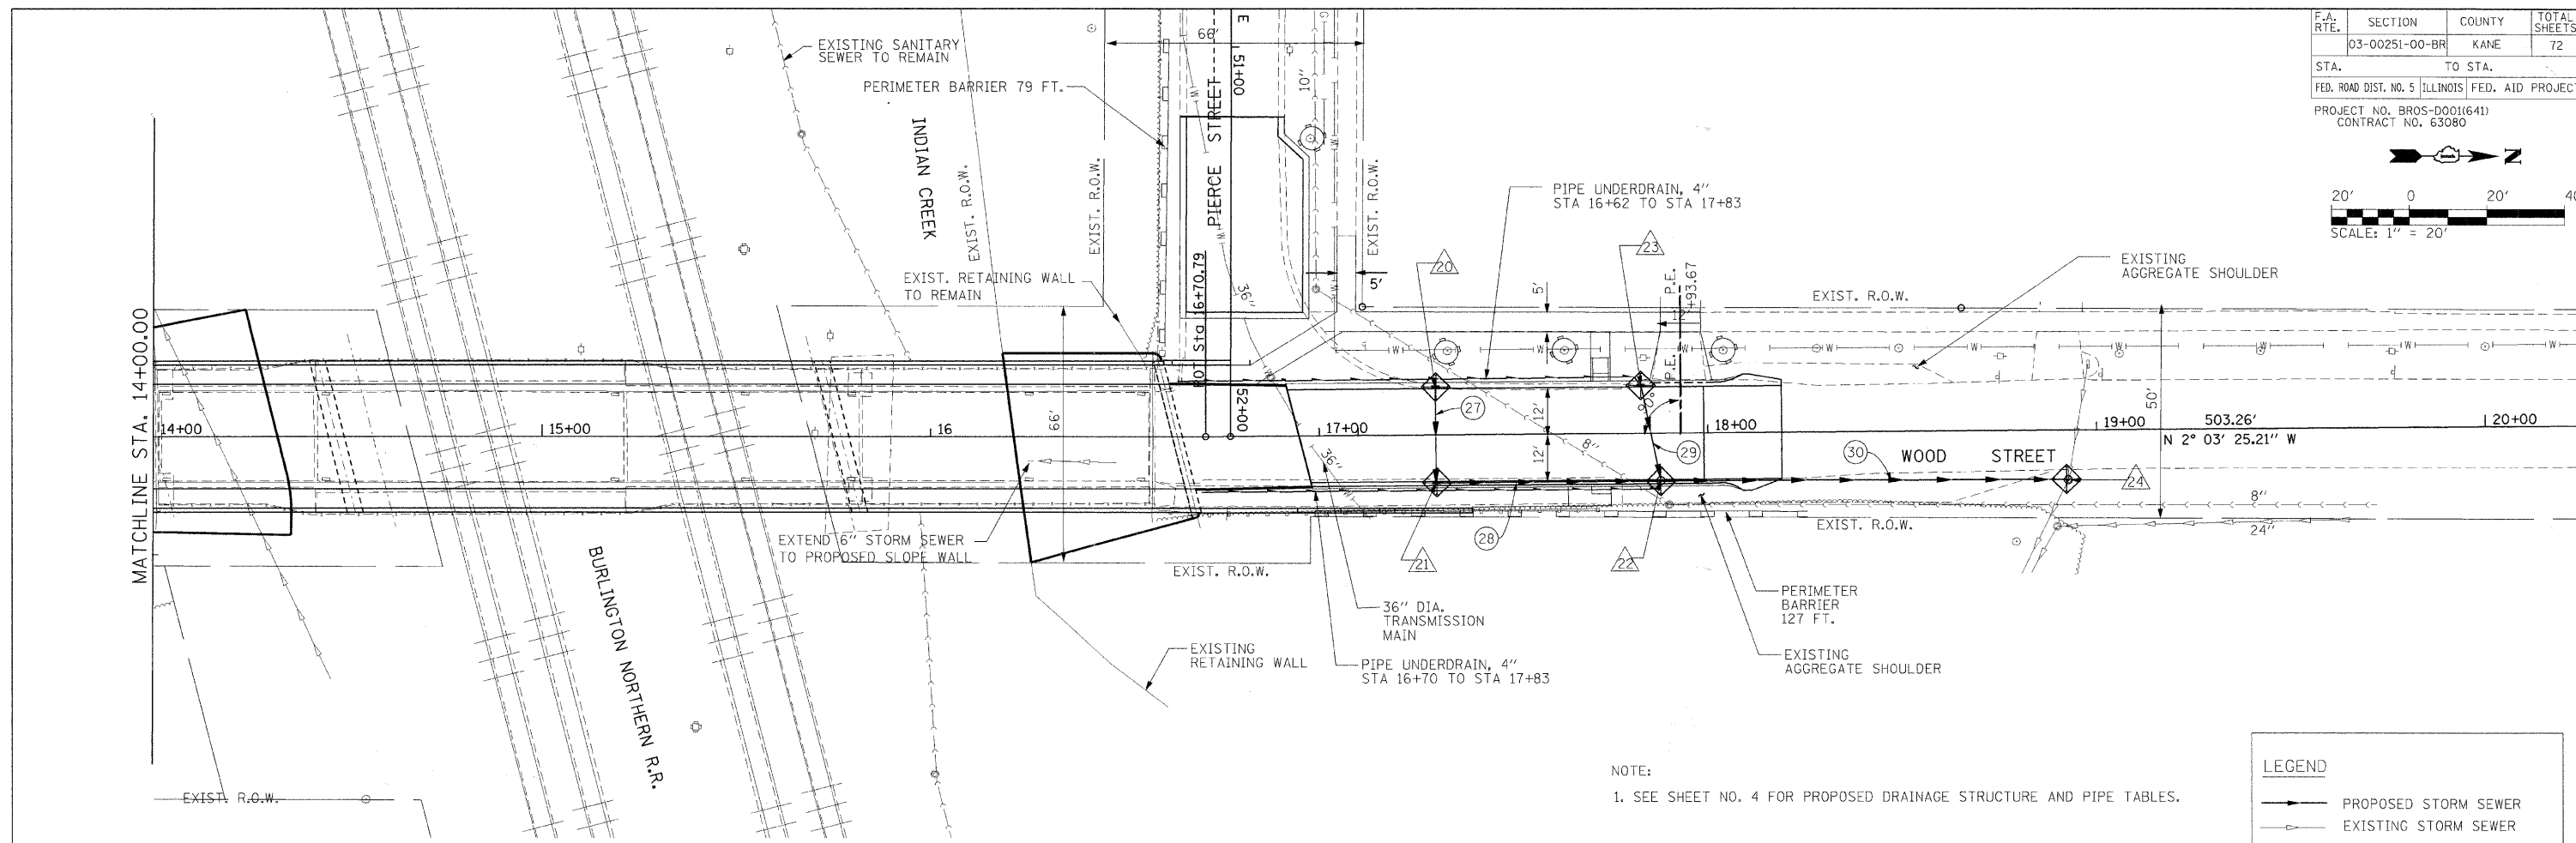

NOTE:
1. SEE SHEET NO. 4 FOR PROPOSED DRAINAGE STRUCTURE AND PIPE TABLES.

LEGEND	
	PROPOSED STORM SEWER
	EXISTING STORM SEWER
	PROPOSED INLET
	EXISTING INLET
	PROPOSED MANHOLE
	EXISTING MANHOLE
	EXISTING CATCH BASIN
	PROPOSED CATCH BASIN
	EXISTING GAS LINE
	EXISTING WATER LINE
	EXISTING SANITARY LINE
	INLET PIPE PROTECTION
	PERIMETER EROSION BARRIER
	TREE PROTECTION
	PROPOSED 4" UNDERDRAIN

PROFILE	DATE	BY
REVISIONS		
NO.	DESCRIPTION	
1	AS SHOWN	

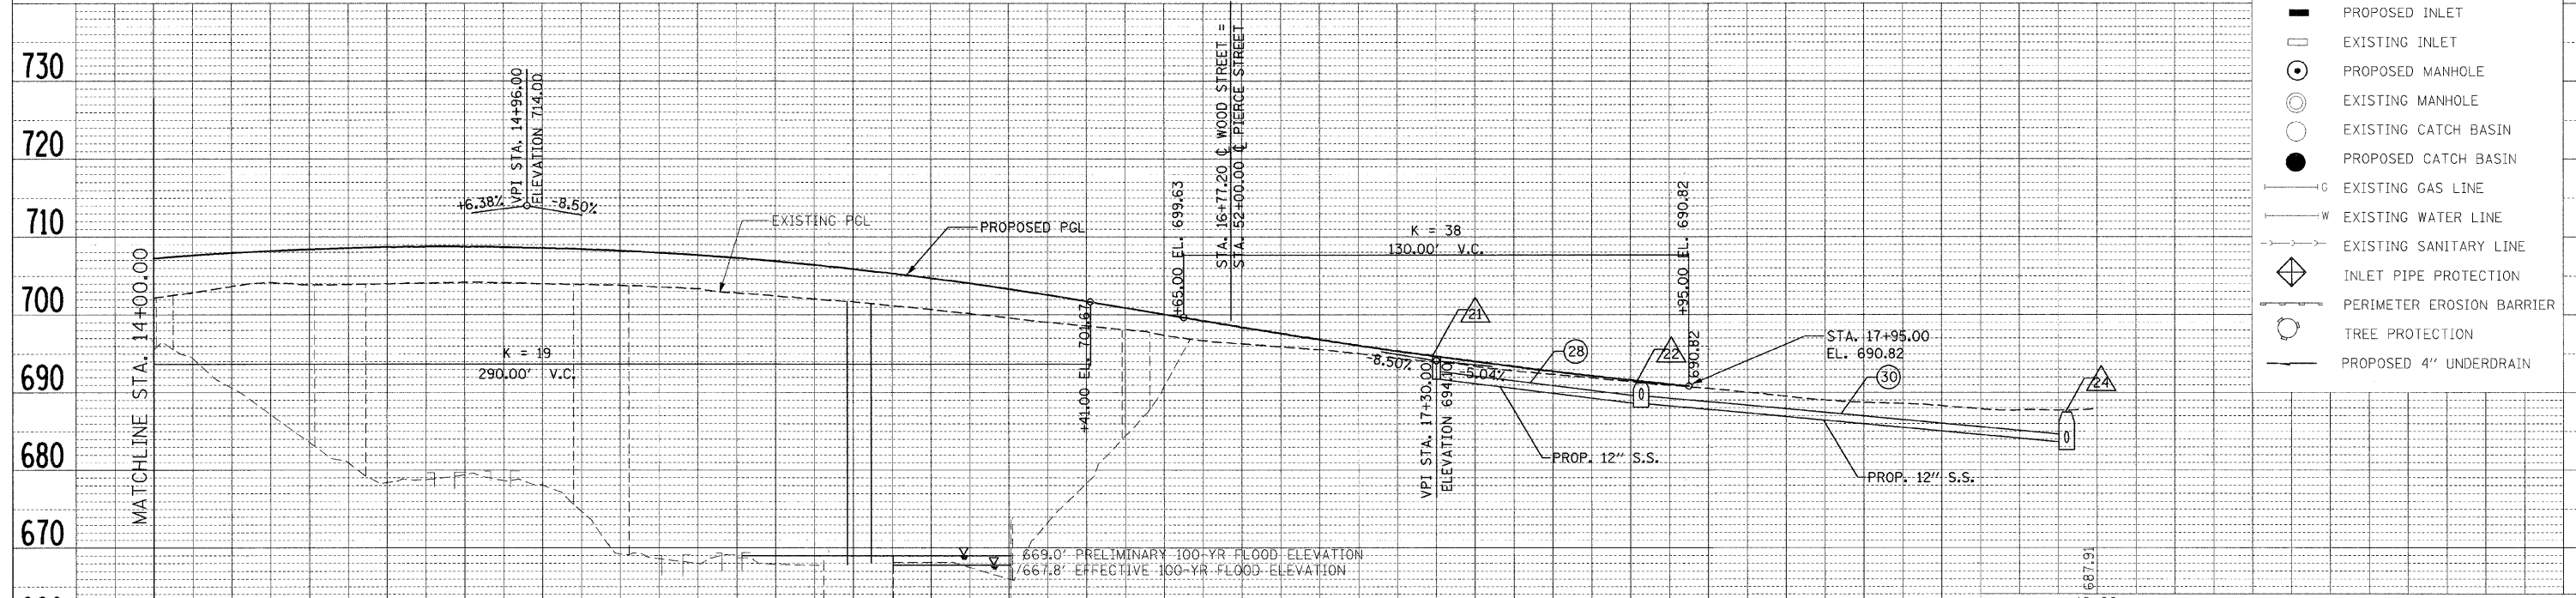

REVISIONS	
NAME	DATE

CITY OF AURORA
DRAINAGE PLAN / UTILITIES AND EROSION AND SEDIMENT CONTROL
SHEET 2 OF 2
SCALE: VERT. 1"=10'
HORIZ. 1"=20'
DATE: SEPTEMBER 2008
DRAWN BY ERD
CHECKED BY PWK

L:\AURORA\042908_Wood.St\Draw\Sheets\Drn_02.dgn
1/16/2008