
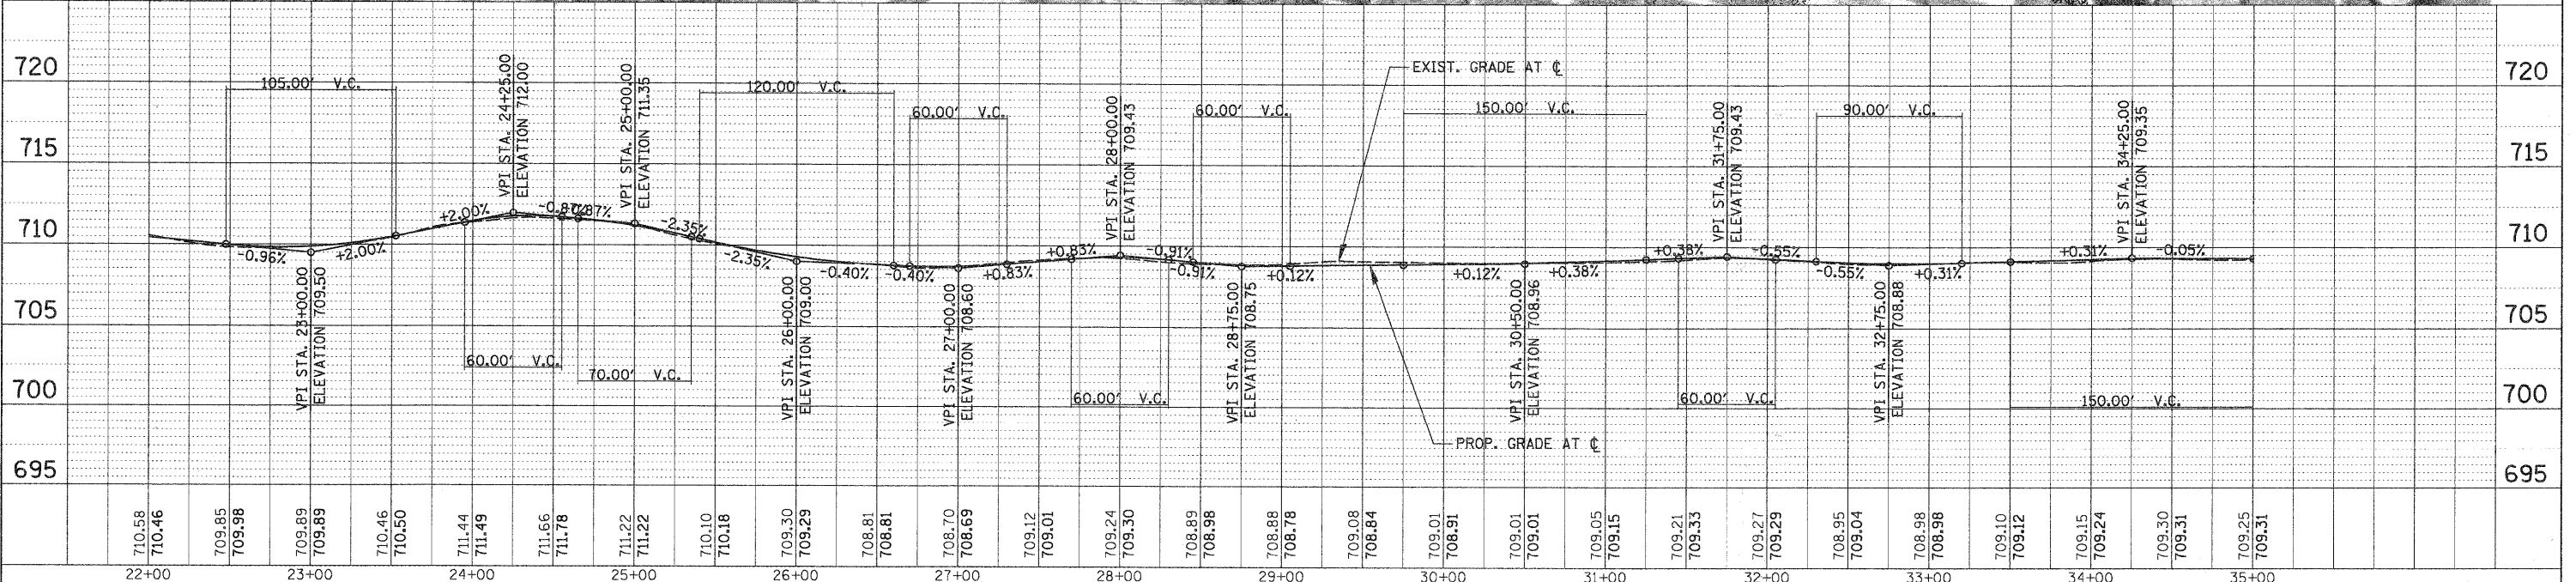


PLAN	SURVEYED	BY	DATE
	PLOTTED		
	NOTED		
	REVISIONS		
	FILE NAME		

PROFILE	SURVEYED	BY	DATE
	PLOTTED		
	NOTED		
	REVISIONS		
	FILE NAME		

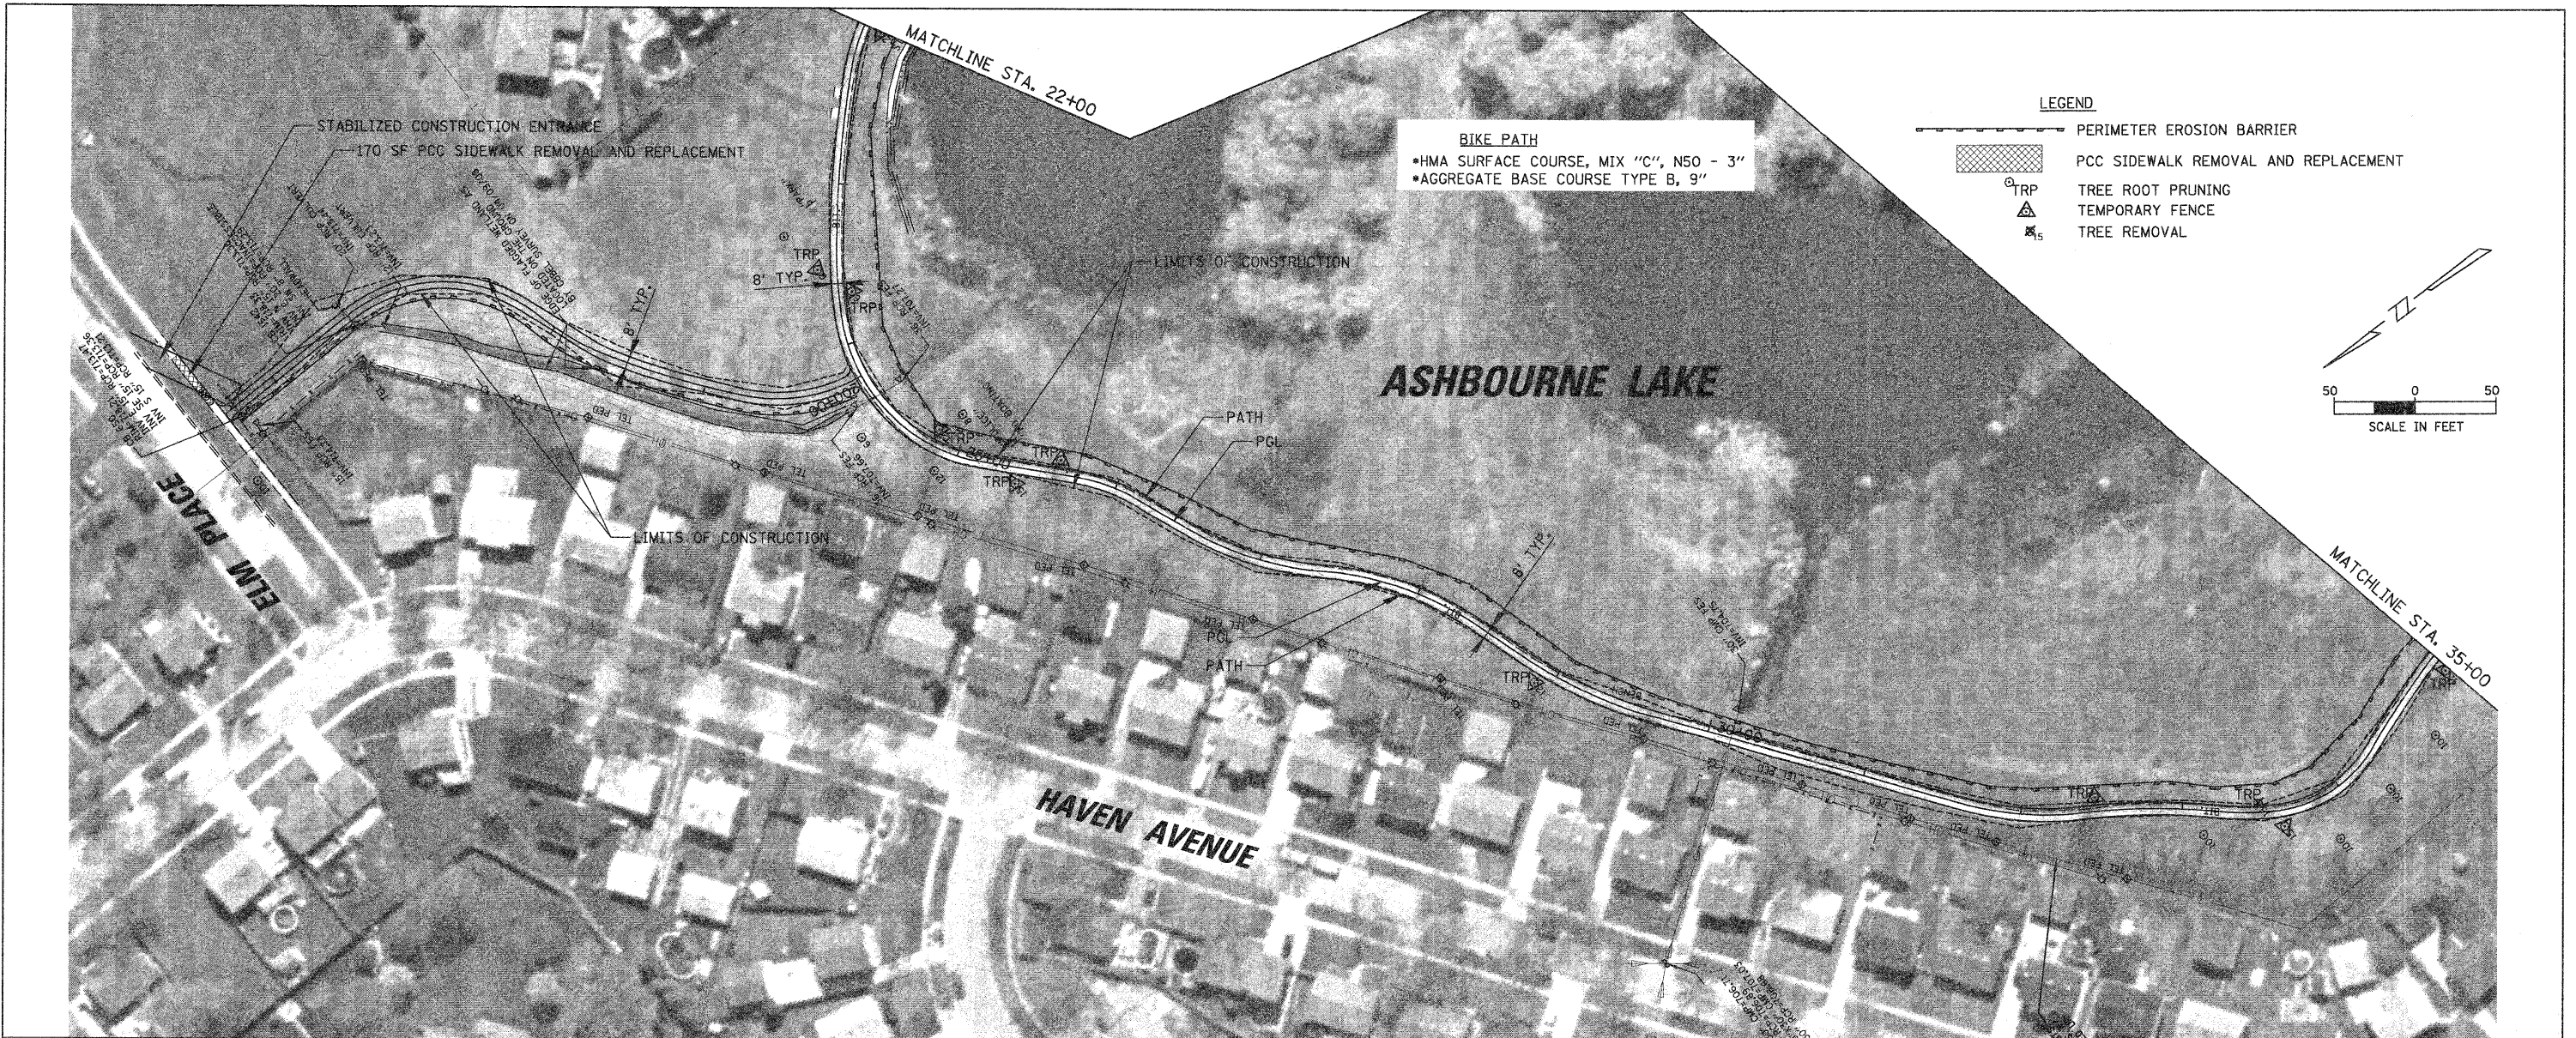

FILE NAME =	USER NAME = MAGOLDEN	DESIGNED - LMF	REVISED -	STATE OF ILLINOIS DEPARTMENT OF TRANSPORTATION	BIKE PATH PLAN AND PROFILE - ASHBOURNE LAKE	F.A. RTE.	SECTION	COUNTY	TOTAL SHEETS	SHEET NO.
N:\Or-land\hills\080156\Cvt1\080156_PLN2.plr		DRAWN - MG	REVISED -			06-00021-00-BT	COOK	60	10	
PLOT SCALE = 50'		CHECKED - LMF	REVISED -			CONTRACT NO. 63084				
PLOT DATE = 10/28/2008		DATE = 10/28/2008	REVISED -			FED. ROAD DIST. NO. 1 ILLINOIS FED. AID PROJECT				
SCALE: 50'						SHEET NO. OF SHEETS		STA. 22+00 TO STA. 35+00		