
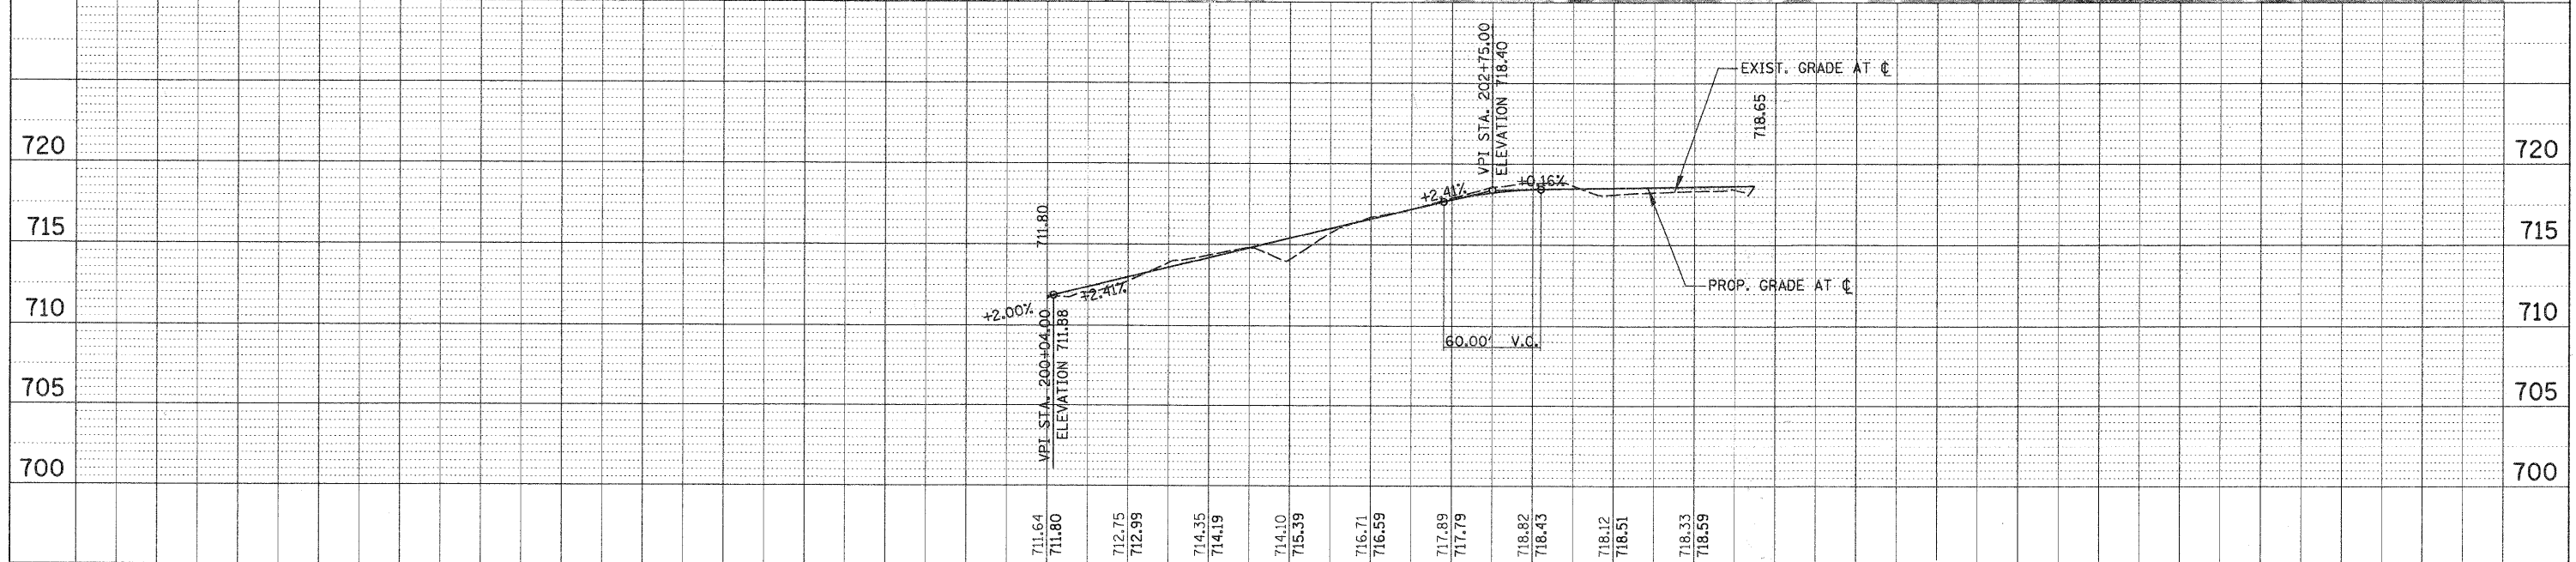


PLAN	SURVEYED	DATE
	PLOTTED	BY
	CHECKED	
	REVISIONS	
	RT. OF WAY CHECKED	
	PAID FILE NAME	
	NO.	

PROFILE	SURVEYED	DATE
	PLOTTED	BY
	CHECKED	
	REVISIONS	
	BAK. NOTED	
	STRUCTURE NOTATIONS CHKO	
	NO.	

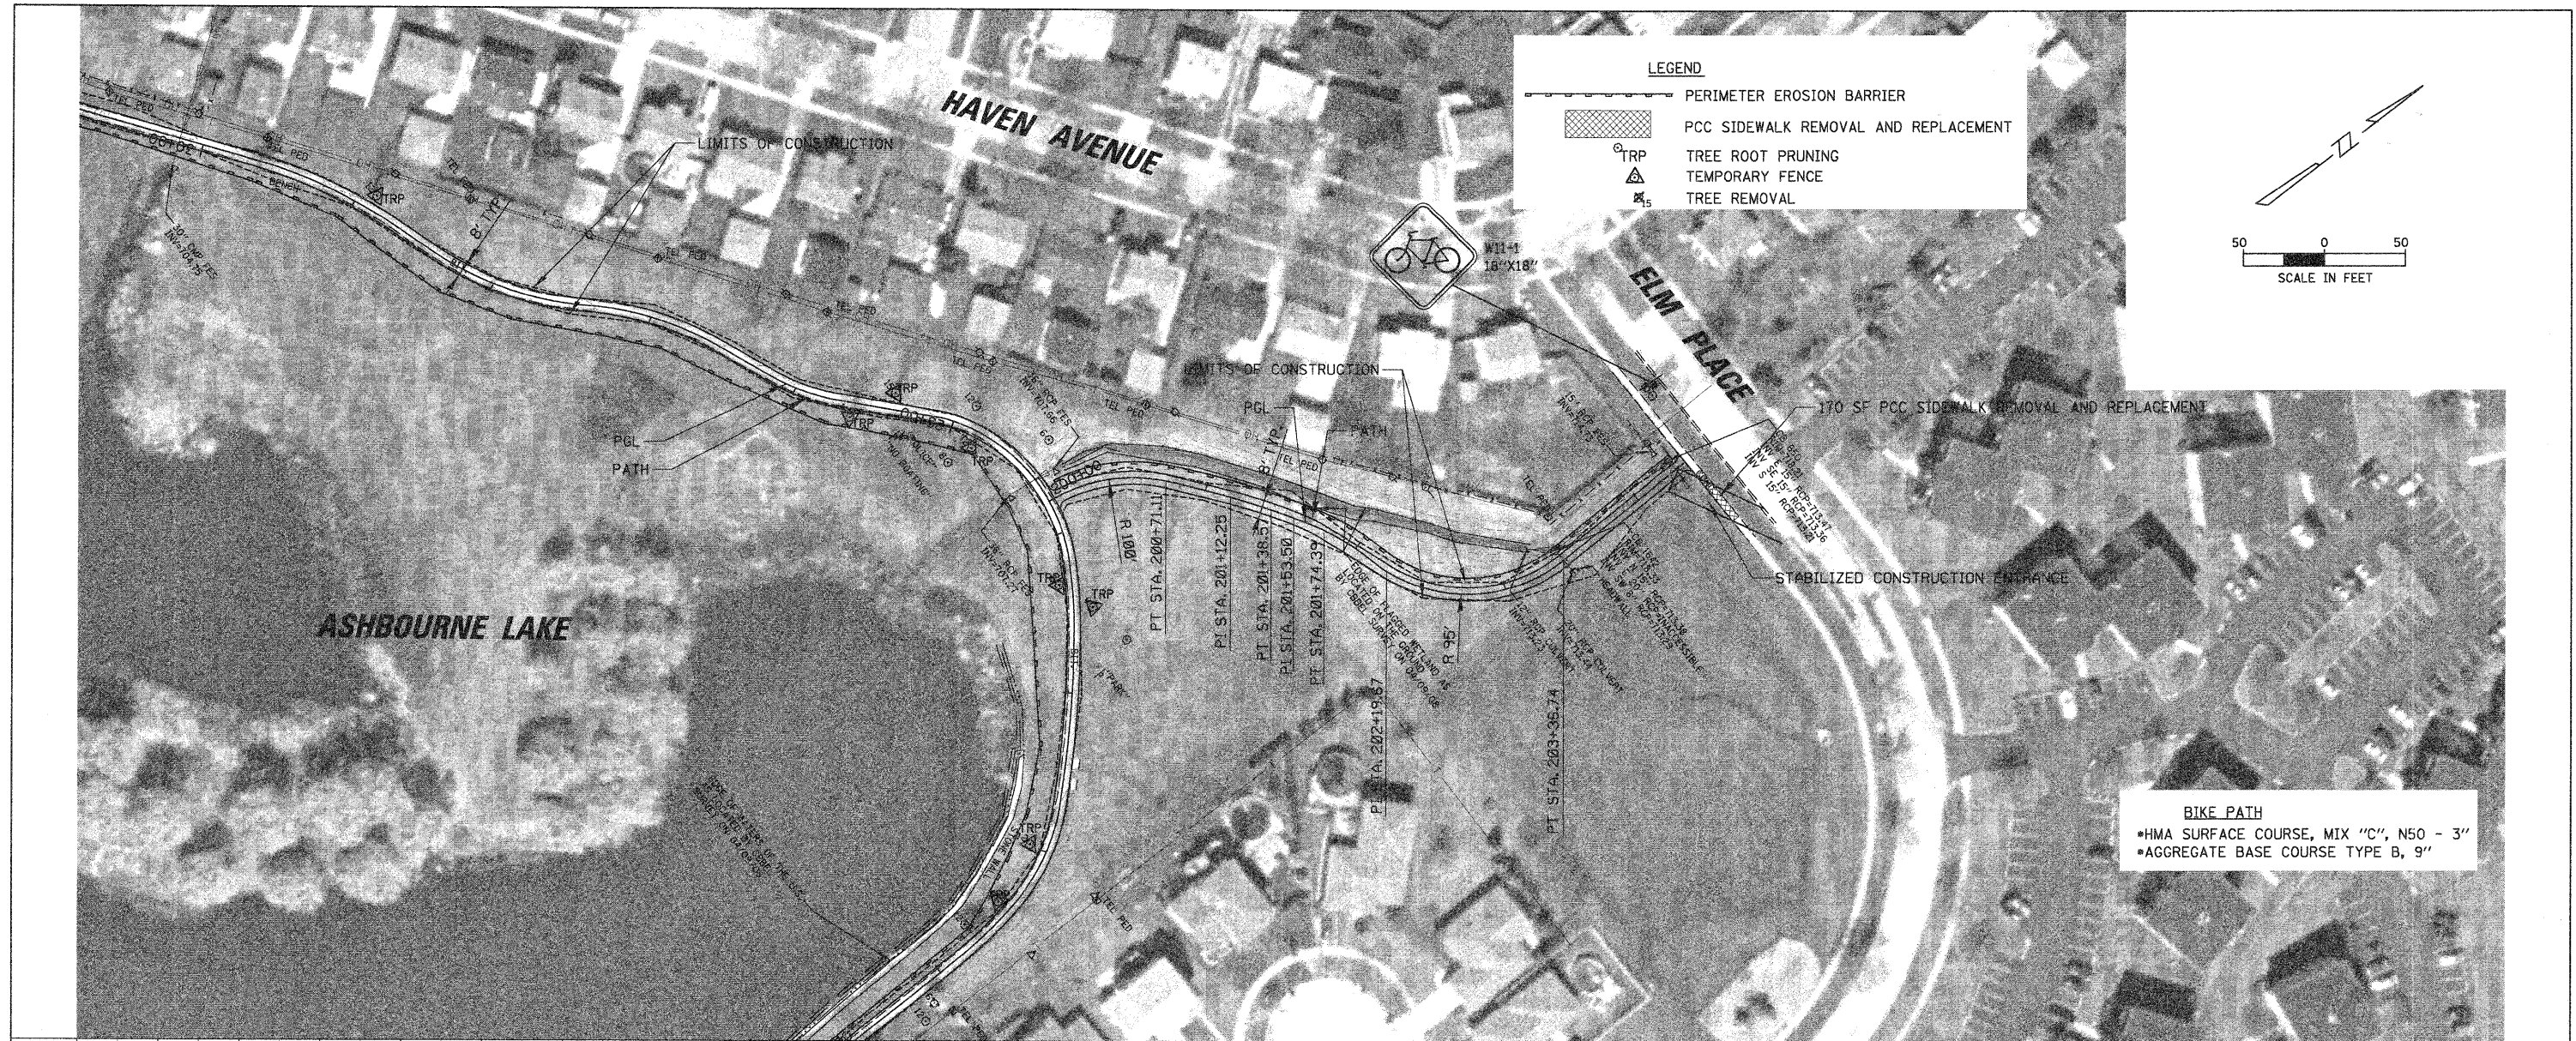

**BIKE PATH**  
 •HMA SURFACE COURSE, MIX "C", N50 - 3"  
 •AGGREGATE BASE COURSE TYPE B, 9"

FILE NAME = N:\Or\land\h11s\080156\Civ1\080156_PLN4.pln	USER NAME = MAGOLDEN	DESIGNED - LMF	REVISED -	<b>STATE OF ILLINOIS DEPARTMENT OF TRANSPORTATION</b>	<b>BIKE PATH PLAN AND PROFILE - ASHBOURNE LAKE</b>			F.A. RTE.	SECTION	COUNTY	TOTAL SHEETS	SHEET NO.
PLOT SCALE = 50'	DATE = 10/28/2008	DRAWN - MG	REVISED -		SCALE: 50'	SHEET NO.	OF	SHEETS	STA. 200+00 TO STA. 204+37	COOK	60	12
		CHECKED - LMF	REVISED -							CONTRACT NO. 63084		
		DATE - 10/28/2008	REVISED -							ILLINOIS FED. AID PROJECT		