




DATE: \_\_\_\_\_ BY: \_\_\_\_\_  
 SURVEYED: \_\_\_\_\_ PLOTTED: \_\_\_\_\_  
 CHECKED: \_\_\_\_\_ REVISIONS: \_\_\_\_\_  
 NO. \_\_\_\_\_ STRUCTURE NOTATION: \_\_\_\_\_  
 NOTE BOOK NO. \_\_\_\_\_  
 CAD FILE NAME: \_\_\_\_\_

DATE: \_\_\_\_\_ BY: \_\_\_\_\_  
 SURVEYED: \_\_\_\_\_ PLOTTED: \_\_\_\_\_  
 CHECKED: \_\_\_\_\_ REVISIONS: \_\_\_\_\_  
 NO. \_\_\_\_\_ STRUCTURE NOTATION: \_\_\_\_\_  
 NOTE BOOK NO. \_\_\_\_\_  
 CAD FILE NAME: \_\_\_\_\_

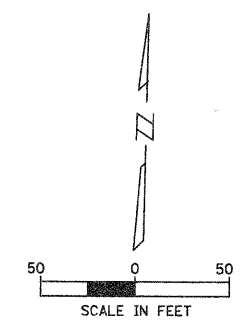

**LEGEND**

- PERIMETER EROSION BARRIER
- PCC SIDEWALK REMOVAL AND REPLACEMENT
- TRP (TREE ROOT PRUNING)
- TEMPORARY FENCE
- TREE REMOVAL

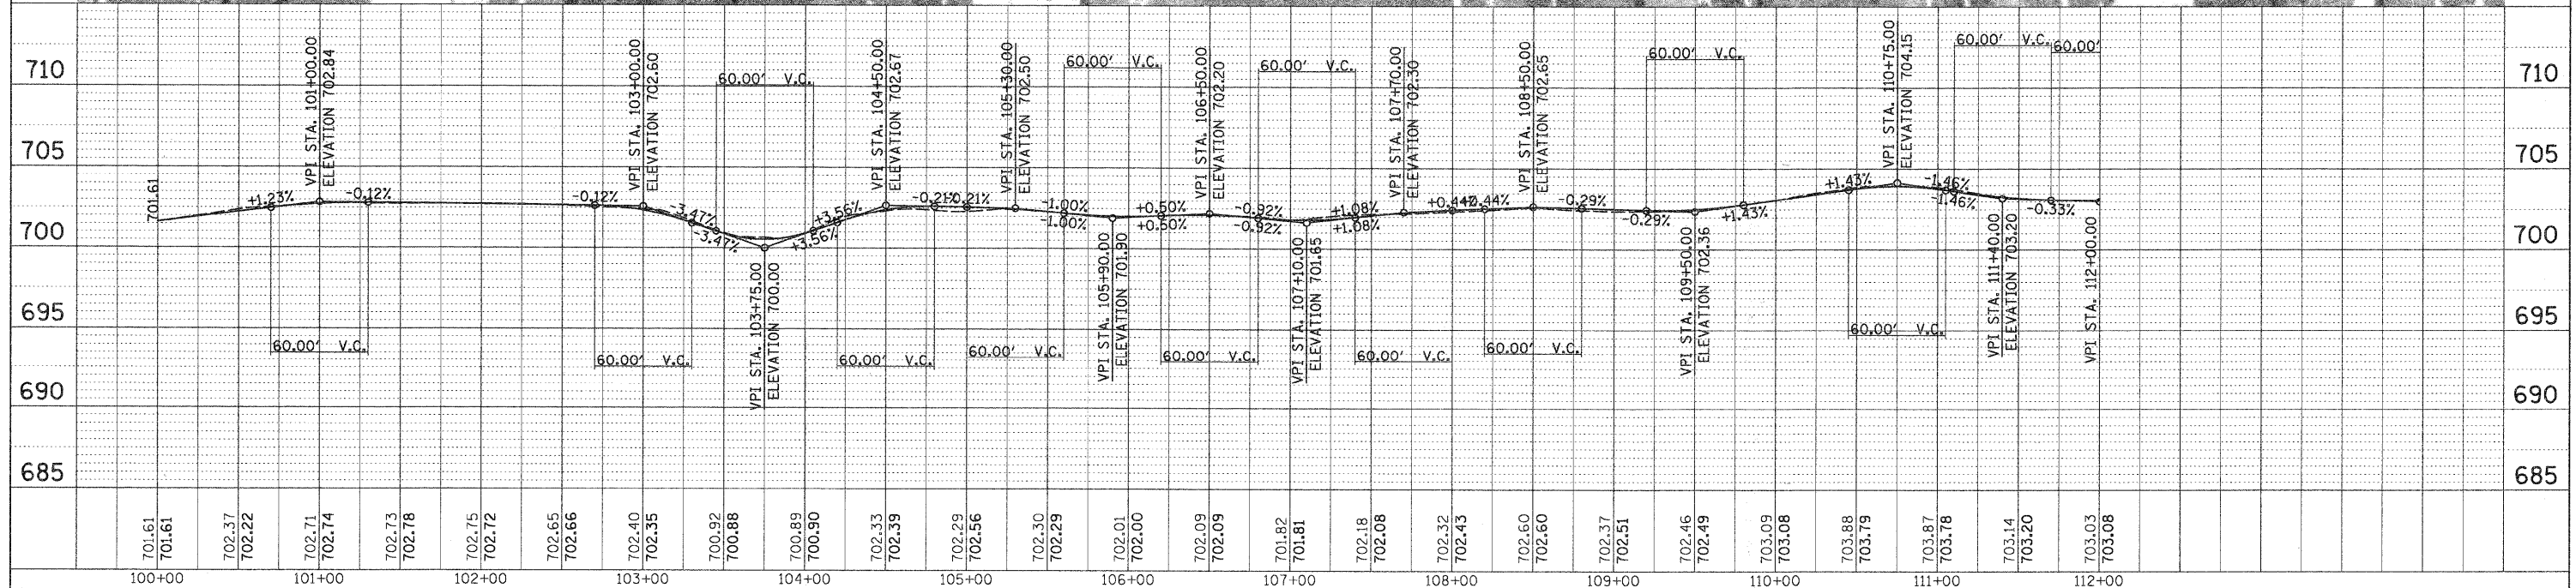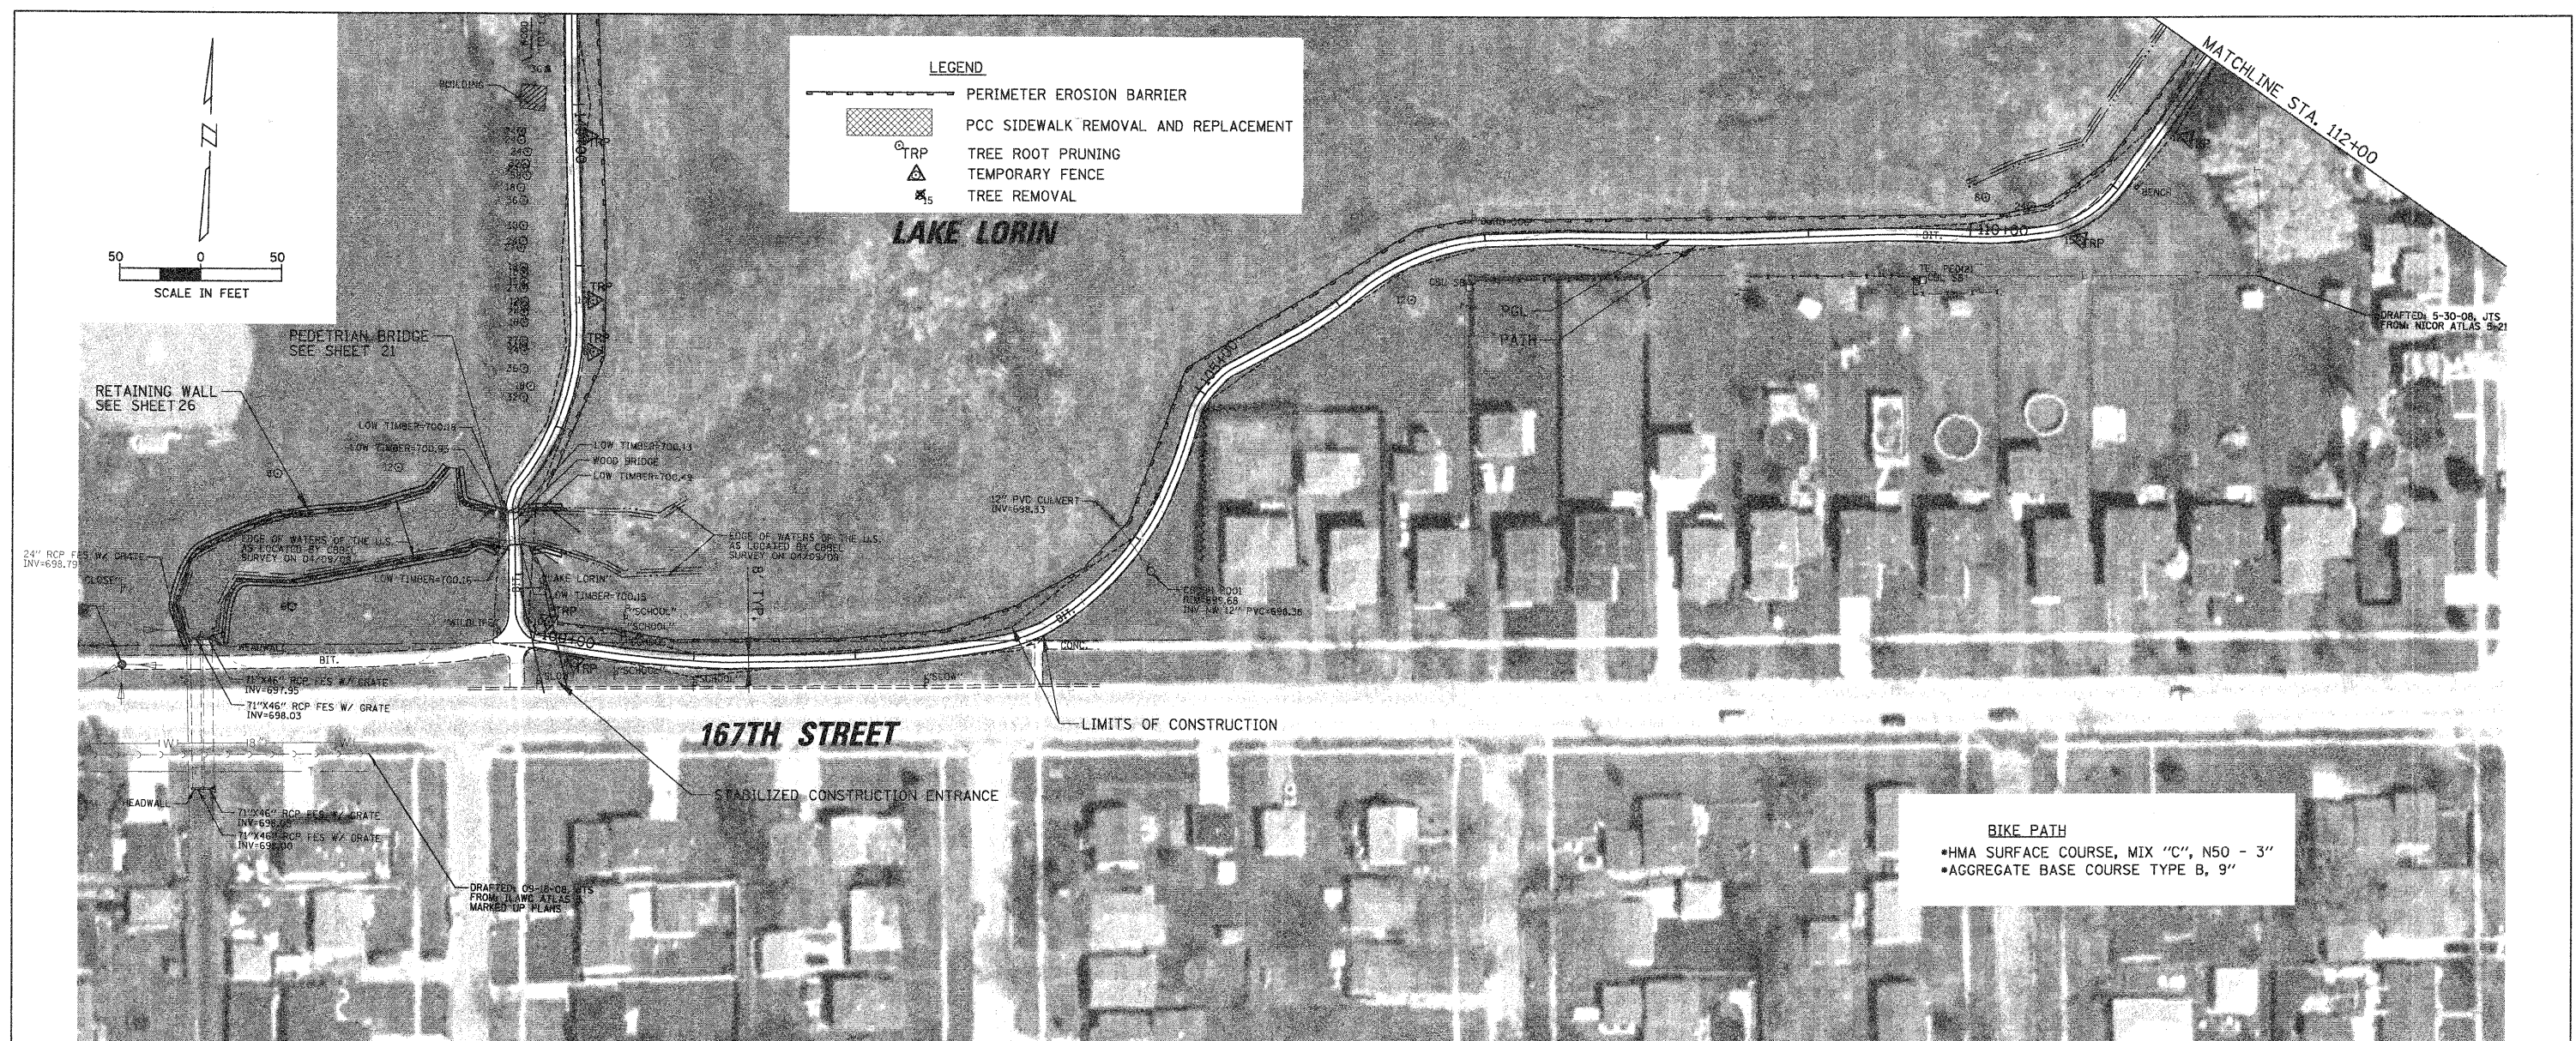

FILE NAME = N:\0-land\h11s\00156\Csv\1\20156_PLN5.pln	USER NAME = MAGOLDEN	DESIGNED - LMF	REVISED -	<b>STATE OF ILLINOIS DEPARTMENT OF TRANSPORTATION</b>	<b>BIKE PATH PLAN AND PROFILE - LAKE LORIN</b>			F.A. RTE.	SECTION	COUNTY	TOTAL SHEETS	SHEET NO.
PLOT SCALE = 50'	DATE = 10/28/2008	DRAWN - MG	REVISED -		SCALE: 50'	SHEET NO.	OF SHEETS	STA. 100+00 TO STA. 112+00	06-00021-00-BT	COOK	60	13
		CHECKED - LMF	REVISED -		CONTRACT NO. 63084							
		DATE = 10/28/2008	REVISED -		FED. ROAD DIST. NO. 1 ILLINOIS FED. AID PROJECT							