


PLAN	SURVEYED	DATE
	PLOTTED	BY
	CHECKED	
	REVISIONS	
	NOTED	
	FILED	
	DATE	
	BY	
	CHECKED	
	REVISIONS	
	NOTED	
	FILED	
	DATE	
	BY	


PROFILE	SURVEYED	DATE
	PLOTTED	BY
	CHECKED	
	REVISIONS	
	NOTED	
	FILED	
	DATE	
	BY	
	CHECKED	
	REVISIONS	
	NOTED	
	FILED	
	DATE	
	BY	

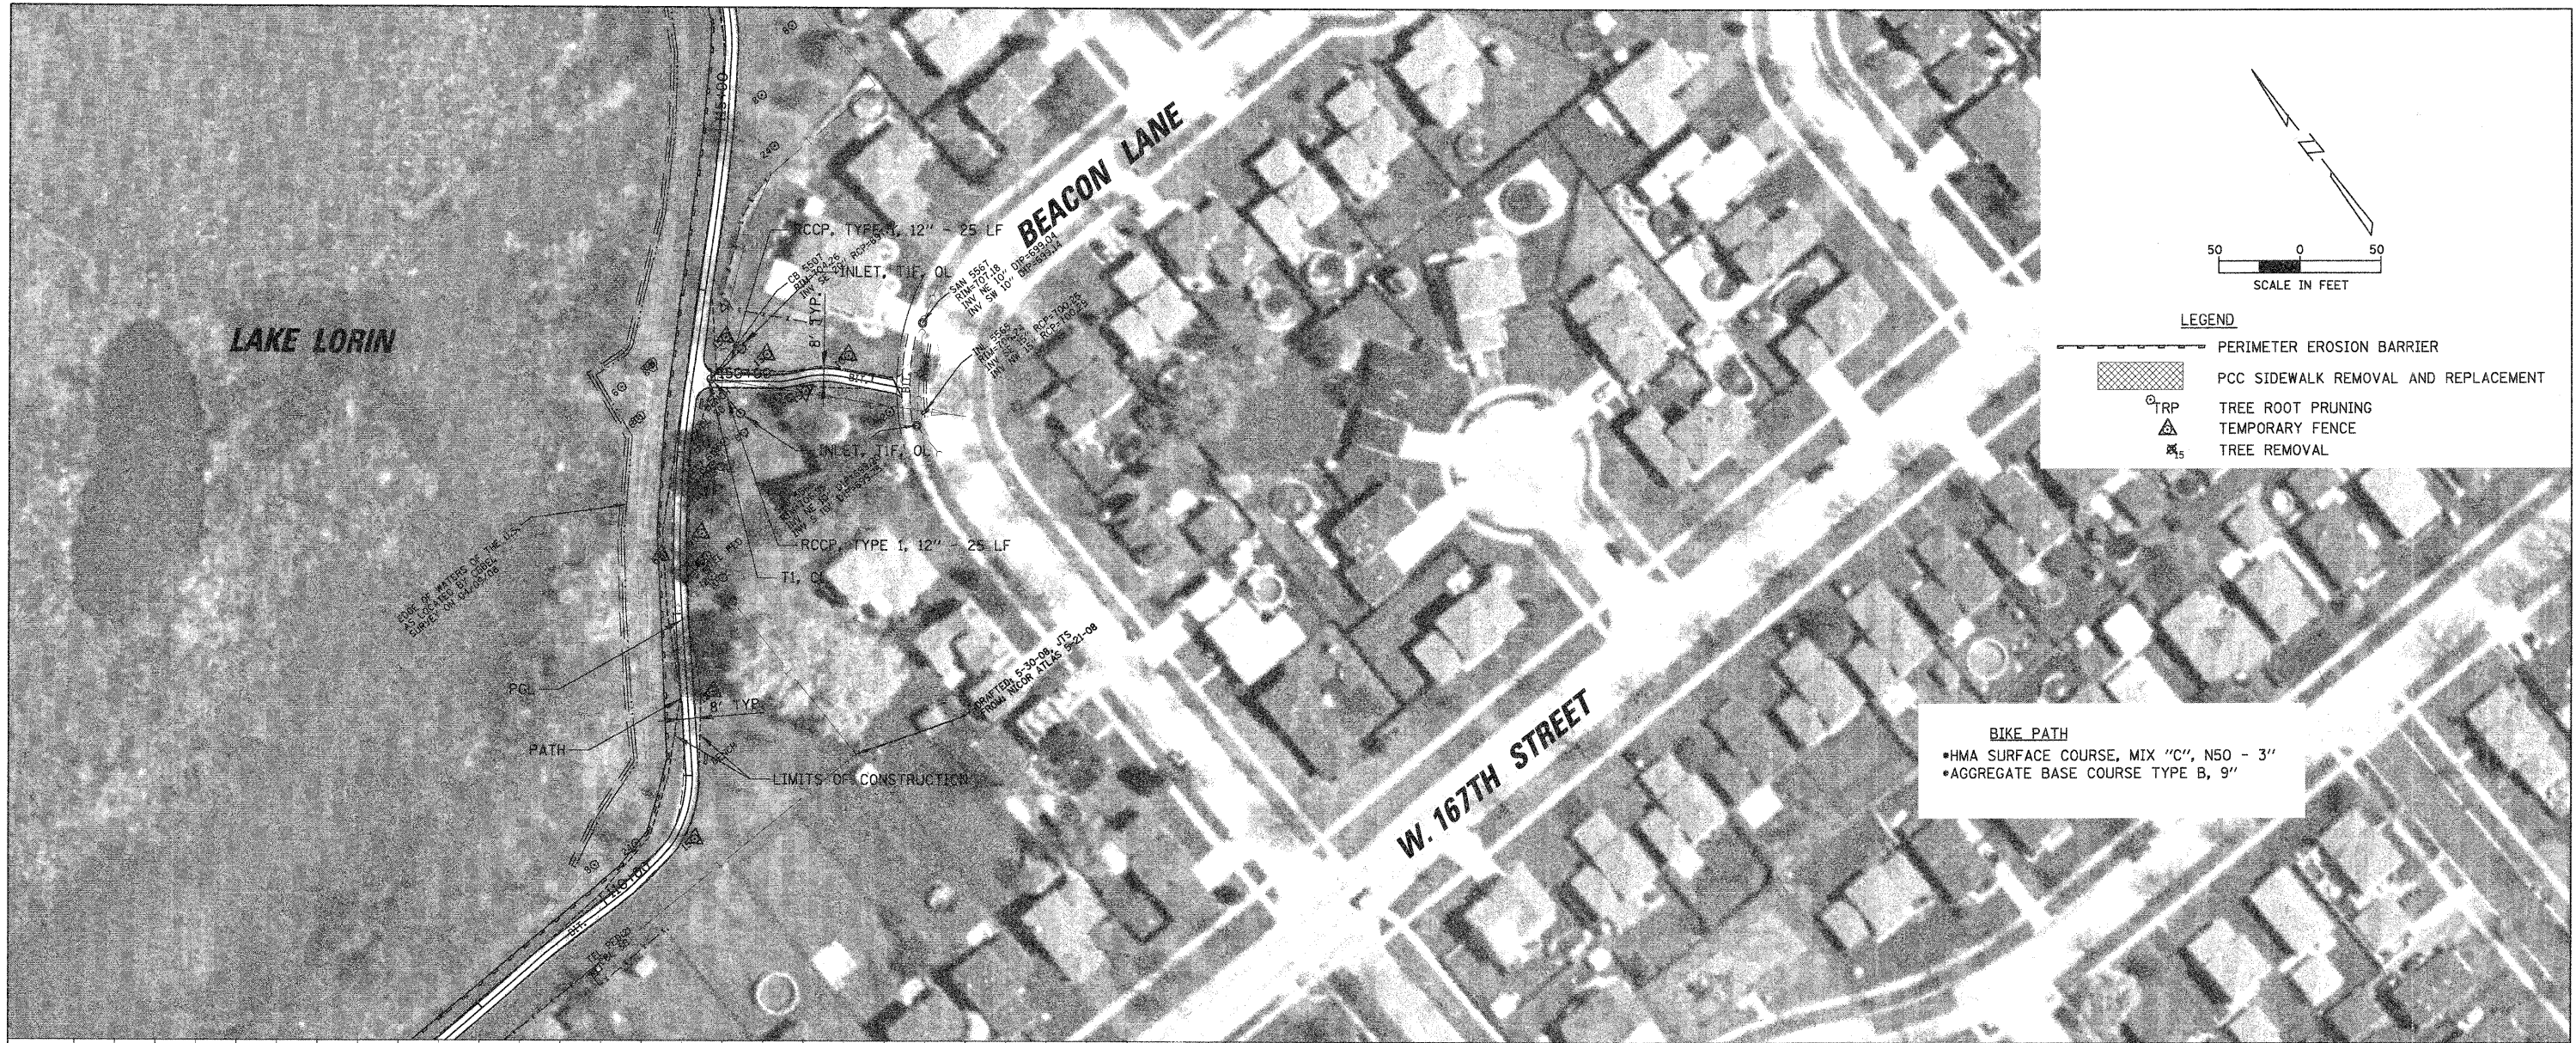

BIKE PATH
 •HMA SURFACE COURSE, MIX "C", N50 - 3"
 •AGGREGATE BASE COURSE TYPE B, 9"

LEGEND

	PERIMETER EROSION BARRIER
	PCC SIDEWALK REMOVAL AND REPLACEMENT
	TREE ROOT PRUNING
	TEMPORARY FENCE
	TREE REMOVAL

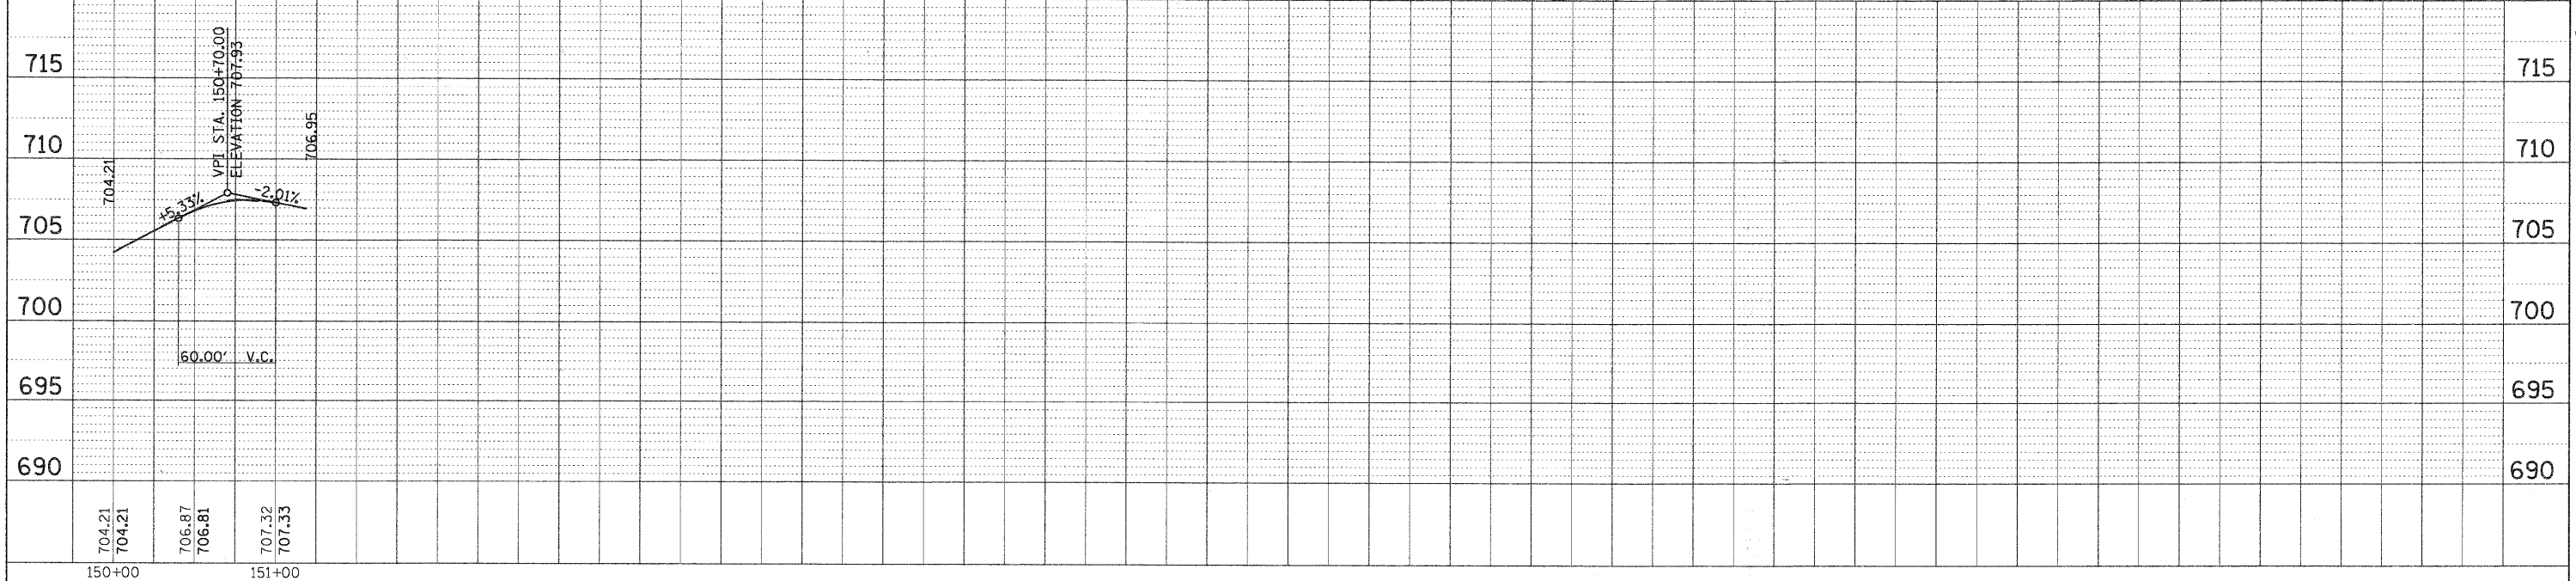

FILE NAME = N:\Orland\411s\060156\Civil\060156_FLN10.p1	USER NAME = MAGOLDEN	DESIGNED - LMF	REVISED -	STATE OF ILLINOIS DEPARTMENT OF TRANSPORTATION	BIKE PATH PLAN AND PROFILE - LAKE LORIN				F.A. RTE.	SECTION	COUNTY	TOTAL SHEETS	SHEET NO.	
		DRAWN - MG	REVISED -		SCALE: 50'	SHEET NO.	OF	SHEETS	STA. 150+00	TO STA. 151+18.74	06-00021-00-BT	COOK	60	18
		CHECKED - LMF	REVISED -		CONTRACT NO. 63084									
		DATE - 10/28/2008	REVISED -		FED. ROAD DIST. NO. 1 ILLINOIS FED. AID PROJECT									