




TRUSS ELEVATION - NORTH HALF

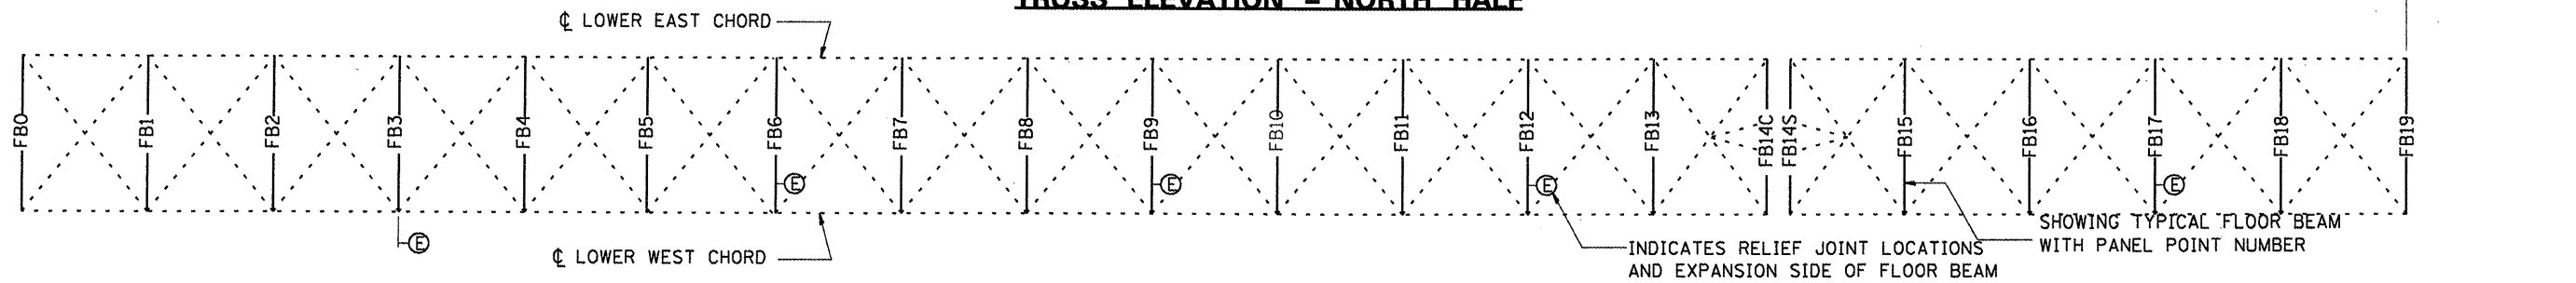

PLAN OF BOTTOM CHORD - NORTH HALF

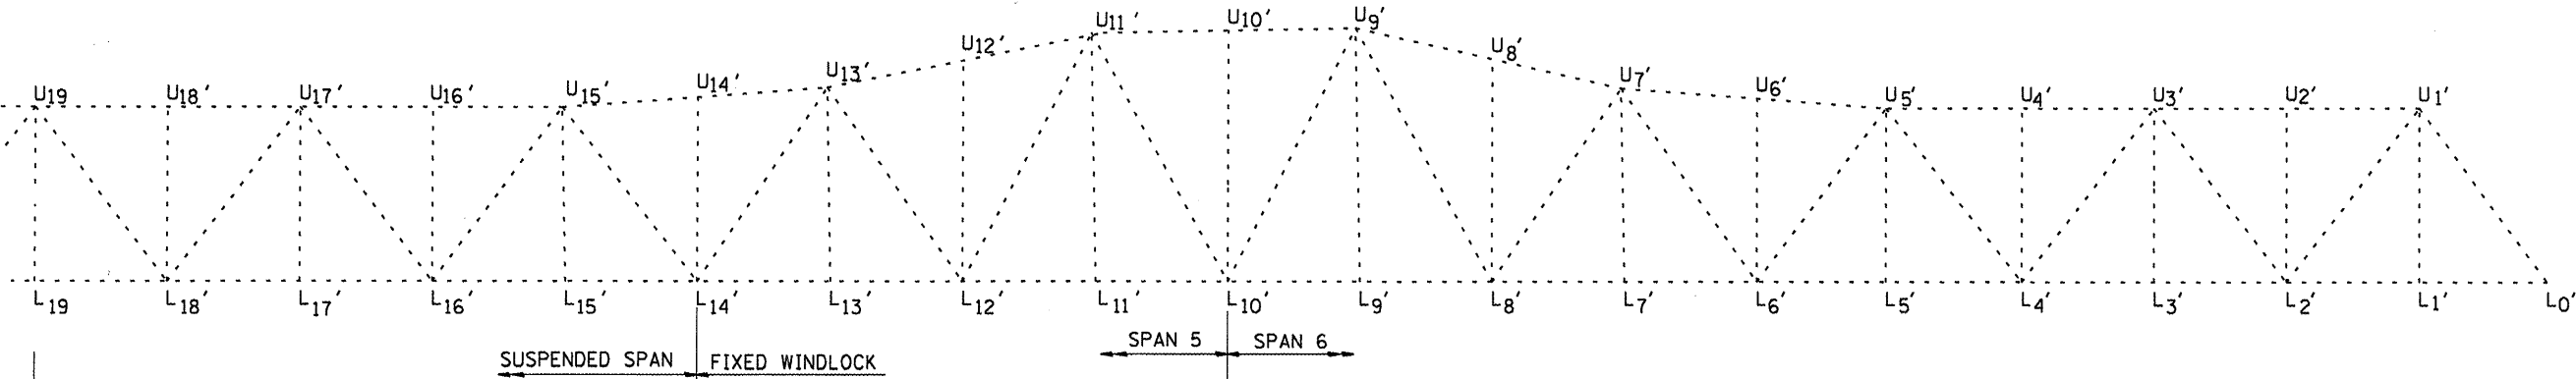

TRUSS ELEVATION - SOUTH HALF

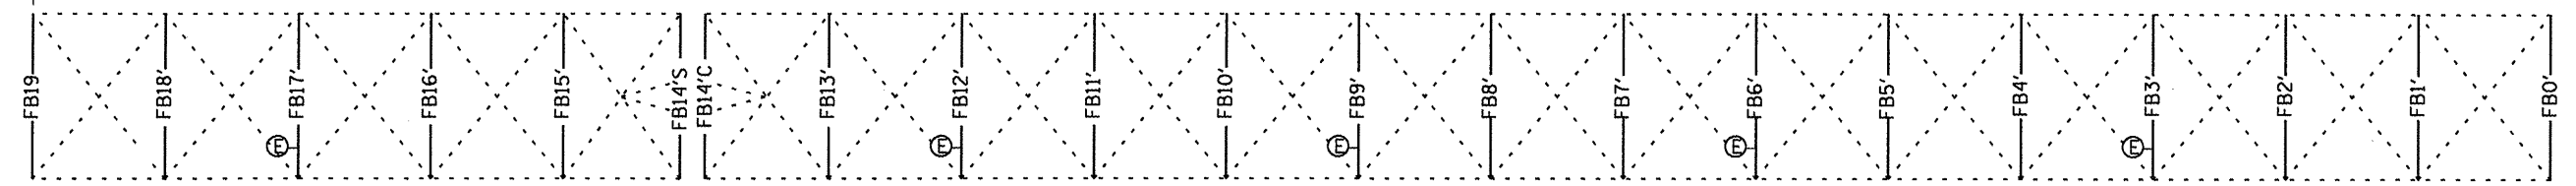

PLAN OF BOTTOM CHORD - SOUTH HALF

FRAMING PLAN
SPANS 4, 5 AND 6
EAP RTE 46 SEC (1-BD)BP
LASALLE COUNTY
STA 204+67.75
SN 050-0079

FILE NAME =	USER NAME = woodshankr1	DESIGNED = RON WOODSHANK	REVISED =
ct\pw\work\PWIDOT\WOODSHANKRL\dms29378	d366854-sht\dms29378	DRAWN = RON WOODSHANK	REVISED =
	PLOT SCALE = 1/8" = 1'-0"	CHECKED =	REVISED =
	PLOT DATE = Oct 15, 2008 - 07:06:40 AM	DATE =	REVISED =

STATE OF ILLINOIS
DEPARTMENT OF TRANSPORTATION

FOR INFORMATION ONLY
 SCALE: _____ SHEET NO. 13 OF 30 SHEETS STA. 193+08.08 TO STA. 216+13.82

F.A.P. RTE. 46	SECTION (1-BD)BP	COUNTY LASALLE	TOTAL SHEETS 38	SHEET NO. 21
FED. ROAD DIST. NO. _____ ILLINOIS FED. AID PROJECT			CONTRACT NO. 66854	