


- LEGEND**
- U.P. DND - UTILITY POLE DO NOT DISTURB
 - L.P. DND - LIGHT POLE DO NOT DISTURB
 - U.P. TBRBO - UTILITY POLE TO BE RELOCATED BY OTHERS
 - L.P. TBRBO - LIGHT POLE TO BE RELOCATED BY OTHERS
 - Ⓜ - MAILBOX TO BE RELOCATED
 - Ⓐ - STRUCTURE TO BE ADJUSTED
 - Ⓡ - STRUCTURE TO BE REMOVED
 - Ⓢ OR Ⓣ - TREE REMOVAL
 - Ⓟ - TREE PRUNING
 - ▨ - PORTLAND CEMENT CONCRETE SURFACE REMOVAL-BUTT JOINT (SEE DETAIL)
 - ▩ - HOT-MIX ASPHALT SURFACE REMOVAL - BUTT JOINT (SEE DETAIL)
 - ▧ - PAVEMENT REMOVAL
 - ▦ - PAVEMENT REMOVAL (SPECIAL) (SEE NOTE)
 - ▤ - DRIVEWAY PAVEMENT REMOVAL
 - ▥ - COMBINATION CURB AND GUTTER REMOVAL
 - ▣ - SIDEWALK REMOVAL
 - ×-×-× - EXISTING FENCE
 - ×-×-× - FENCE REMOVAL

PROPOSED CURVE DATA

PROPOSED CURVE DATA	PROPOSED CURVE DATA
P.I. STA. 61+84.04	P.I. STA. 67+00.29
Δ = 4°30'28"	Δ = 4°38'59"
D = 0°53'13"	D = 0°53'13"
T = 254.25'	T = 262.27'
R = 6460.00'	R = 6460.00'
L = 508.24'	L = 524.24'
E = 5.00'	E = 5.32'
P.C. STA. 59+29.79	P.R.C. STA. 64+38.03
P.R.C. STA. 64+38.03	P.R.C. STA. 64+38.03
S.E. = NONE	S.E. = NONE

PAVING REMOVAL SCHEDULE	
LOCATION	44004400 PAVT REMOVAL SPL (SQ YD)
61+00.0 LT. & RT. TO 64+00.0 RT.	1134.1
64+00.0 RT. TO 69+00.0 RT.	1361.6
SHEET TOTAL	2495.7

NOTE
THE EXISTING ASPHALT AND OIL AND CHIP PAVEMENTS SHALL BE REMOVED BY MILLING AND THE SALVAGED MATERIAL SHALL BE STOCKPILED AT LOCATIONS APPROVED BY THE ENGINEER. THE SALVAGED MATERIAL SHALL BE REUSED IN PLACE OF THE LIME MODIFIED SOIL AT LOCATIONS DESIGNATED BY THE ENGINEER. SEE THE SPECIAL PROVISIONS.

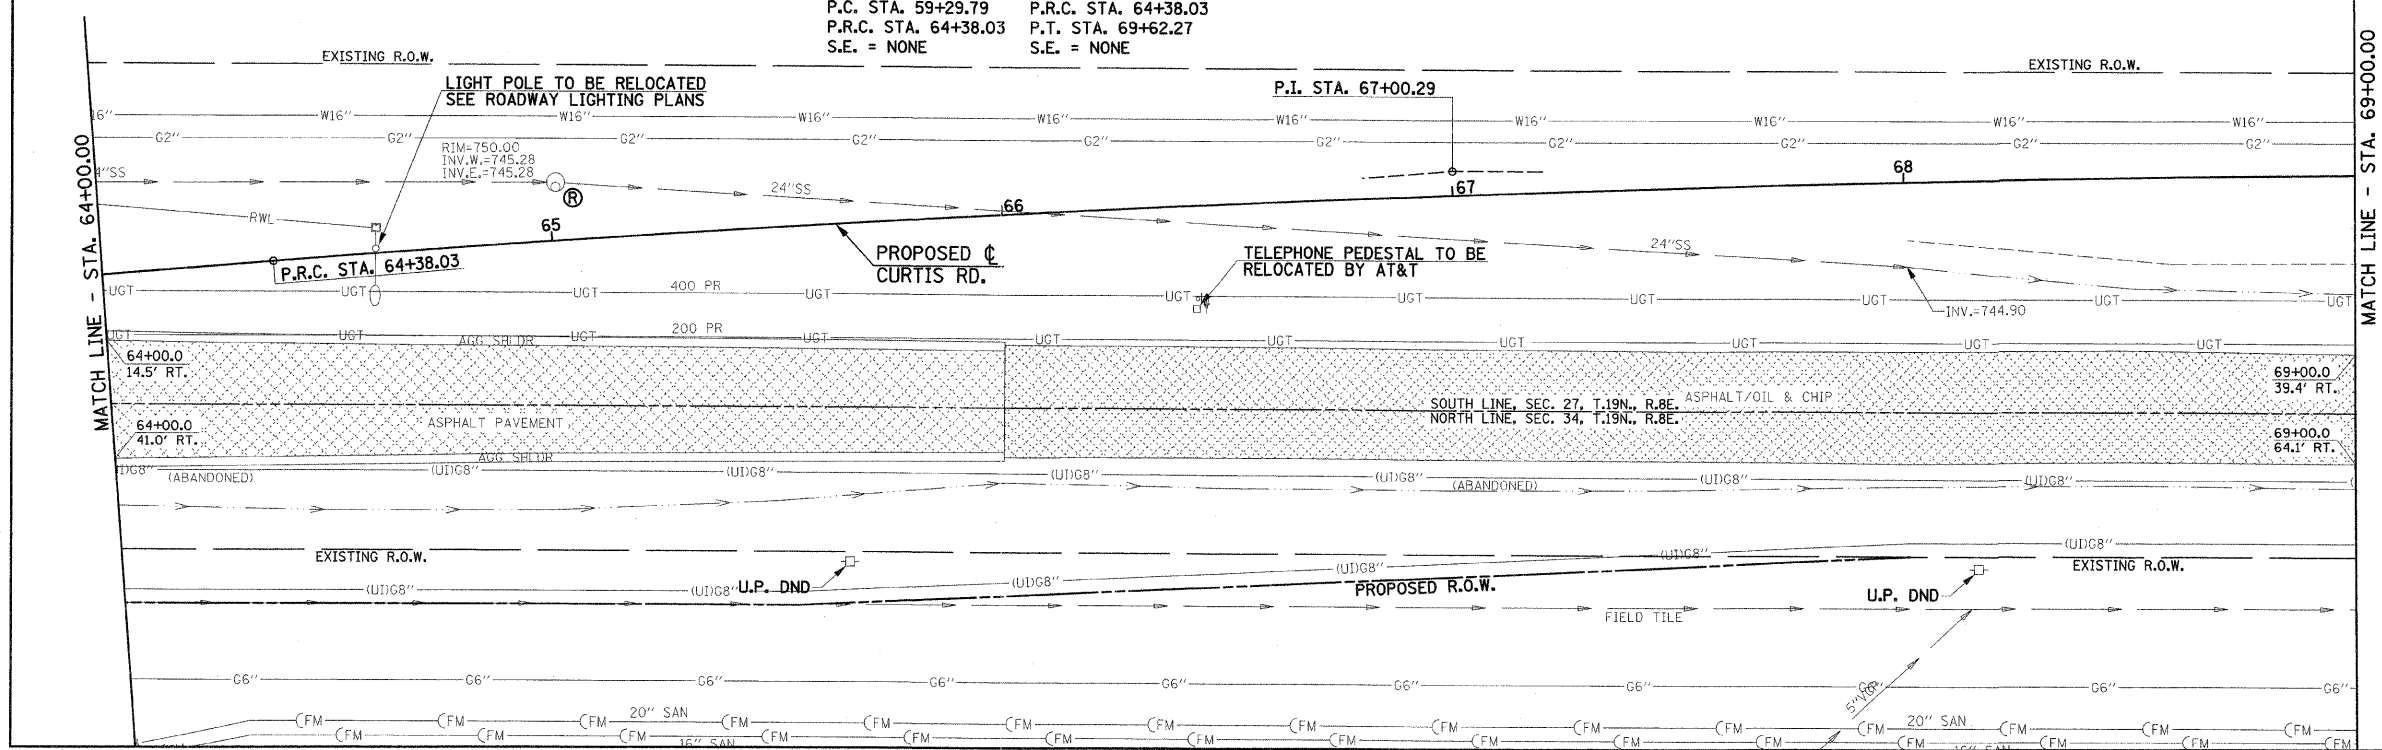

FOR PROPOSED CONSTRUCTION IN THIS AREA SEE PLAN AND PROFILE SHEET NO'S. 46-48.

MAILBOXES SHALL BE RELOCATED AS DIRECTED BY THE ENGINEER IN ACCORDANCE WITH ARTICLE 107.20 OF THE STANDARD SPECIFICATIONS.

SEE PLAN AND PROFILE SHEETS FOR STORM SEWER REMOVAL AND STRUCTURE REMOVAL AND ADJUSTMENT SCHEDULES.

EXISTING PAVEMENTS, CURBS AND GUTTERS, AND SIDEWALKS IN WHICH THE TOP SURFACE IS TO BE JOINED TO THE PROPOSED WORK SHALL BE SO JOINED THROUGH SAW CUT JUNCTURES.

THE REMOVAL AND RELOCATION OF VARIOUS TRAFFIC SIGNS NOTED HEREON SHALL BE AS DIRECTED BY THE ENGINEER AND AS SPECIFIED IN THE STANDARD SPECIFICATIONS. THIS WORK SHALL NOT BE PAID FOR SEPARATELY AND IS CONSIDERED INCLUDED IN THE VARIOUS REMOVAL ITEMS.

ILLINOIS DEPARTMENT OF TRANSPORTATION
REMOVALS/RELOCATIONS PLAN

DATE: 10-08
DRAWN BY: J.L.B.
CHECKED BY: R.L.H.
SCALE: 1"=20'