
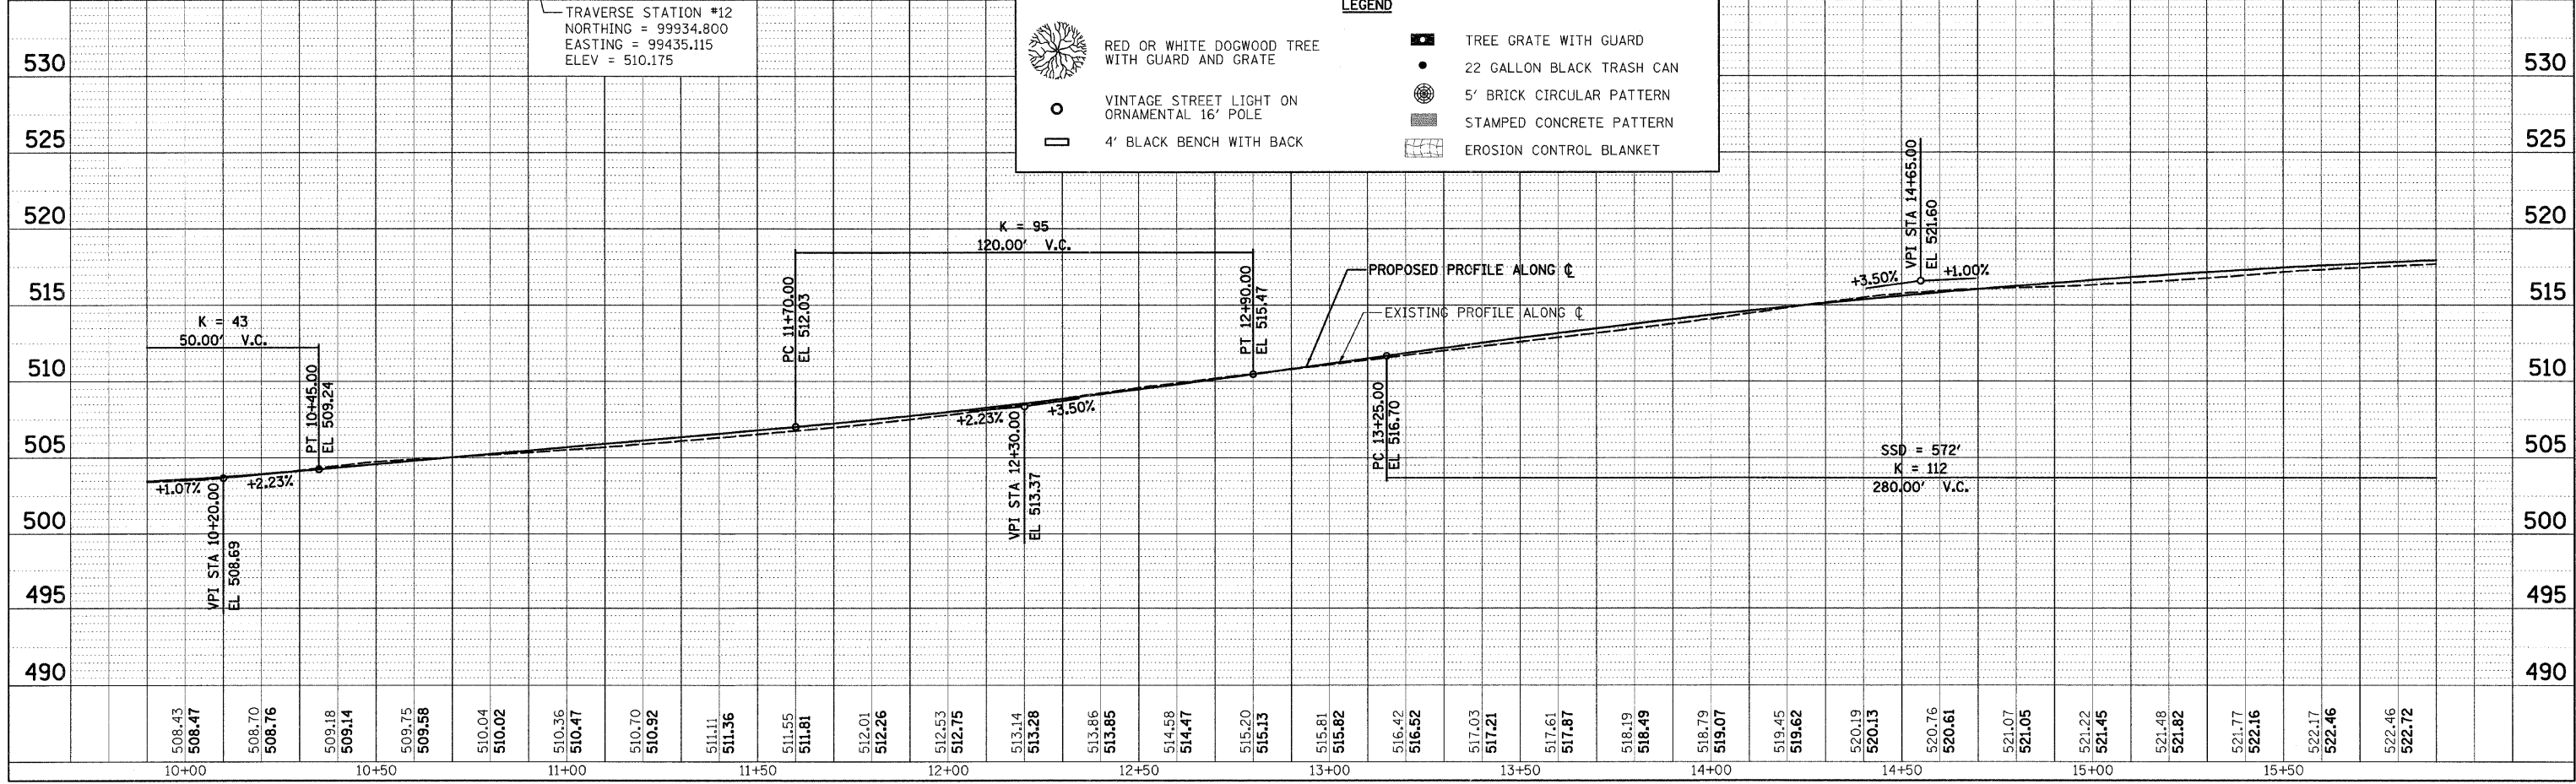
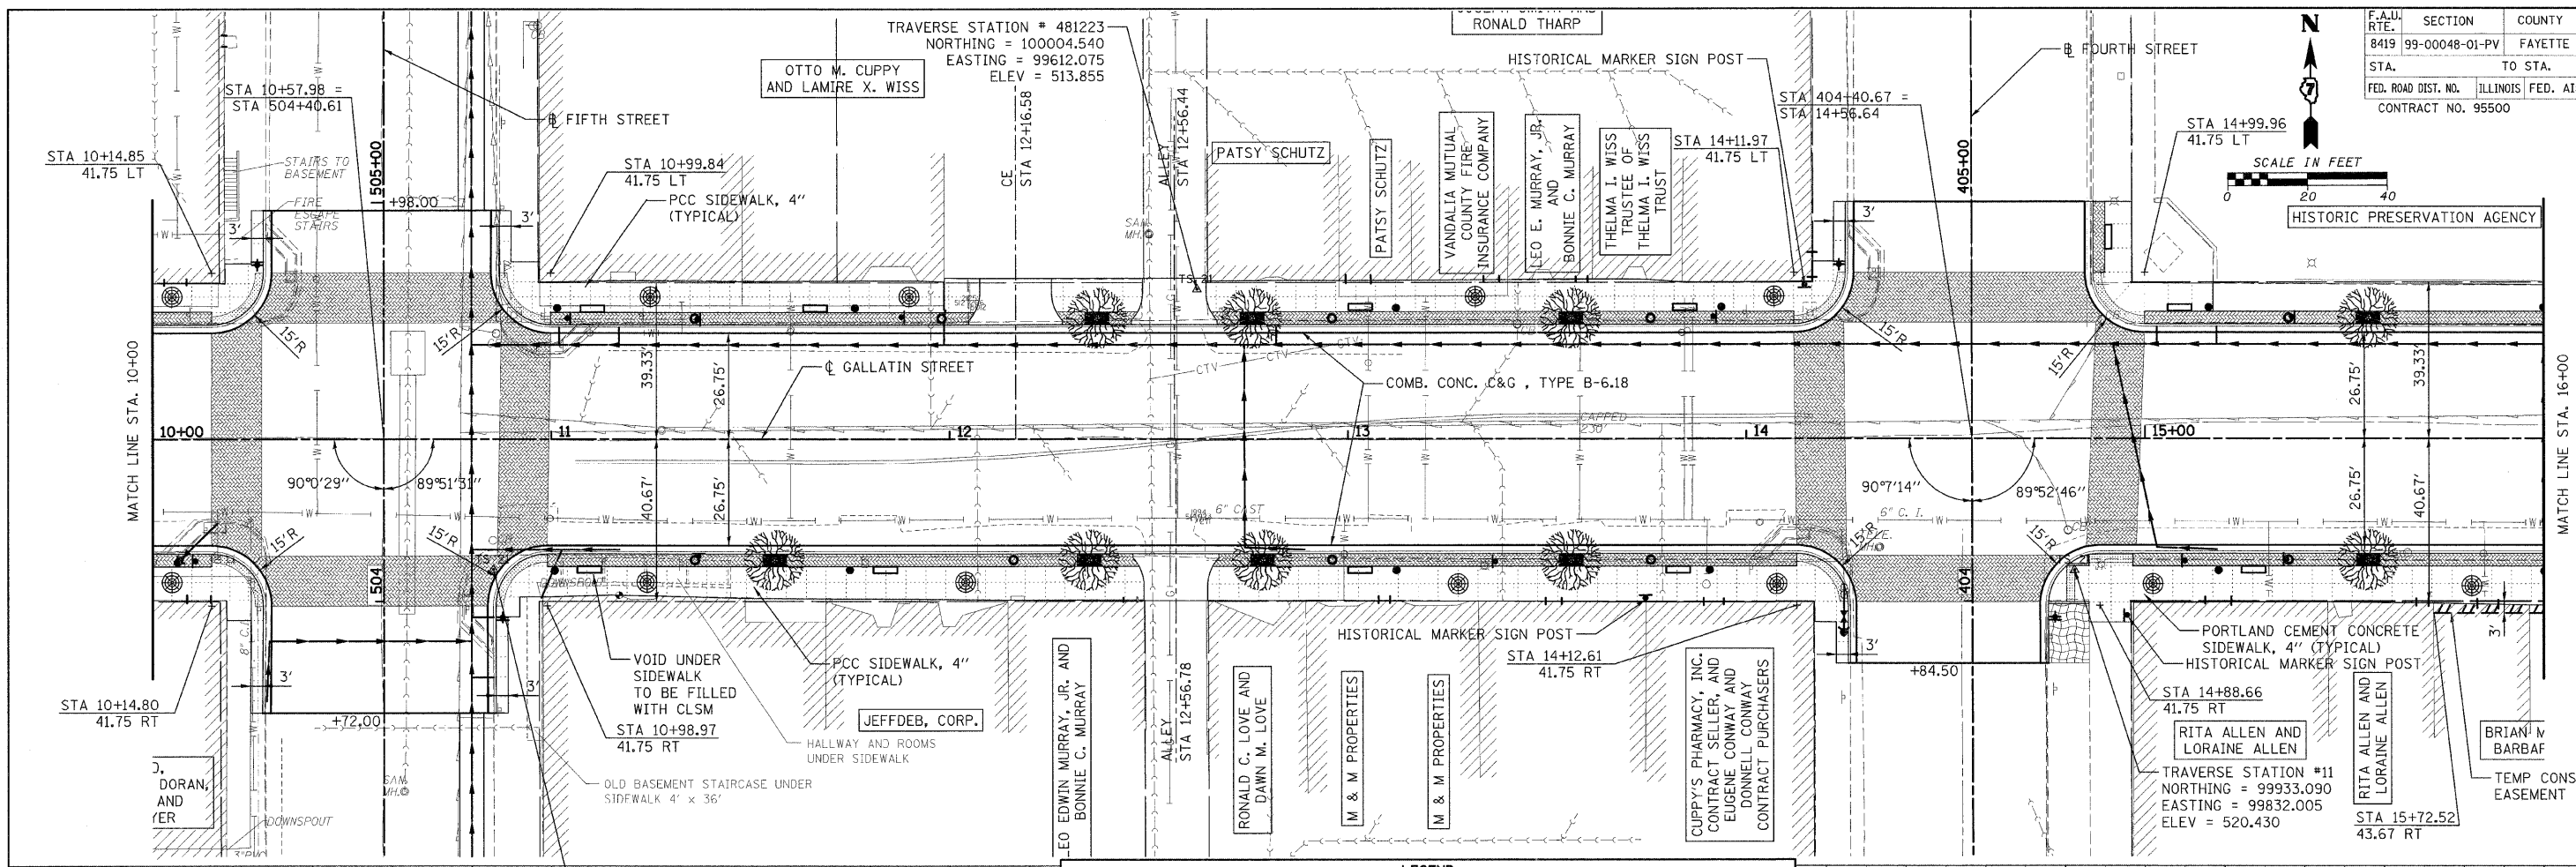


F.A.U. SECTION COUNTY TOTAL SHEET SHEET NO.	8419 99-00048-01-PV FAYETTE 98 29
STA. TO STA.	
FED. ROAD DIST. NO. ILLINOIS FED. AID PROJECT CONTRACT NO. 95500	

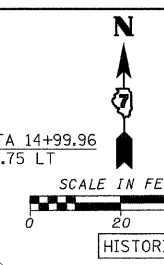

**LEGEND**

	RED OR WHITE DOGWOOD TREE WITH GUARD AND GRATE		TREE GRATE WITH GUARD
	VINTAGE STREET LIGHT ON ORNAMENTAL 16' POLE		22 GALLON BLACK TRASH CAN
	4' BLACK BENCH WITH BACK		5' BRICK CIRCULAR PATTERN
			STAMPED CONCRETE PATTERN
			EROSION CONTROL BLANKET

DATE: \_\_\_\_\_  
 BY: \_\_\_\_\_  
 SUBMITTED: \_\_\_\_\_  
 PLOTTED: \_\_\_\_\_  
 NOTE BOOK: \_\_\_\_\_  
 NO. \_\_\_\_\_  
 CAD FILE NAME: \_\_\_\_\_

DATE: \_\_\_\_\_  
 BY: \_\_\_\_\_  
 SUBMITTED: \_\_\_\_\_  
 PLOTTED: \_\_\_\_\_  
 NOTE BOOK: \_\_\_\_\_  
 NO. \_\_\_\_\_  
 CAD FILE NAME: \_\_\_\_\_

CADD FILE: H:\4812\design\029pp-gallatin.03.dgn  
 PLOTTED: 11/3/2008