



F.A.U. RTE.	SECTION	COUNTY	TOTAL SHEETS	SHEET NO.
8419	99-00048-01-PV	FAYETTE	98	30
STA.		TO STA.		
FED. ROAD DIST. NO.	ILLINOIS FED. AID PROJECT			
CONTRACT NO. 95500				

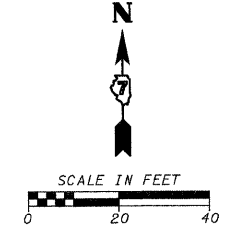

PLAN	SURVEYED	DATE
	PLOTTED	
	NOTED	
	CADD FILE NAME	

PROFILE	SURVEYED	DATE
	PLOTTED	
	NOTED	
	CADD FILE NAME	

CADD FILE: H:\4812\des\gn\030pp_gallatin_04.dgn
 PLOTTED: 11/3/2008

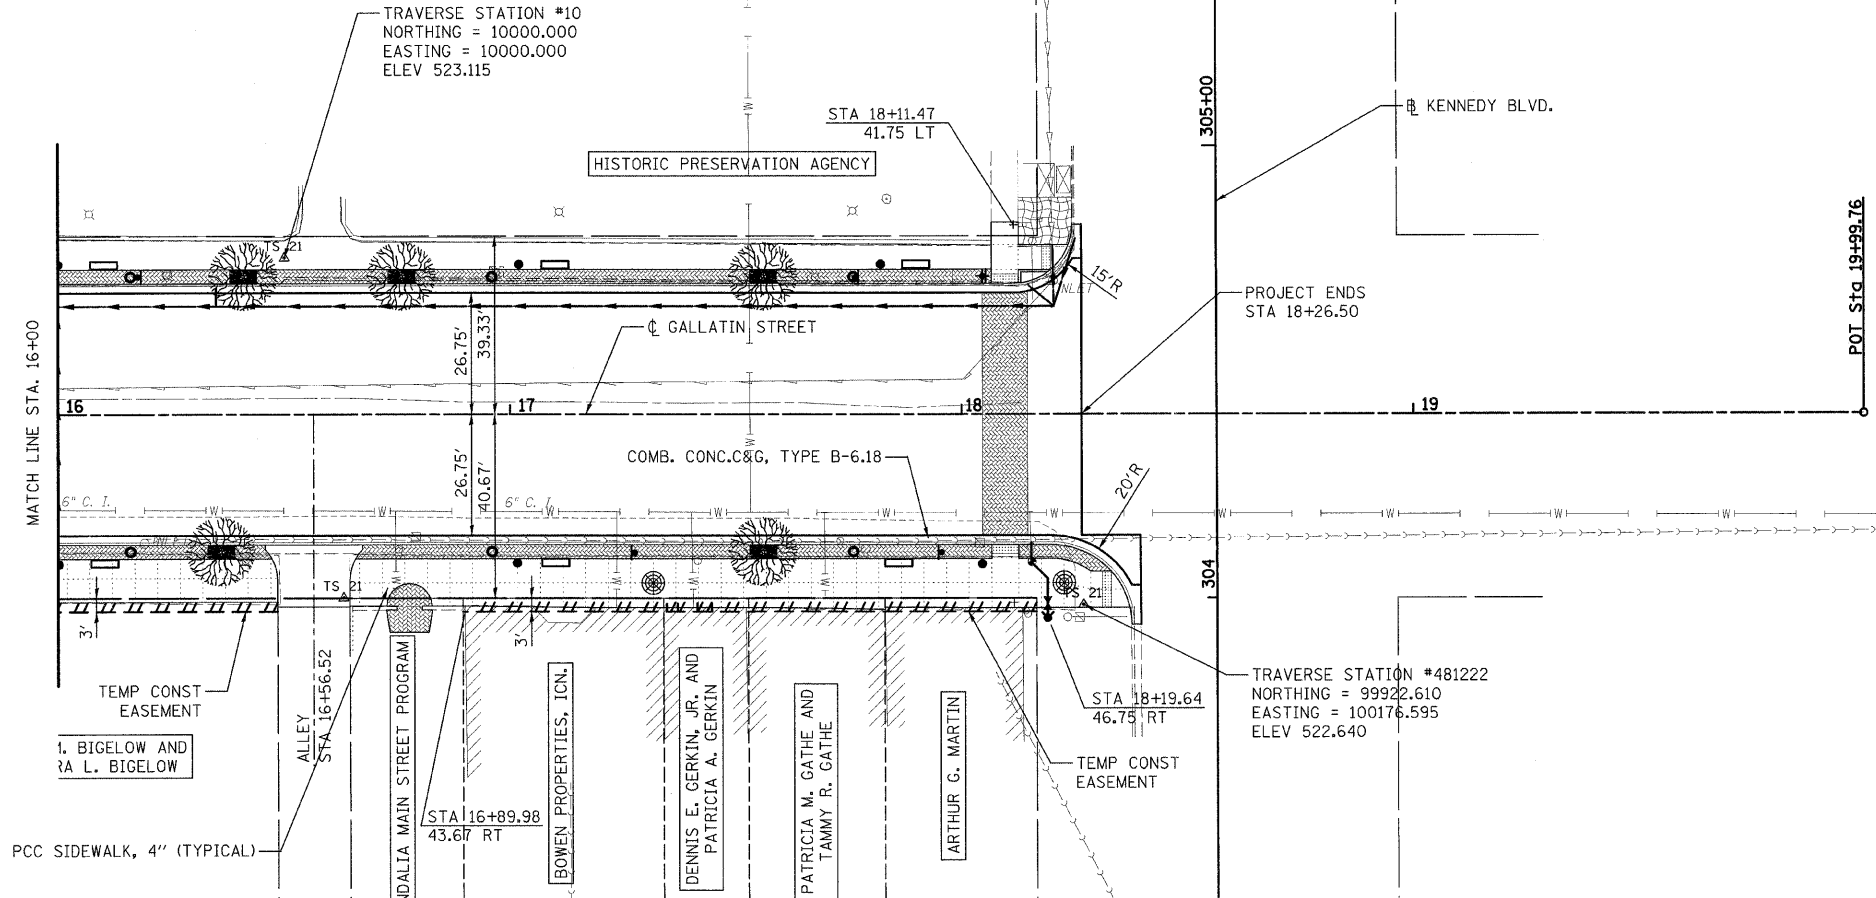

LEGEND	
	RED OR WHITE DOGWOOD TREE WITH GUARD AND GRATE
	TREE GRATE WITH GUARD
	22 GALLON BLACK TRASH CAN
	VINTAGE STREET LIGHT ON ORNAMENTAL 16' POLE
	5' BRICK CIRCULAR PATTERN
	4' BLACK BENCH WITH BACK
	STAMPED CONCRETE PATTERN
	EROSION CONTROL BLANKET

