



FAU ROUTE	SECTION	COUNTY	TOTAL SHEETS	SHEET NO.
05-00016-03-BR	MADISON	129	23	
STA. 32+00	TO STA. 38+00			
CONTRACT NO.: 97351				

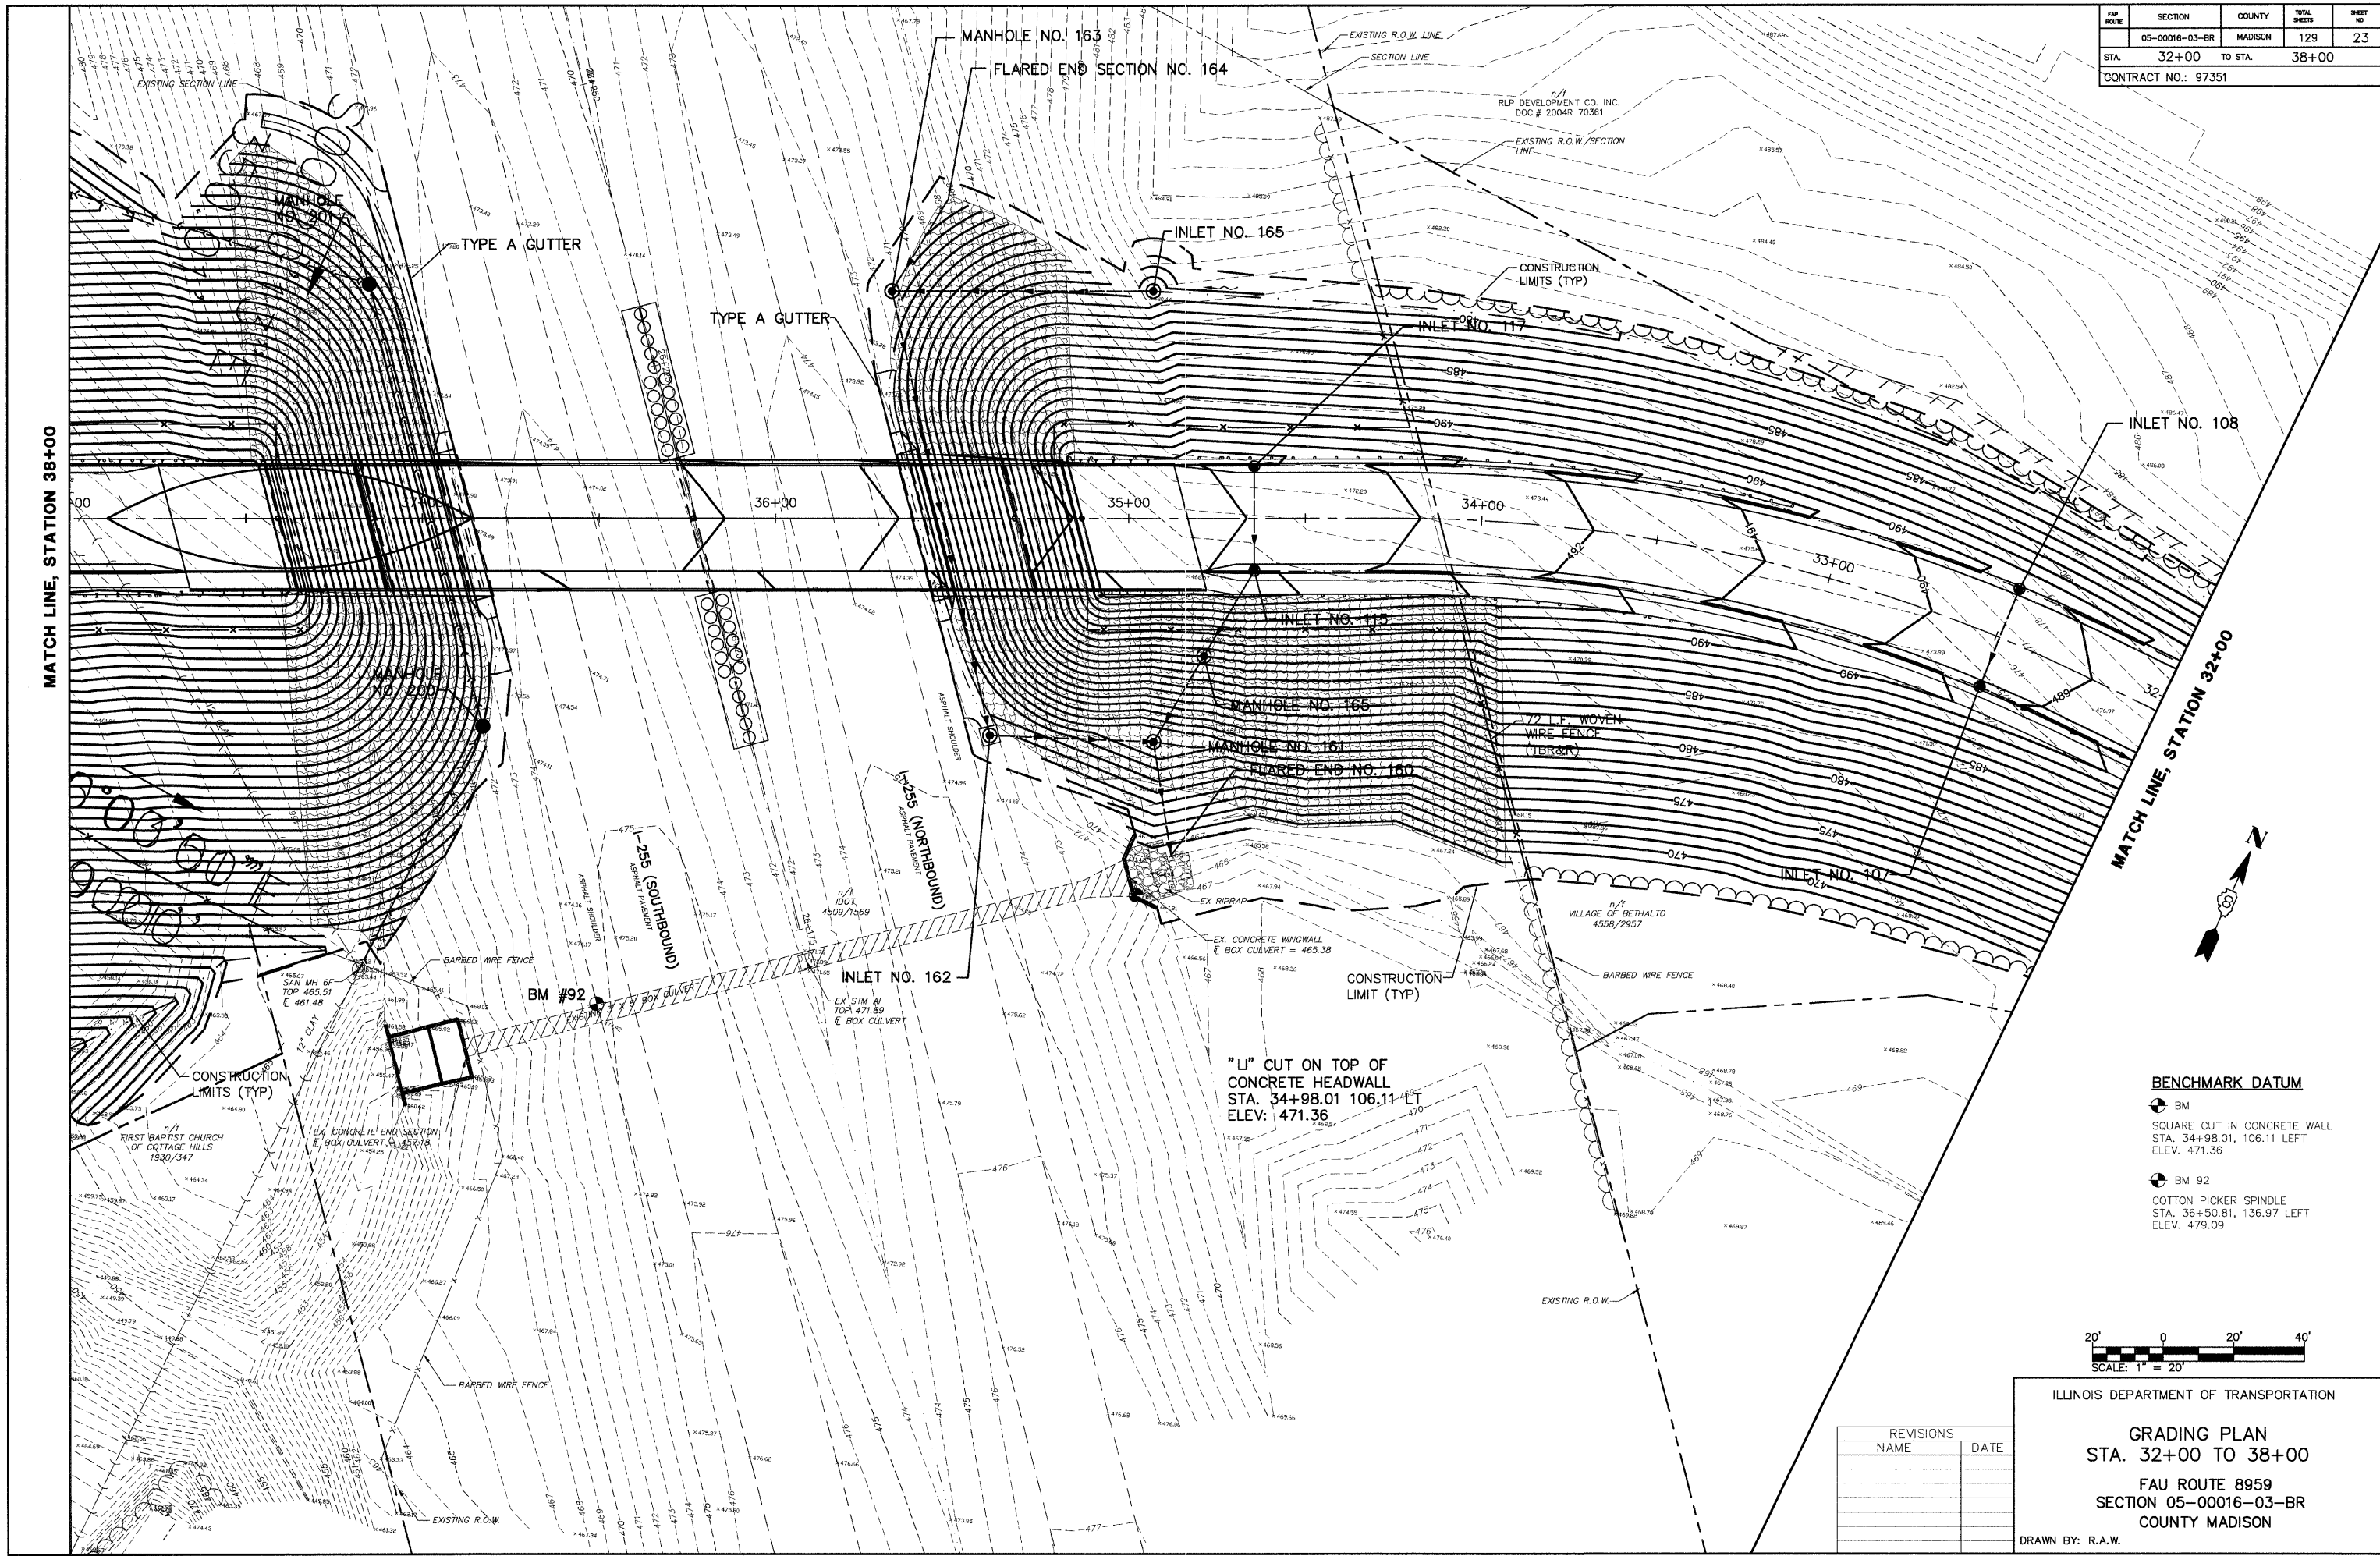


MATCH LINE, STATION 38+00

MATCH LINE, STATION 32+00

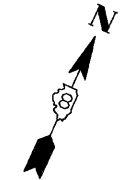

BENCHMARK DATUM

- BM SQUARE CUT IN CONCRETE WALL STA. 34+98.01, 106.11 LEFT ELEV. 471.36
- BM 92 COTTON PICKER SPINDLE STA. 36+50.81, 136.97 LEFT ELEV. 479.09

 

ILLINOIS DEPARTMENT OF TRANSPORTATION

GRADING PLAN
STA. 32+00 TO 38+00
 FAU ROUTE 8959
 SECTION 05-00016-03-BR
 COUNTY MADISON

DRAWN BY: R.A.W.

REVISIONS	
NAME	DATE