


FAU ROUTE	SECTION	COUNTY	TOTAL SHEETS	SHEET NO.
9393	05-00025-00-TL 07-00025-01-WR	MADISON	135	24
STA. 96+00		TO STA. 101+50		
ROADWAY PLAN AND PROFILE				

CONTRACT NO. 97352

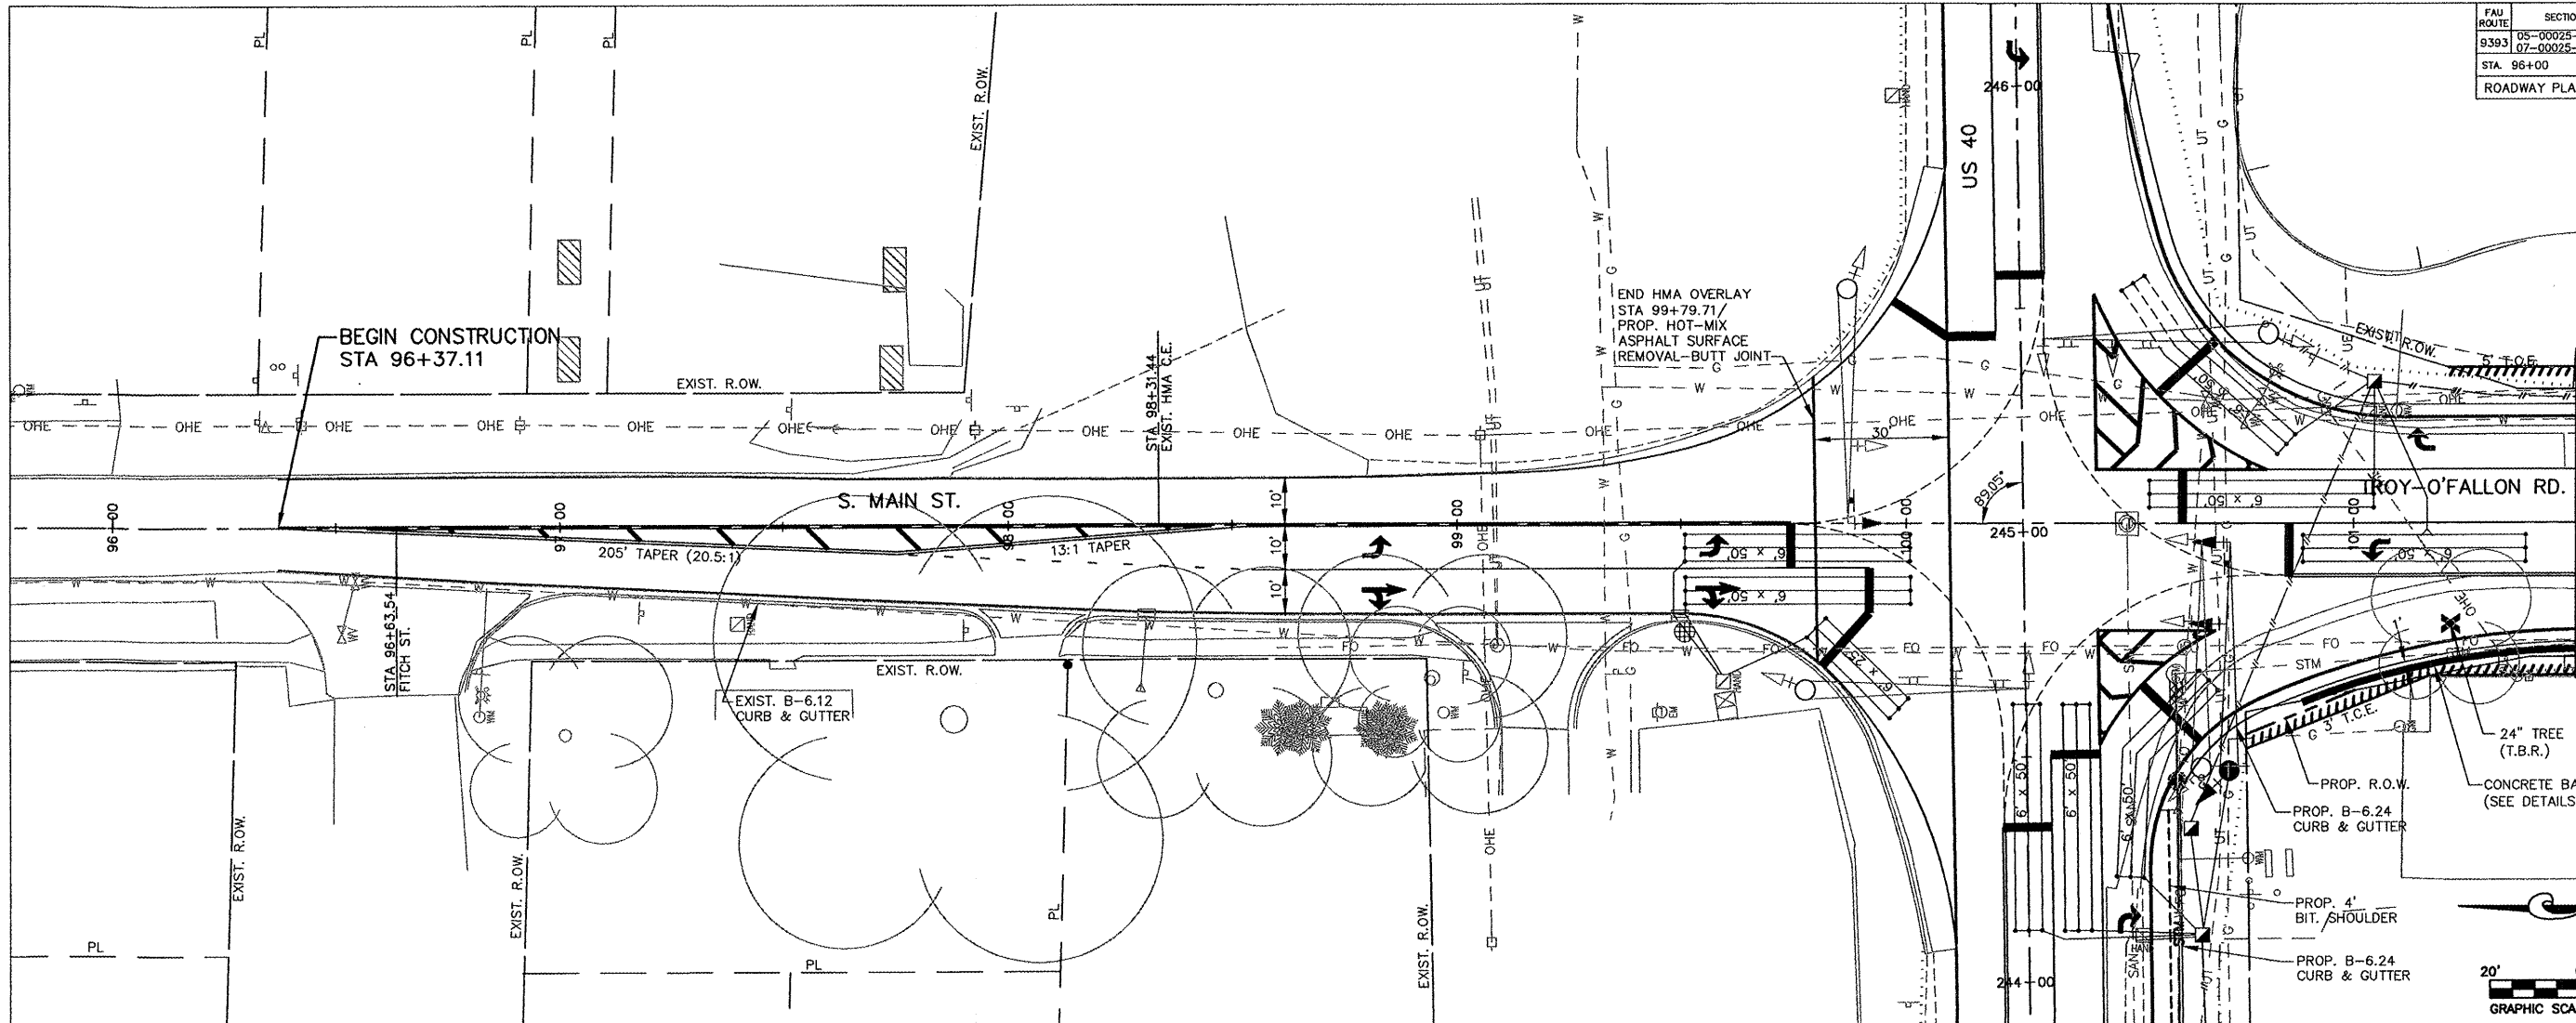

MATCHLINE STA 101+50

