 
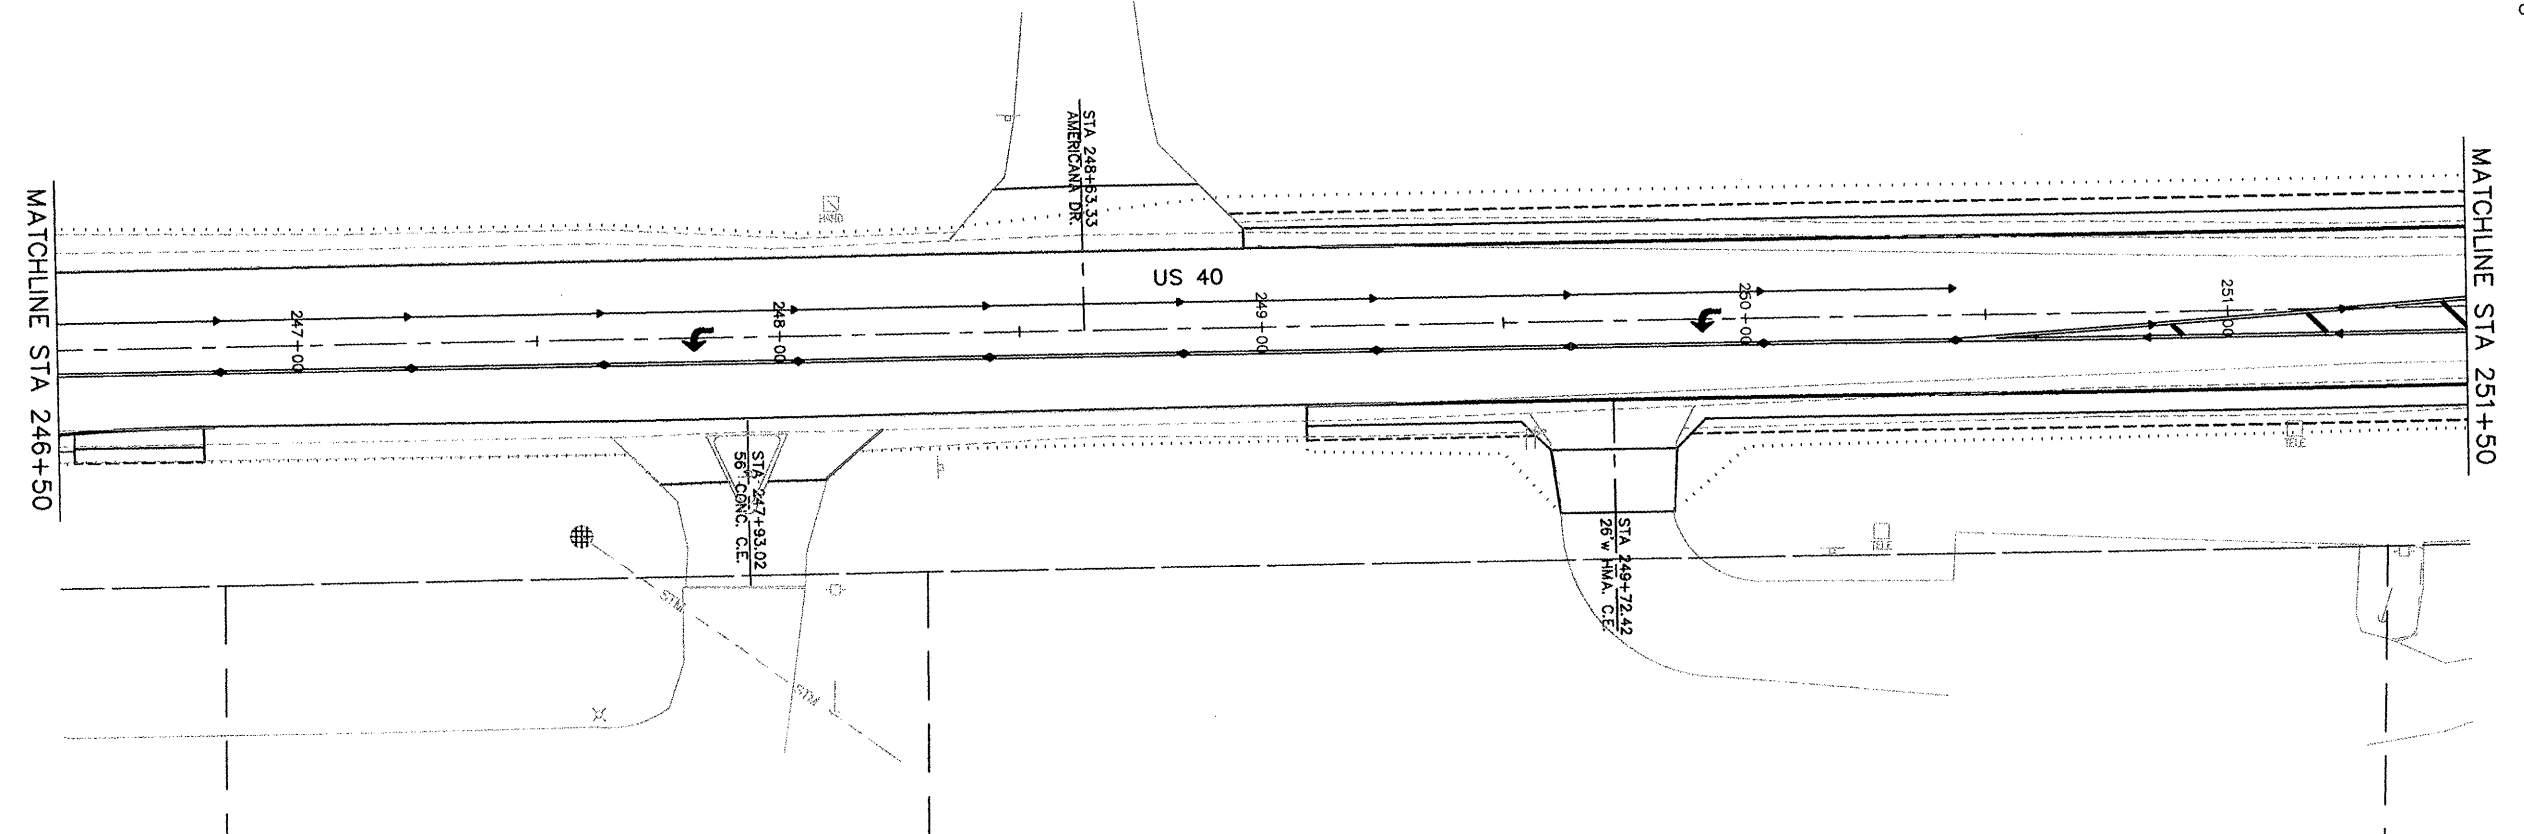
 

 
 


FIP ROUTE	SECTION	COUNTY	TOTAL SHEETS	SHEET NO.
793	05-00025-00-TL 07-00025-01-WR	MADISON	135	32
STA. 246+50		TO STA. 254+82.64		
EROSION CONTROL PLAN				

CONTRACT NO. 97352



**TEMPORARY EROSION CONTROL ITEMS**

- ① TEMPORARY DITCH CHECK 
- ② INLET & PIPE PROTECTION 
- ③ PERIMETER EROSION BARRIER 
- ④ EROSION CONTROL BLANKET 
- ⑤ RR4 RIPRAP 