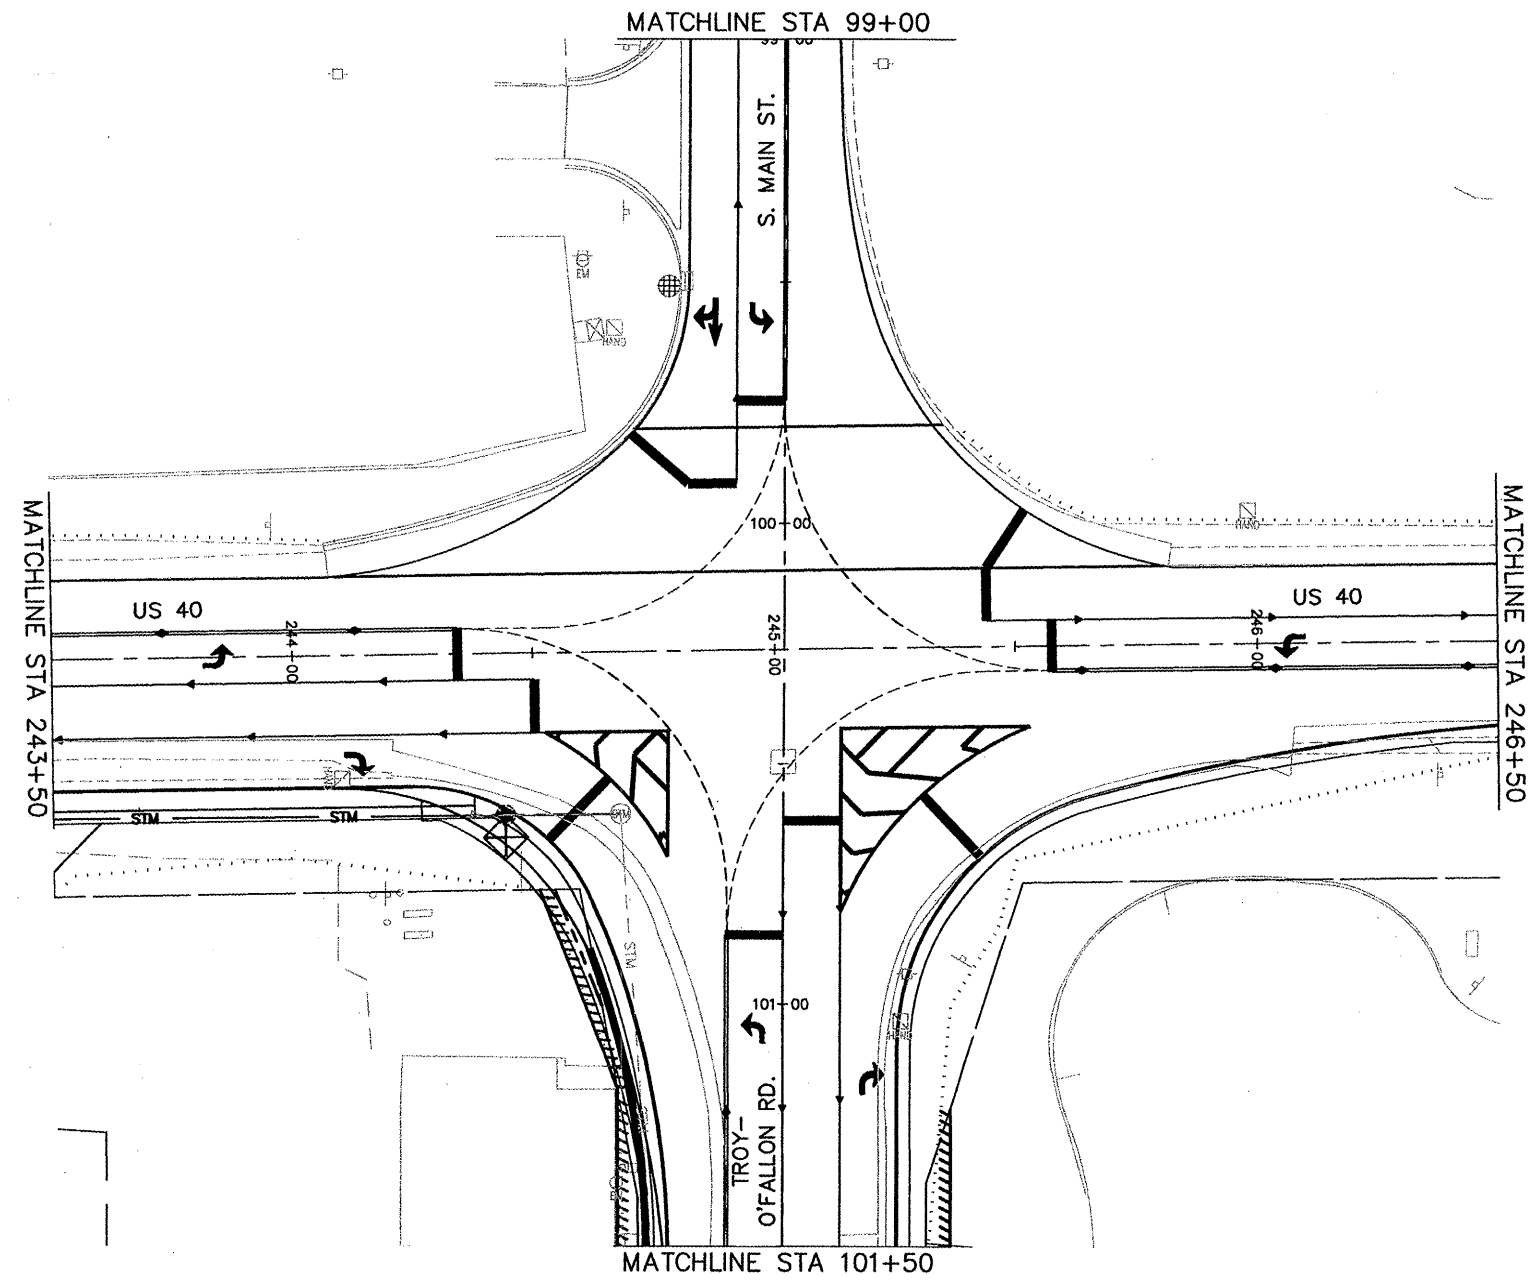


 
 


FAP ROUTE	SECTION	COUNTY	TOTAL SHEETS	SHEET NO.
793	05-00025-00-TL 07-00025-01-WR	MADISON	135	33
STA. 243+50/99+00		TO STA. 246+50/101+50		
EROSION CONTROL PLAN				

CONTRACT NO. 97352



TEMPORARY EROSION CONTROL ITEMS

- ① TEMPORARY DITCH CHECK 
- ② INLET & PIPE PROTECTION 
- ③ PERIMETER EROSION BARRIER 
- ④ EROSION CONTROL BLANKET 
- ⑤ RR4 RIPRAP 